

PLAN OF SUBDIVISION OF
 LOTS 1, 2, 5 & 6, BLOCK 3, PLAN 701
 DISTRICT LOT 934
 CARIBOO DISTRICT—BRITISH COLUMBIA

SCALE: 1" = 50'


NOTE: Bearings are astronomic, derived from the north boundary of Block 3, as shown on Plan 224-15

NOTE: \odot OPCON denotes an old concrete monument found.
 •OIP denotes an iron pin found.
 •IP denotes an iron pin set.
 WT denotes witness.

PLAN N^o ~~224-15~~ 224-15

Deposited in the Land Registry Office at Prince George, B.C. this 26 day of March, 1976

E. J. Schooley
 Registrar

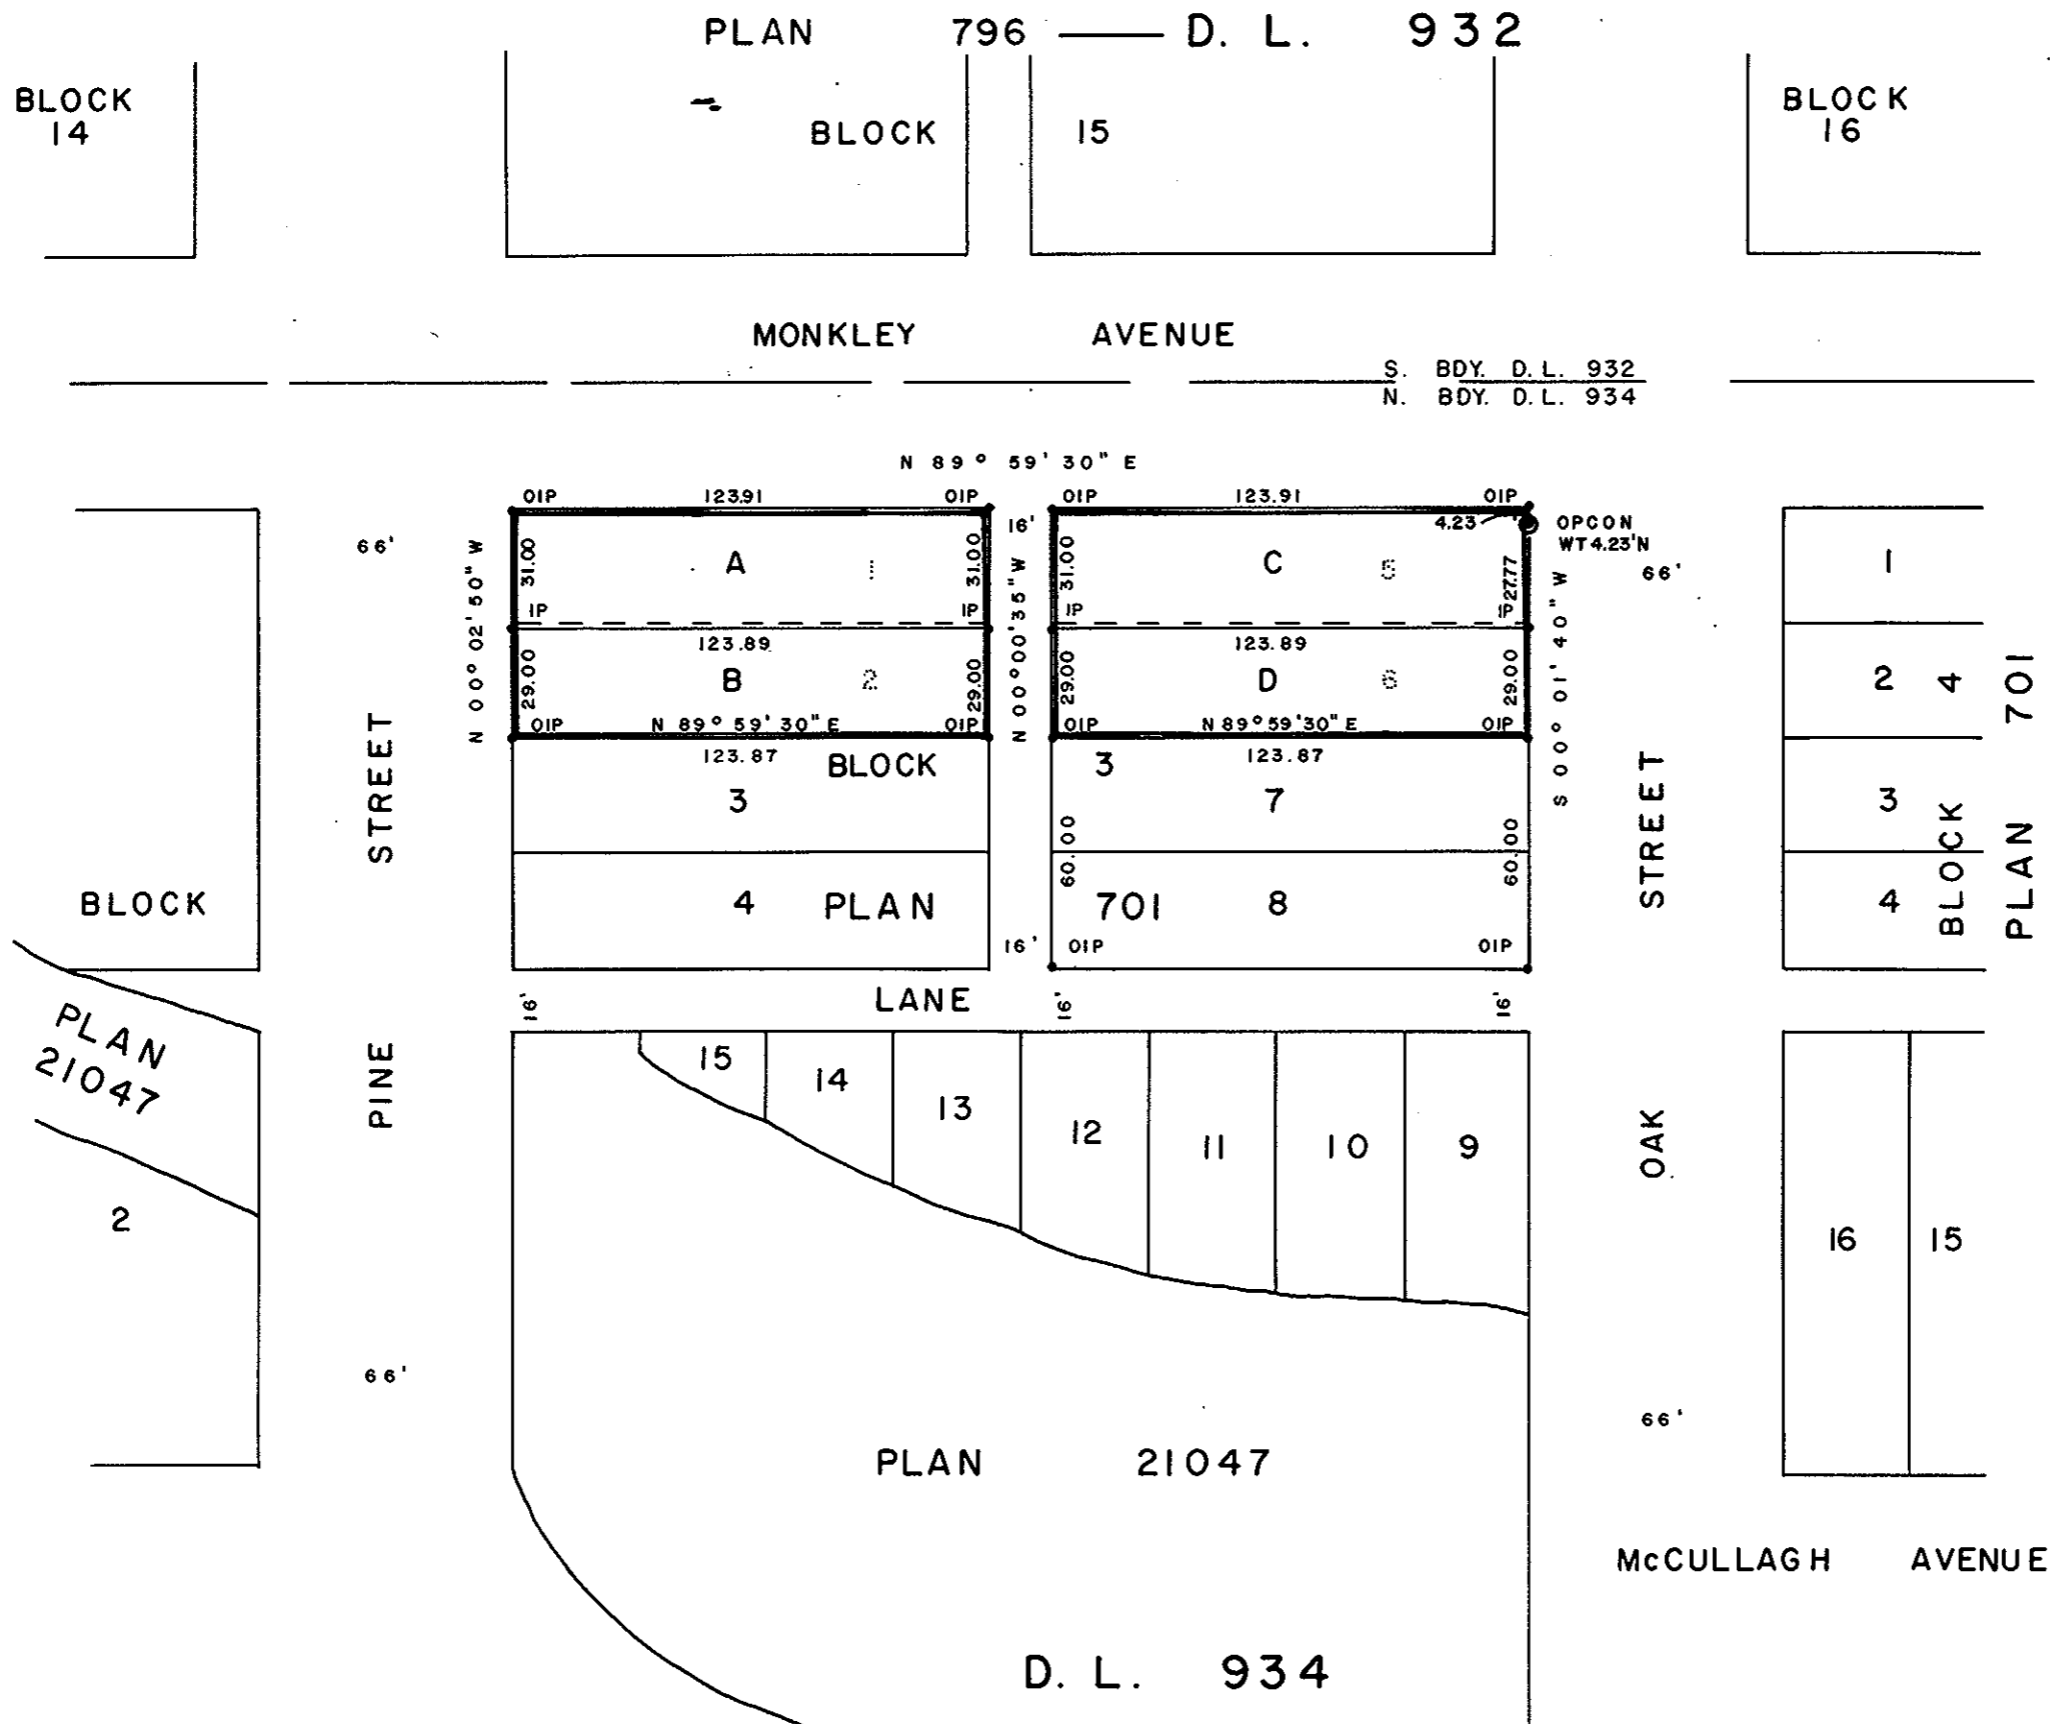

I, DONALD A. DUFFY of the City of Prince George, a British Columbia Land Surveyor, make oath and say that I was present at and did personally superintend the survey represented by this plan and that the survey and plan are correct. The said survey was completed on the 20 day of Nov, 1975

[Signature]
 B.C.L.S.

Sworn before me this 20 day of Nov, 1975

[Signature]
 A Commissioner for Taking Affidavits for British Columbia.

LAVONNE HOLDINGS LTD.

[Signature]

Approved under the Land Registry Act this 10th day of MARCH, 1976

[Signature]
 Approving Officer, City of Prince George

This plan lies within the Fraser-Fort George Regional District.