

PLAN N<sup>o</sup> 22588

Deposited in the Land Registry Office at Prince George, B.C. this 26 day of March, 1976


"E. J. Scholley"  
Registrar

PLAN OF SUBDIVISION OF  
LOTS 9 TO 16 INCLUSIVE, BLOCK 4, PLAN 701  
DISTRICT LOT 934  
CARIBOO DISTRICT—BRITISH COLUMBIA

SCALE: 1" = 50'

NOTE: Bearings are astronomic, derived from the east boundary of Block 4, as shown on Plan 22415

LEGEND: • OIP denotes an old iron pin found.  
• IP denotes an iron pin set.  
WT denotes witness.

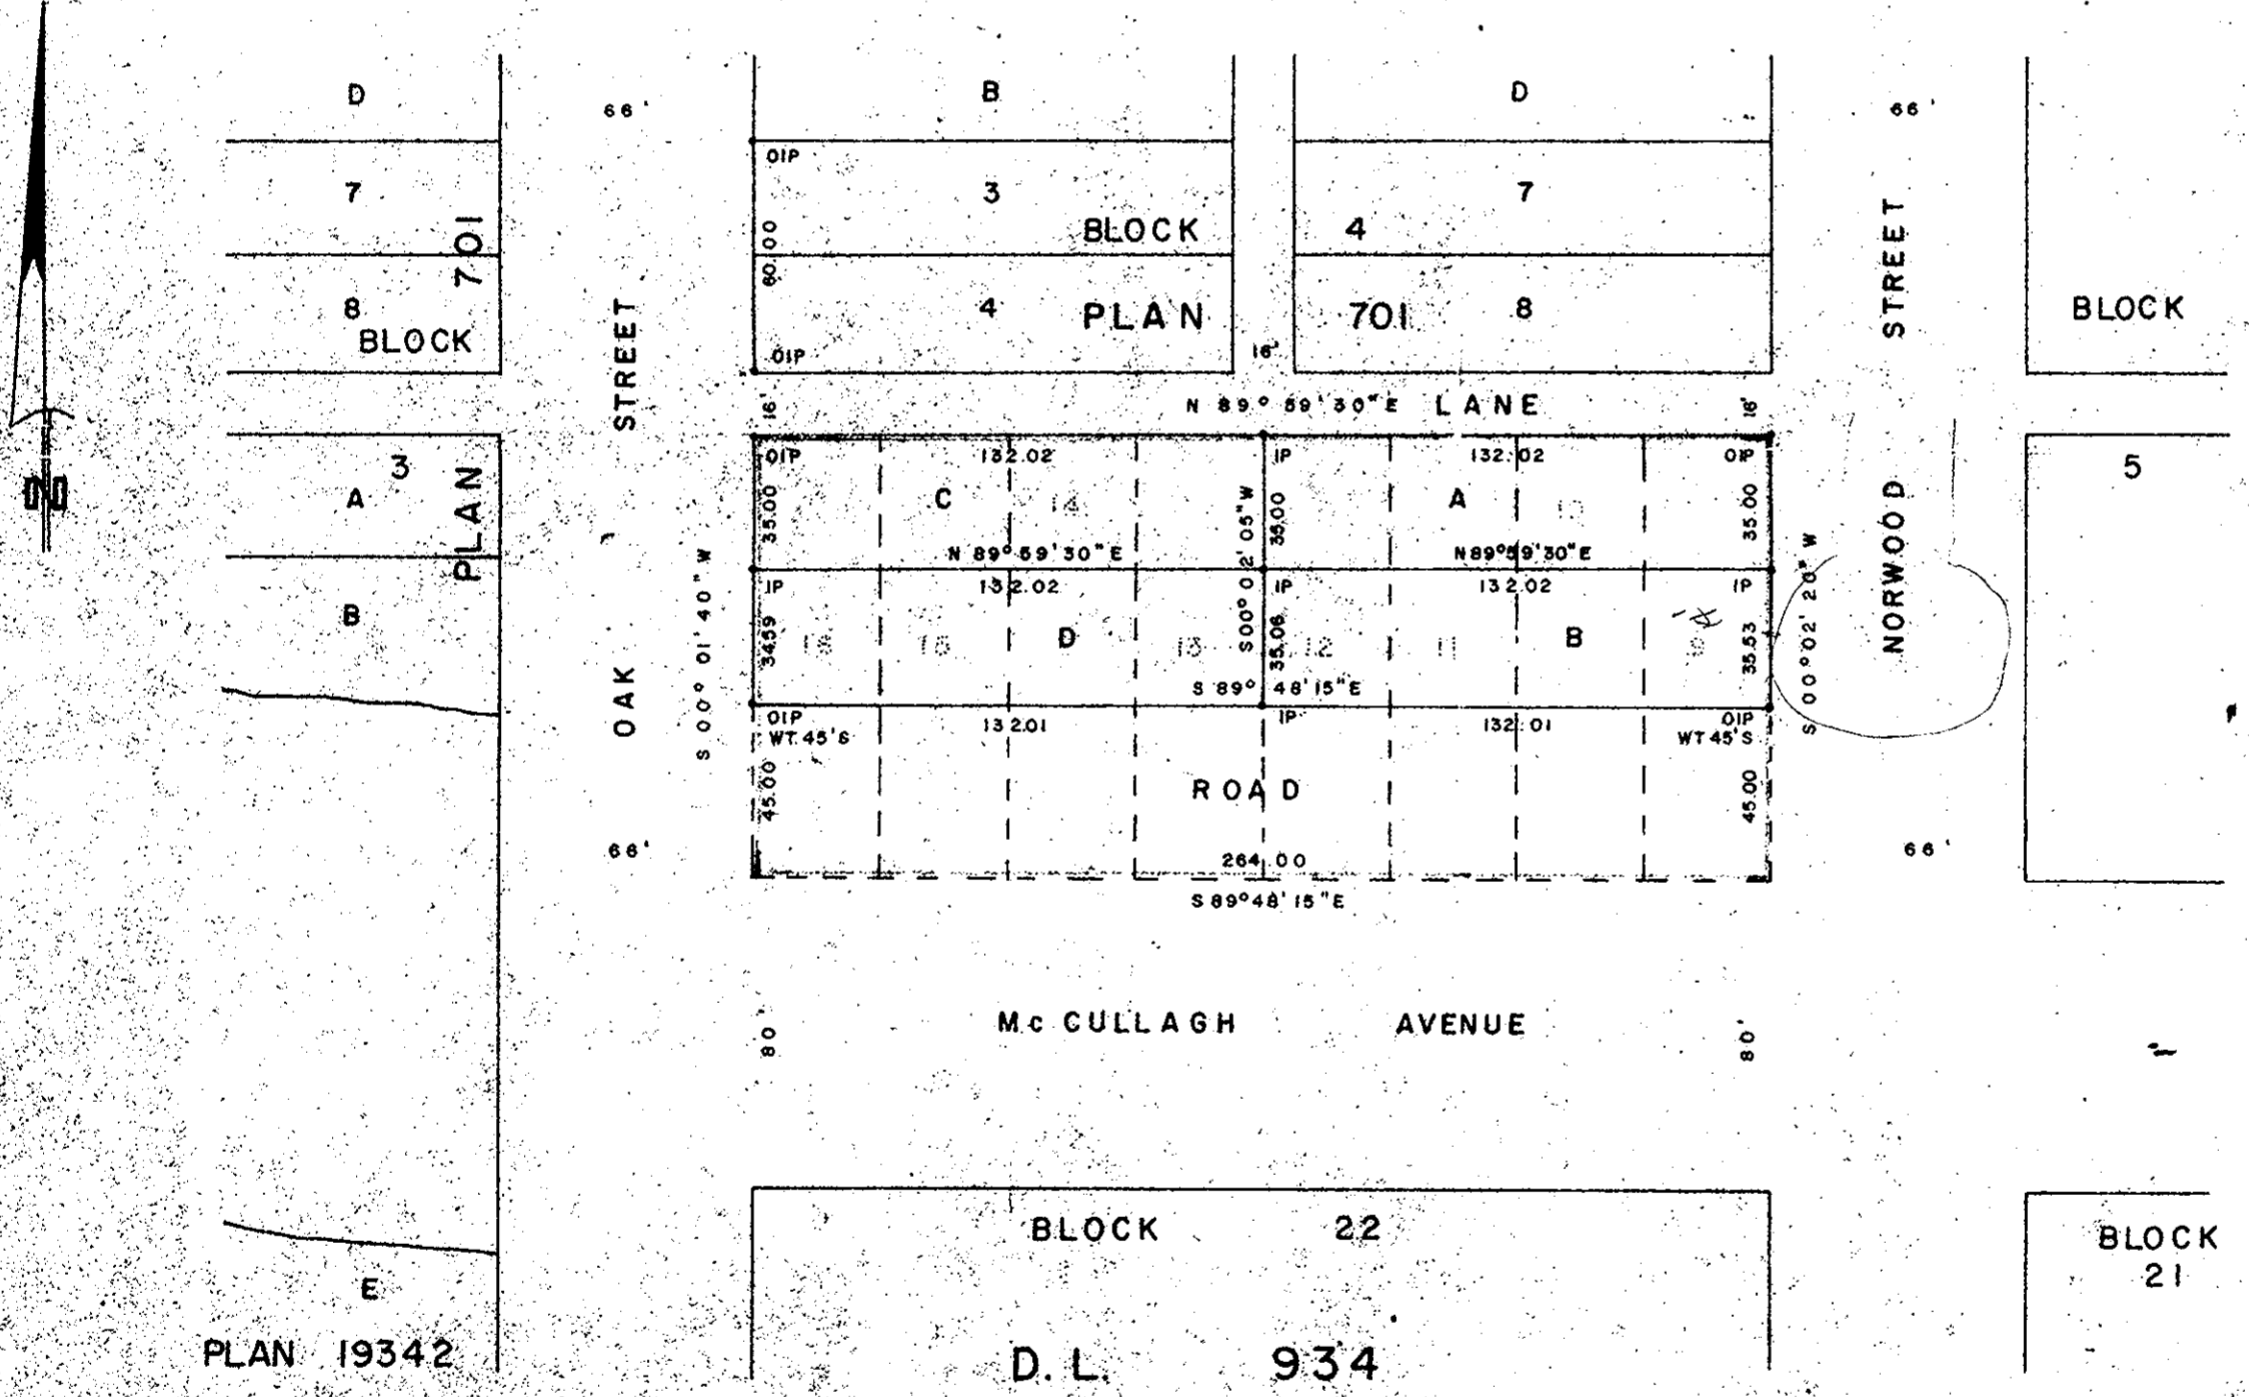

I, DONALD A. DUFFY of the City of Prince George, a British Columbia Land Surveyor, make oath and say that I was present at and did personally superintend the survey represented by this plan and that the survey and plan are correct. The said survey was completed on the 20 day of NOV, 1975

*[Signature]*  
B.C.L.S.

Sworn before me this 29 day of NOV, 1975

*[Signature]*  
A. Commissioner for taking Affidavits for British Columbia

LAVONNE HOLDINGS LTD.

*[Signature]*

Approved under the Land Registry Act this 18<sup>th</sup> day of MARCH, 1976

*[Signature]*  
Approving Officer, City of Prince George

This plan lies within the Fraser-Fort George Regional District

W.D. USHER & ASSOCIATES  
LAND SURVEYORS  
PRINCE GEORGE, B.C.