

PLAN OF SUBDIVISION OF  
LOTS 1, 2, 5 & 6, BLOCK 4, PLAN 701  
DISTRICT LOT 934  
CARIBOO DISTRICT - BRITISH COLUMBIA

PLAN N<sup>o</sup> 22589


Deposited in the Land Registry  
Office at Prince George, B.C. this  
26 day of March, 1976

SCALE: 1" = 50'

NOTE: Bearings are astronomic, derived from the north  
boundary of Block 4, as shown on Plan 22415

LEGEND: • OIP denotes an old iron pin found.  
• IP denotes an iron pin set.

E. J. Scholey  
Registrar

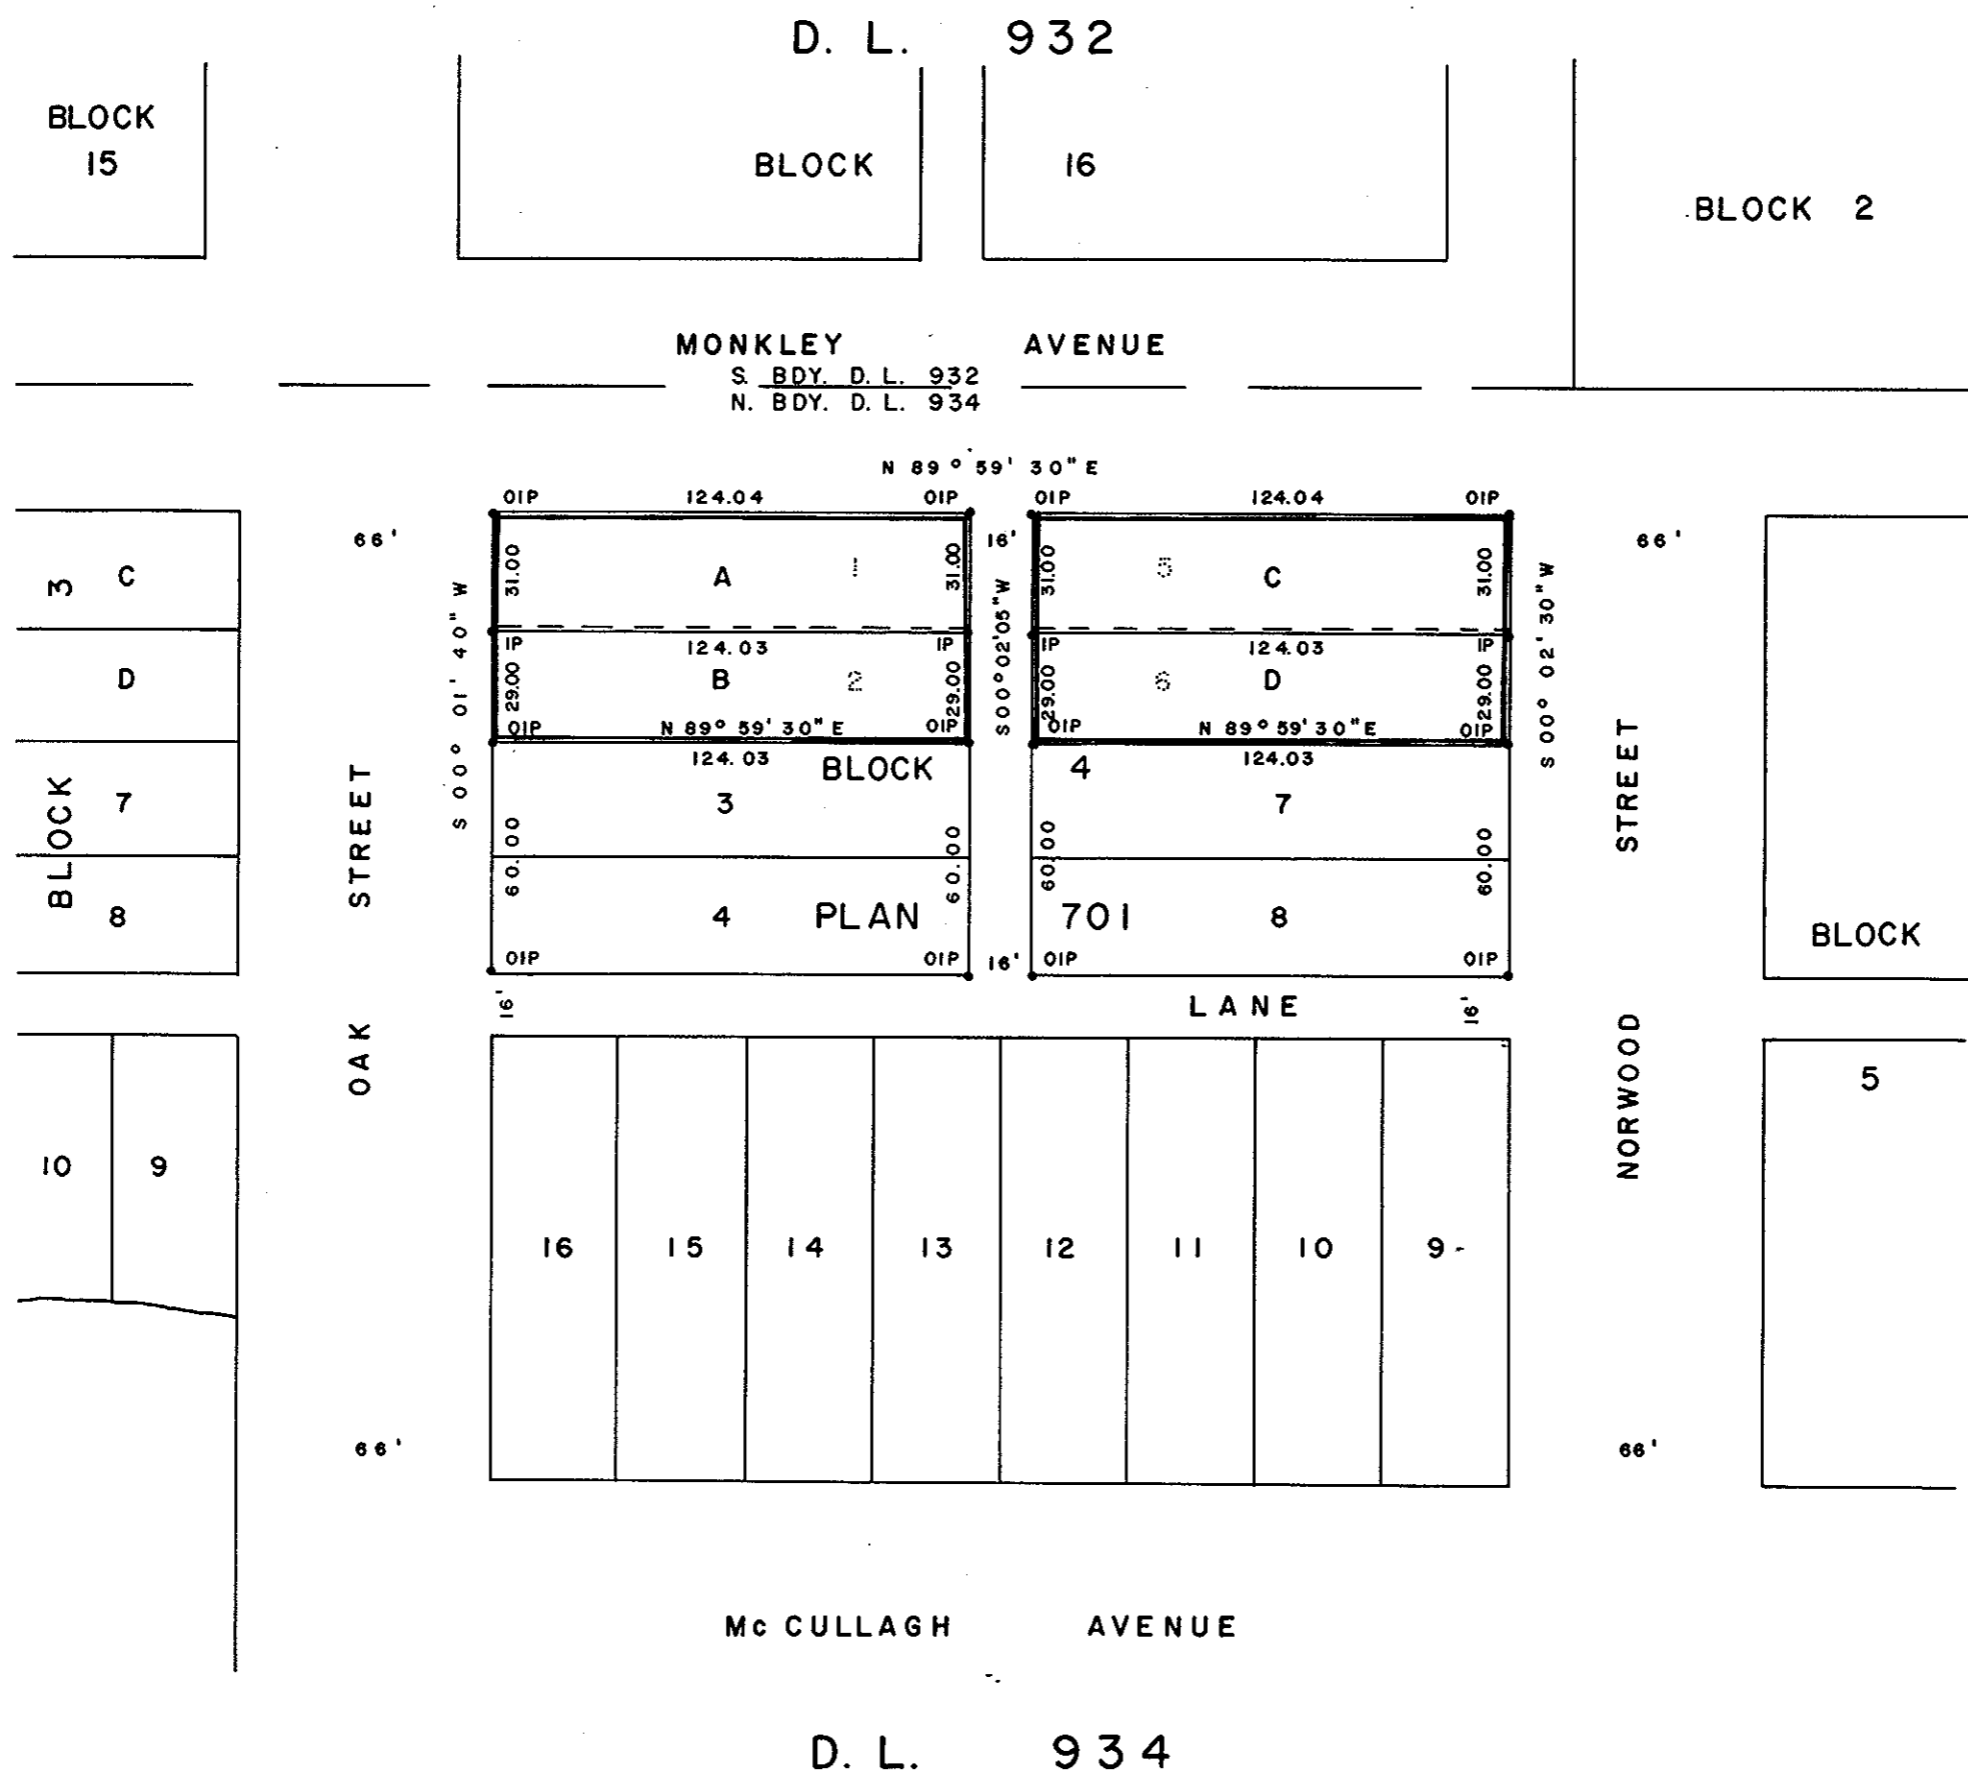

I, DONALD A. DUFFY of the City of Prince George,  
a British Columbia Land Surveyor, make oath and say  
that I was present at and did personally superintend  
the survey represented by this plan and that the survey  
and plan are correct. The said survey was completed  
on the 20 day of Nov. 1975

[Signature]  
B.C.L.S.

Sworn before me this 28  
day of Nov, 1975

[Signature]  
A Commissioner for taking Affidavits  
for British Columbia.

LAVONNE HOLDINGS LTD.

[Signature]  
pres.

Approved under the Land Registry Act  
this 1<sup>st</sup> day of MARCH, 1976

[Signature]  
Approving Officer, City of Prince George

This plan lies within the Fraser-Fort George  
Regional District.