

22570

PLAN N^o 22570
Deposited in the Land Registry
Office at Prince George, B.C. this
6th day of March, 1976


J. J. Selwley
Registrar

PLAN OF SUBDIVISION OF REMAINDERS OF
LOTS 9, 10, 11 & 12, BLOCK 3, PLAN 701
DISTRICT LOT 934
CARIBOO DISTRICT - BRITISH COLUMBIA

SCALE: 1" = 50'

NOTE: Bearings are astronomic, derived from the south
boundary of Lot 8, Block 3, as shown on Plan 22415

LEGEND: • OIP denotes an old iron pin found.
• IP denotes an iron pin set.
WT denotes witness.

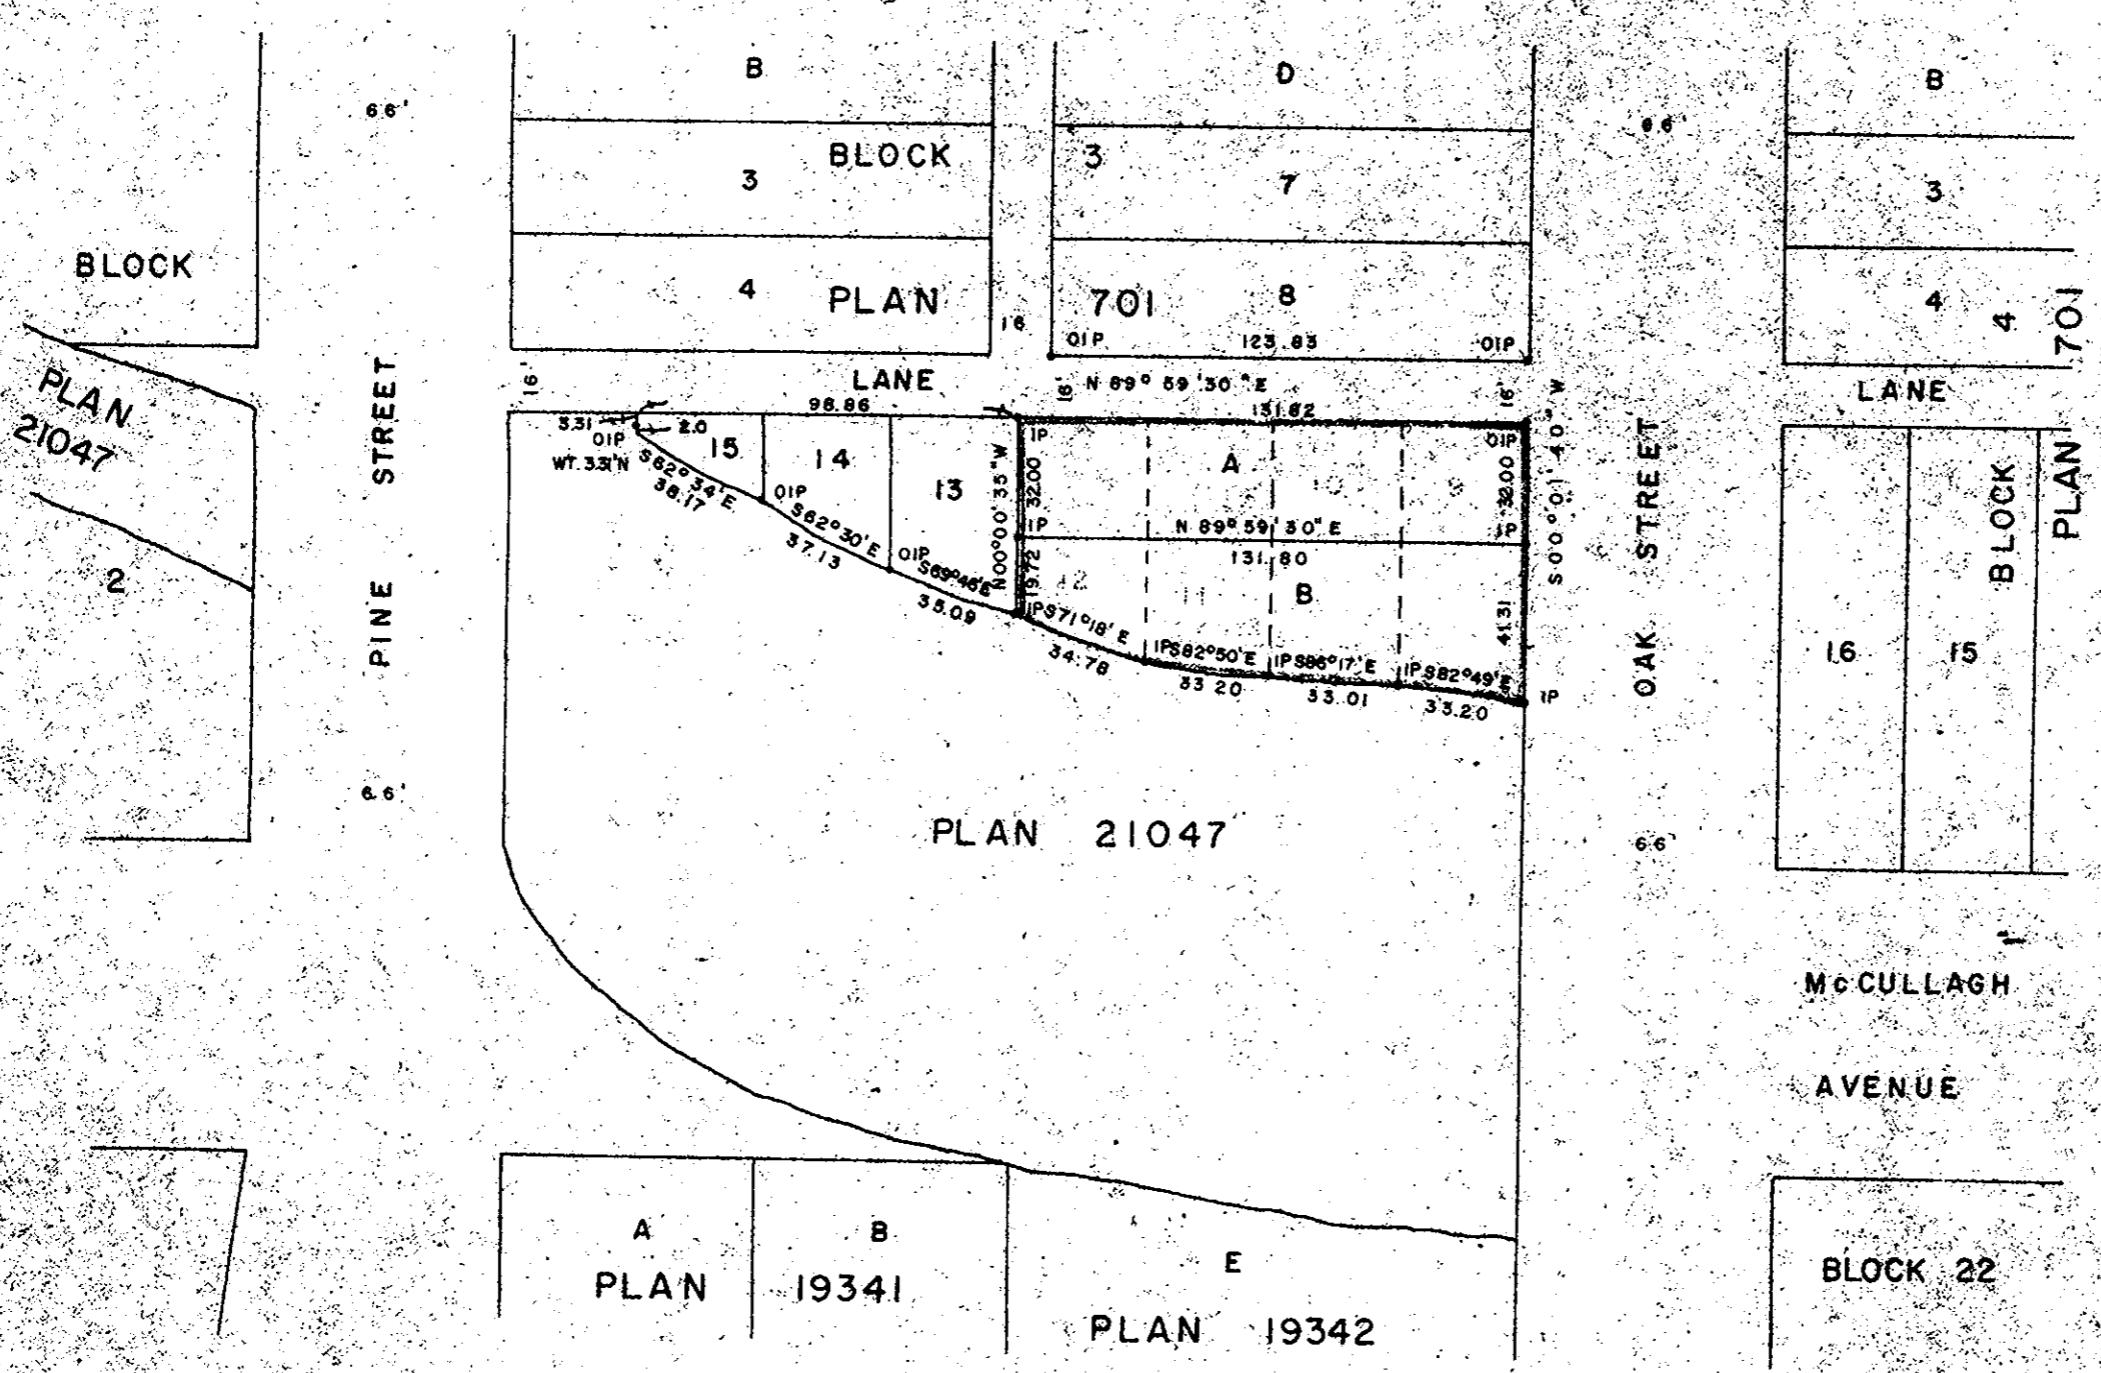

I, DONALD A. DUFFY of the City of Prince George,
a British Columbia Land Surveyor, make oath and say
that I was present at and did personally superintend
the survey represented by this plan and that the survey
and plan are correct. The said survey was completed
on the 20 day of Nov. 1975

[Signature]
B.C.L.S.

Sworn before me this 23
day of Nov. 1975

[Signature]
A. Commissioner for Taking Affidavits
for British Columbia

LAVONNE HOLDINGS LTD.

[Signature]

Approved under the Land Registry Act
this 10th day of MARCH, 1976

[Signature]
Approving Officer, City of Prince George

This plan lies within the Fraser-Fort George
Regional District.