

PLAN OF SUBDIVISION OF  
 LOTS 12, 13, & 14, BLOCK 7, PLAN 727  
 DISTRICT LOT 933  
 CARIBOO DISTRICT-BRITISH COLUMBIA

PLAN N<sup>o</sup> 22617

Deposited in the Land Registry  
 Office at Prince George, B.C. this  
9 day of April, 1976


SCALE: 1" = 100'

"E. J. Schooley"  
 Registrar

NOTE: Bearings are astronomic, derived from the  
 west boundary of Queensway Street, as shown on

Plan 21765

LEGEND: •OIP denotes an old iron pin found.  
 •IP denotes an iron pin set.  
 WT denotes witness.

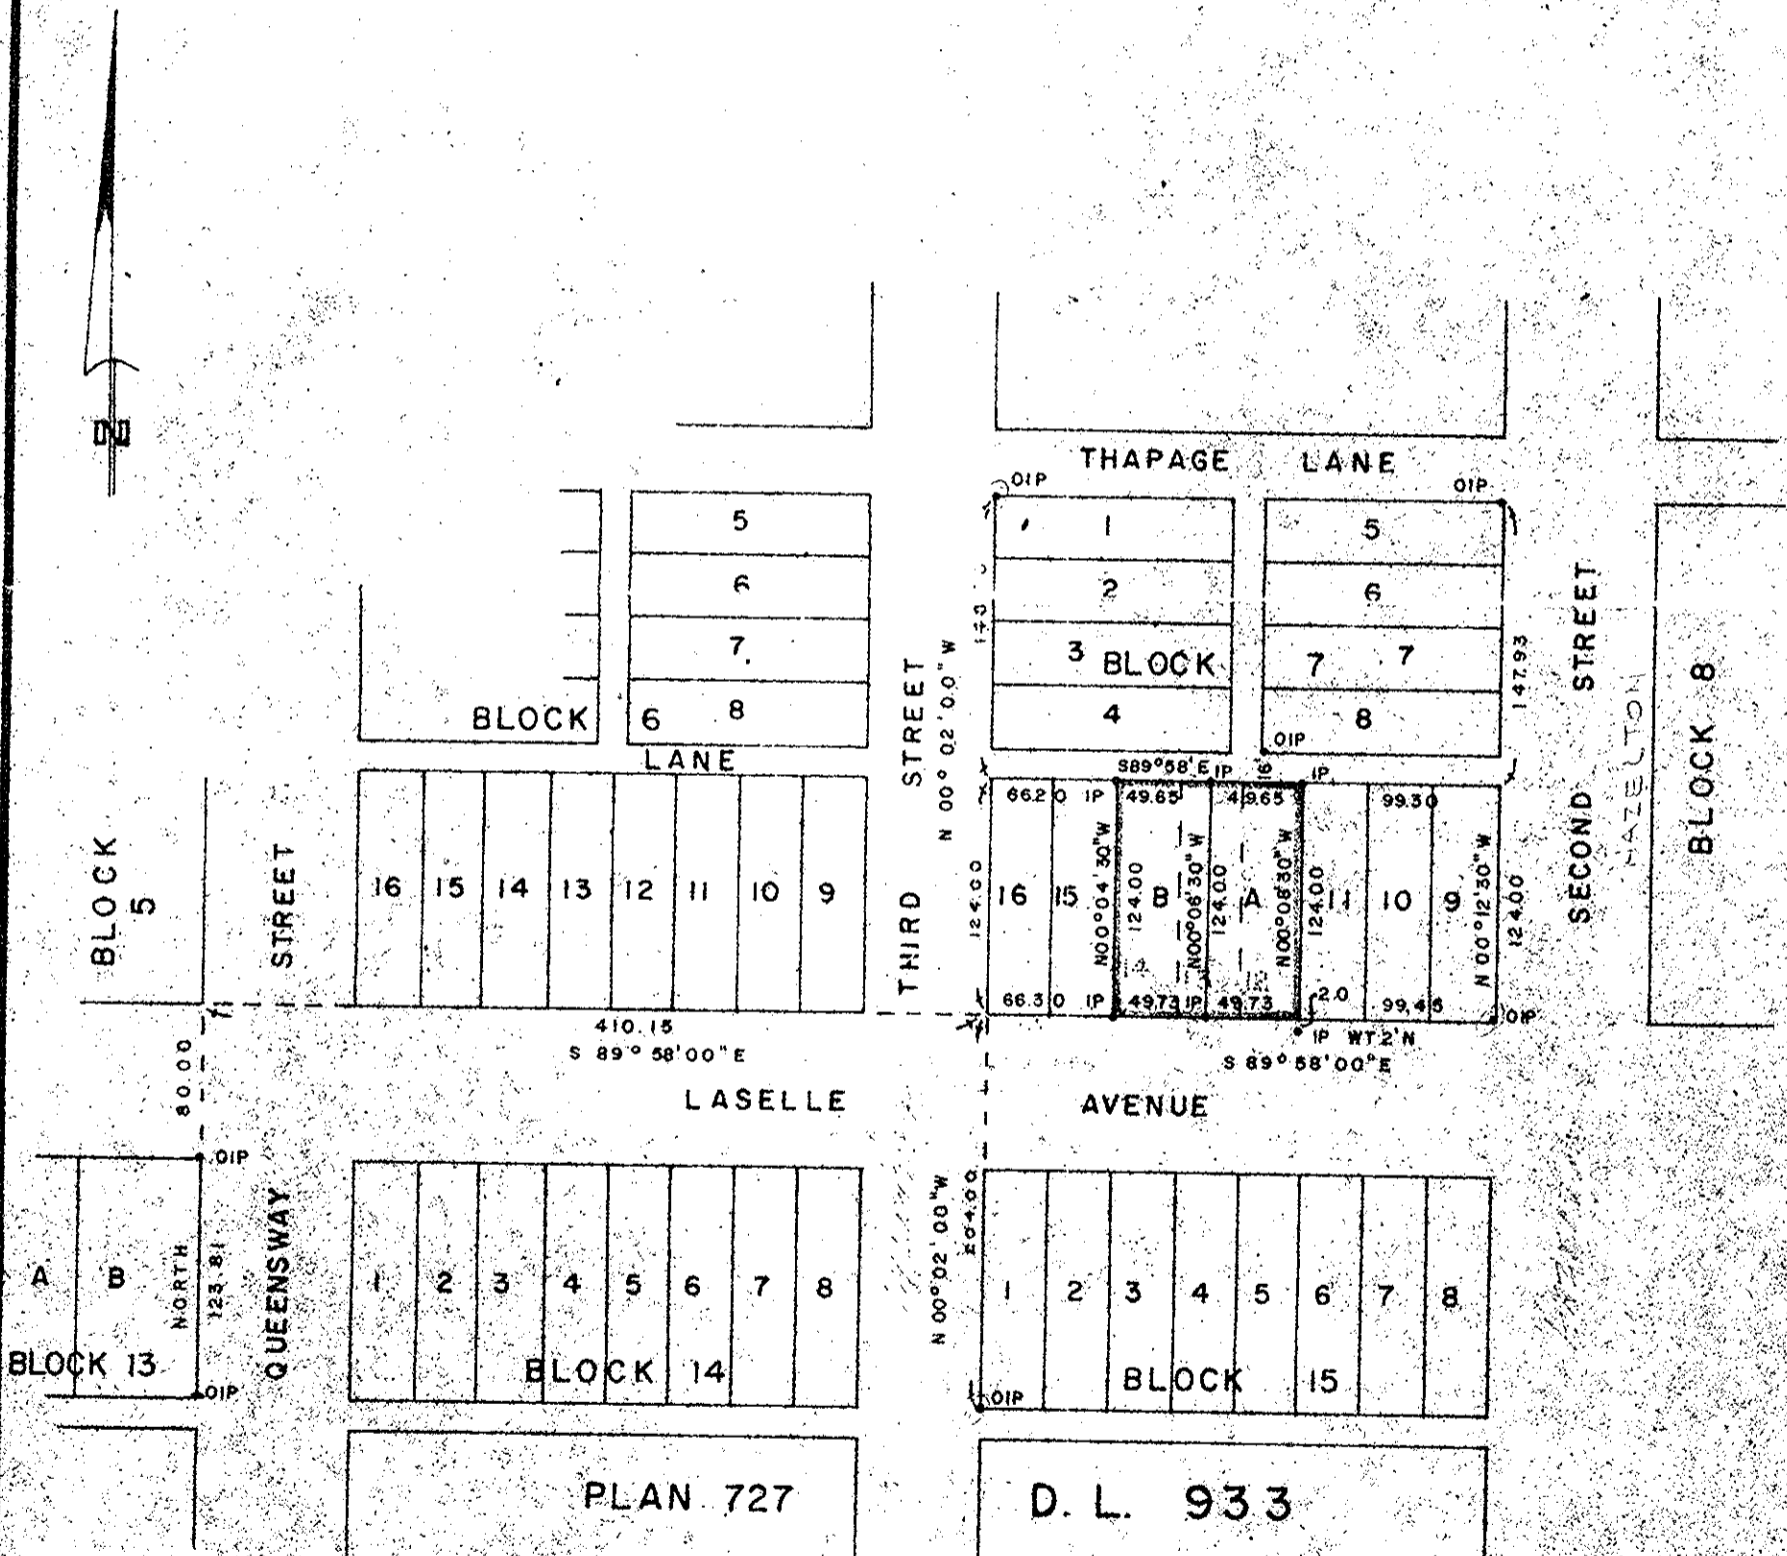

REGENBOGEN ENTERPRISES LTD.

I, DONALD A. DUFFY, of the City of Prince George,  
 a British Columbia Land Surveyor, make oath and say  
 that I was present at and did personally superintend  
 the survey represented by this plan and that the survey  
 and plan are correct. The said survey was completed  
 on the 23 day of March, 1976

[Signature]  
 B.C.L.S.

Sworn before me this 25  
 day of MARCH, 1976

[Signature]  
 A Commissioner for taking Affidavits  
 for British Columbia

[Signature]  
[Signature]

Approved under the Land Registry Act  
 this 26<sup>th</sup> day of MAR, 1976

[Signature]  
 Approving Officer, City of Prince George

This plan lies within the Fraser-Fort George  
 Regional District.