

PLAN OF SUBDIVISION OF
 LOT 9, PLAN 9821
 DISTRICT LOT 2611
 CARIBOO DISTRICT - BRITISH COLUMBIA


SCALE 1" = 50'

NOTE: Bearings are astronomic, derived from the west boundary of Lots 1 to 9, Plan 9821.

LEGEND: • OIP denotes an old iron pin found.
 • IP denotes an iron pin set.

PLAN No. 22623
 Deposited in the Land Registry
 Office of Prince George, B.C. this
8 day of April, 1976

E. J. Schooley
 Registrar

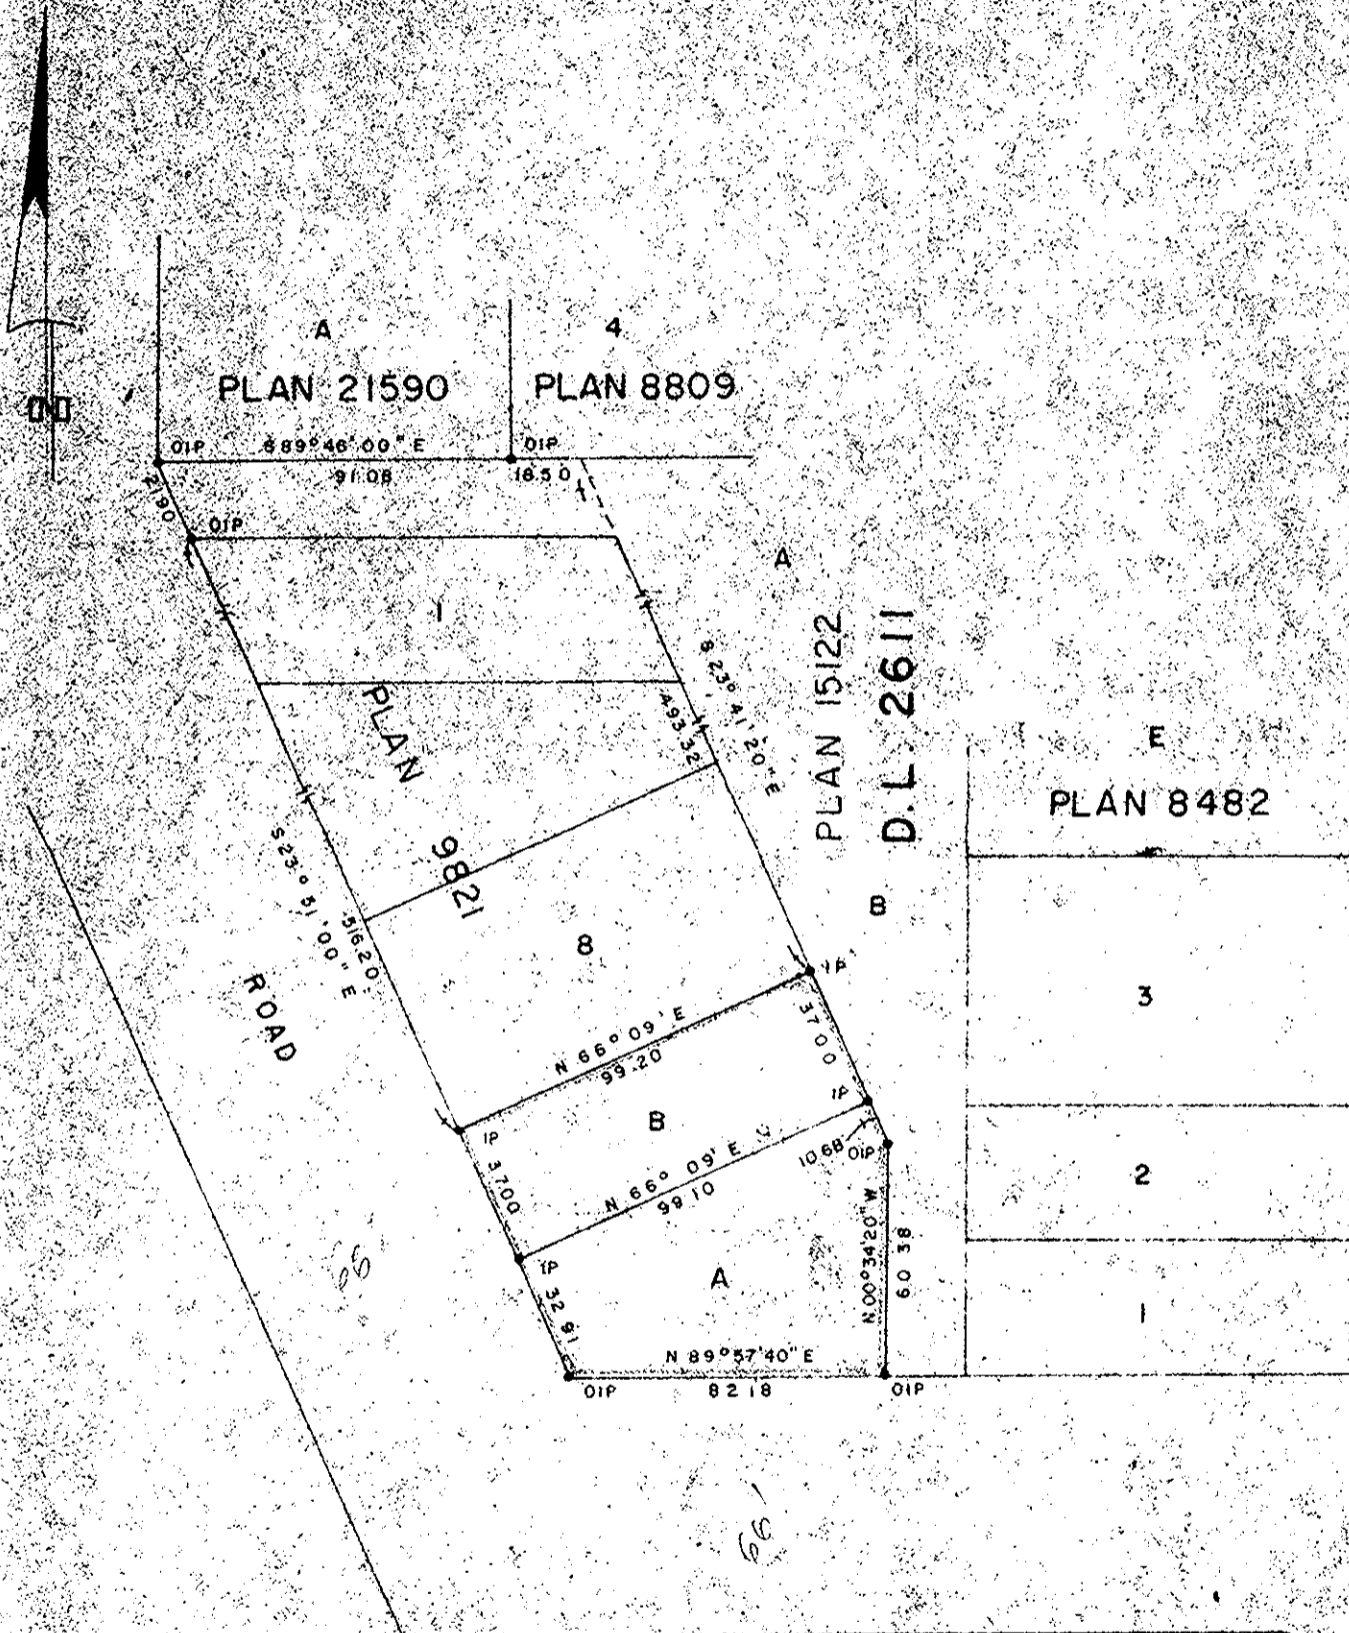

PLAN 21607

BIDDLE HOLDINGS LTD.

[Signature]

I, DONALD A. DUFFY of the City of Prince George, a British Columbia Land Surveyor, make oath and say that I was present at and did personally superintend the survey represented by this plan and that the survey and plan are correct. The said survey was completed on the 2 day of OCT 1975.

Sworn before me this 9 day of OCT 1975

[Signature]
 A Commissioner for taking Affidavits
 for British Columbia

REAPPROVED
 This 11th day of MAR, 1976
C. E. Olt
 Approving Officer, City of Prince George
 Approved under the Land Registry Act
 this 30th day of OCT, 1975

C. E. Olt
 Approving Officer, City of Prince George
 Reapproved May 9, 1976
[Signature]
 This plan lies within the Fraser-Fort George
 Regional District