


PLAN OF SUBDIVISION OF PART OF  
N.W. 1/4 DISTRICT LOT 4046  
CARIBOO DISTRICT - BRITISH COLUMBIA

SCALE: 1" = 100'

NOTE: Bearings are astronomic, derived from the northerly boundary of Lots 140 to 143, Plan 21748.

LEGEND: \* OIP denotes an old iron pin found.  
• IP denotes an iron pin set.

PLAN No. **22626**  
Deposited in the Land Registry  
Office at Prince George, B.C. this  
4 day of **MAY**, 1976  
"E. J. Scholey"  
Registrar

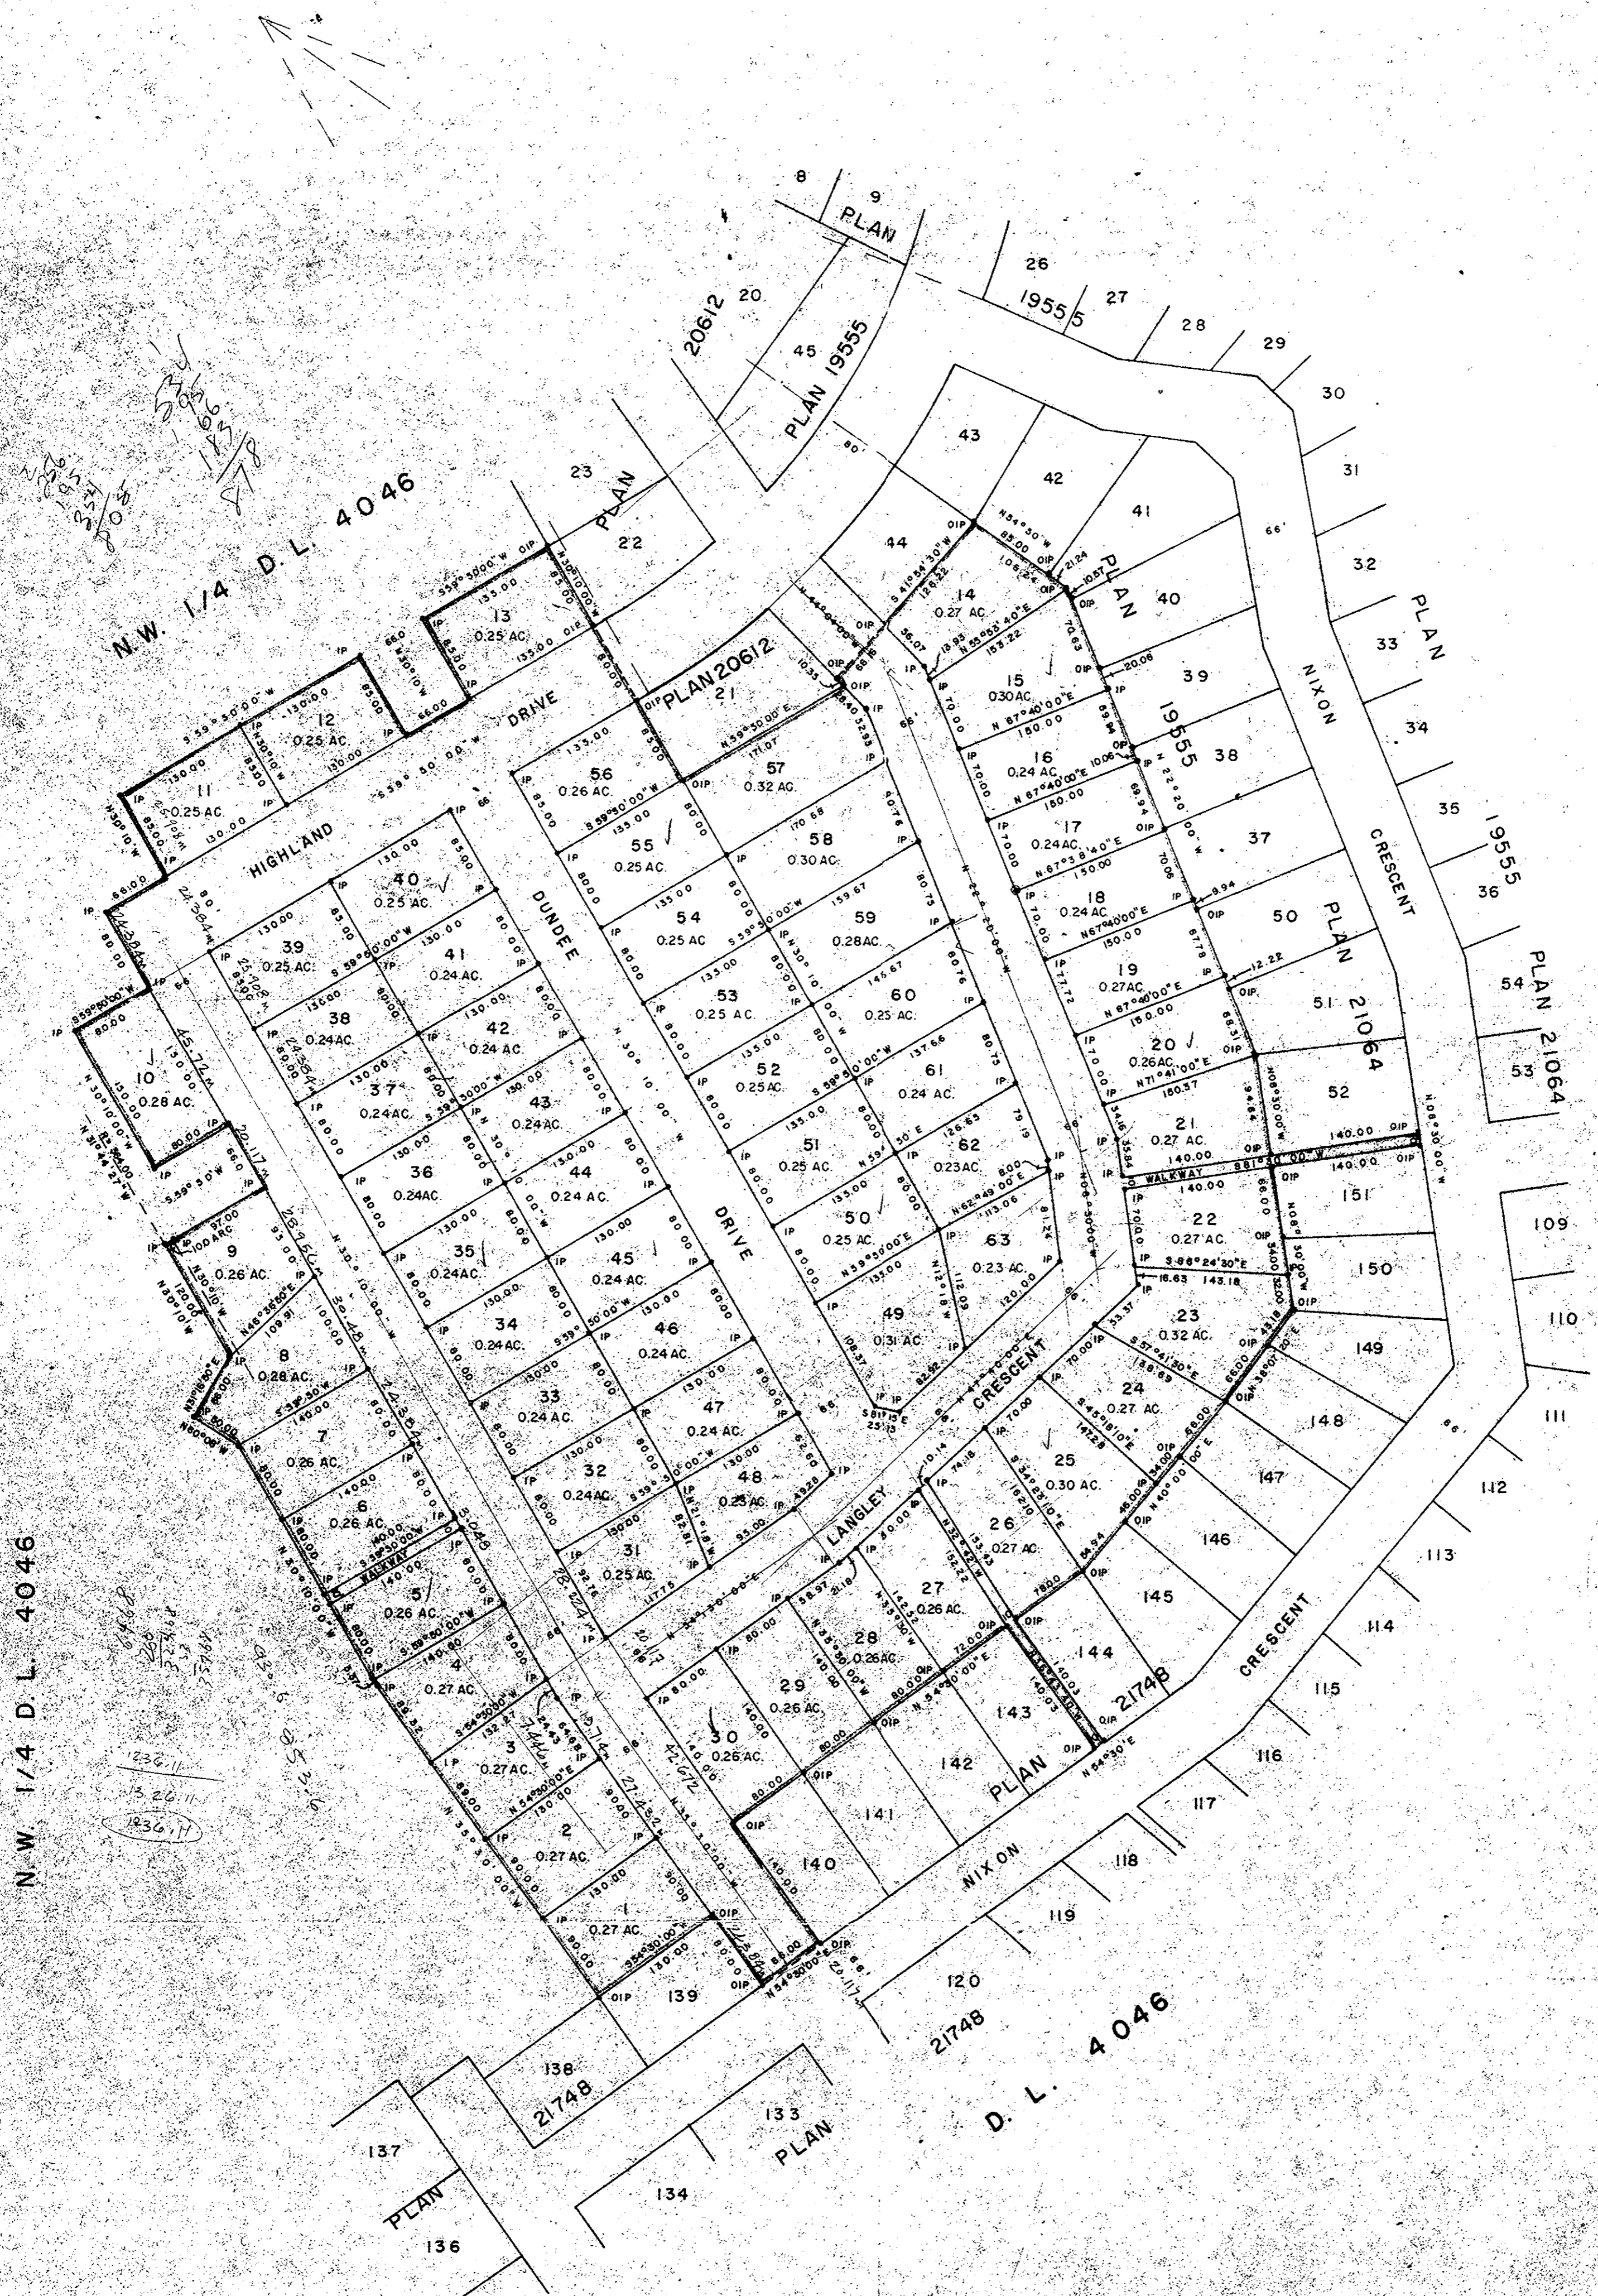

I, DONALD A. DUFFY of the City of Prince George, a British Columbia Land Surveyor, make oath and say that I was present at and did personally superintend the survey represented by this plan and that the survey and plan are correct. The said survey was completed on the 20th day of FEB, 1976.  
*[Signature]*  
D.A. Duffy  
B.C.L.S.  
Sworn before me this 25 day of FEB, 1976.  
*[Signature]*  
A Commissioner for Taking Affidavits  
For British Columbia

NORCAN DEVELOPMENTS LTD.  
*[Signature]*  
President

ROYAL BANK OF CANADA  
BY ITS LAWFUL ATTORNEYS  
*[Signature]*  
WALTER ROBERT PENNER  
Geoffrey Charles Wood

Approved under the Land Registry Act  
this 5th day of **MAY**, 1976.  
*[Signature]*  
Approving Officer, City of Prince George  
This plan lies within the Fraser-Fort George  
Regional District.