

Plotted (HD)

PLAN OF SUBDIVISION OF
LOT 68, PLAN 21798
DISTRICT LOT 754
AND PART OF LOT 2, PLAN 9902
DISTRICT LOT 2013
CARIBOO DISTRICT - BRITISH COLUMBIA

PLAN No **22665**


Deposited in the Land Registry
Office at Prince George, B.C. this
16 day of May, 1976

E. J. Scholey
Registrar

SCALE: 1" = 40'

NOTE: Bearings are astronomic, derived from the
west boundary of Lot 68, Plan 21798.

LEGEND: •OIP denotes an old iron pin found.
•IP denotes an iron pin set.

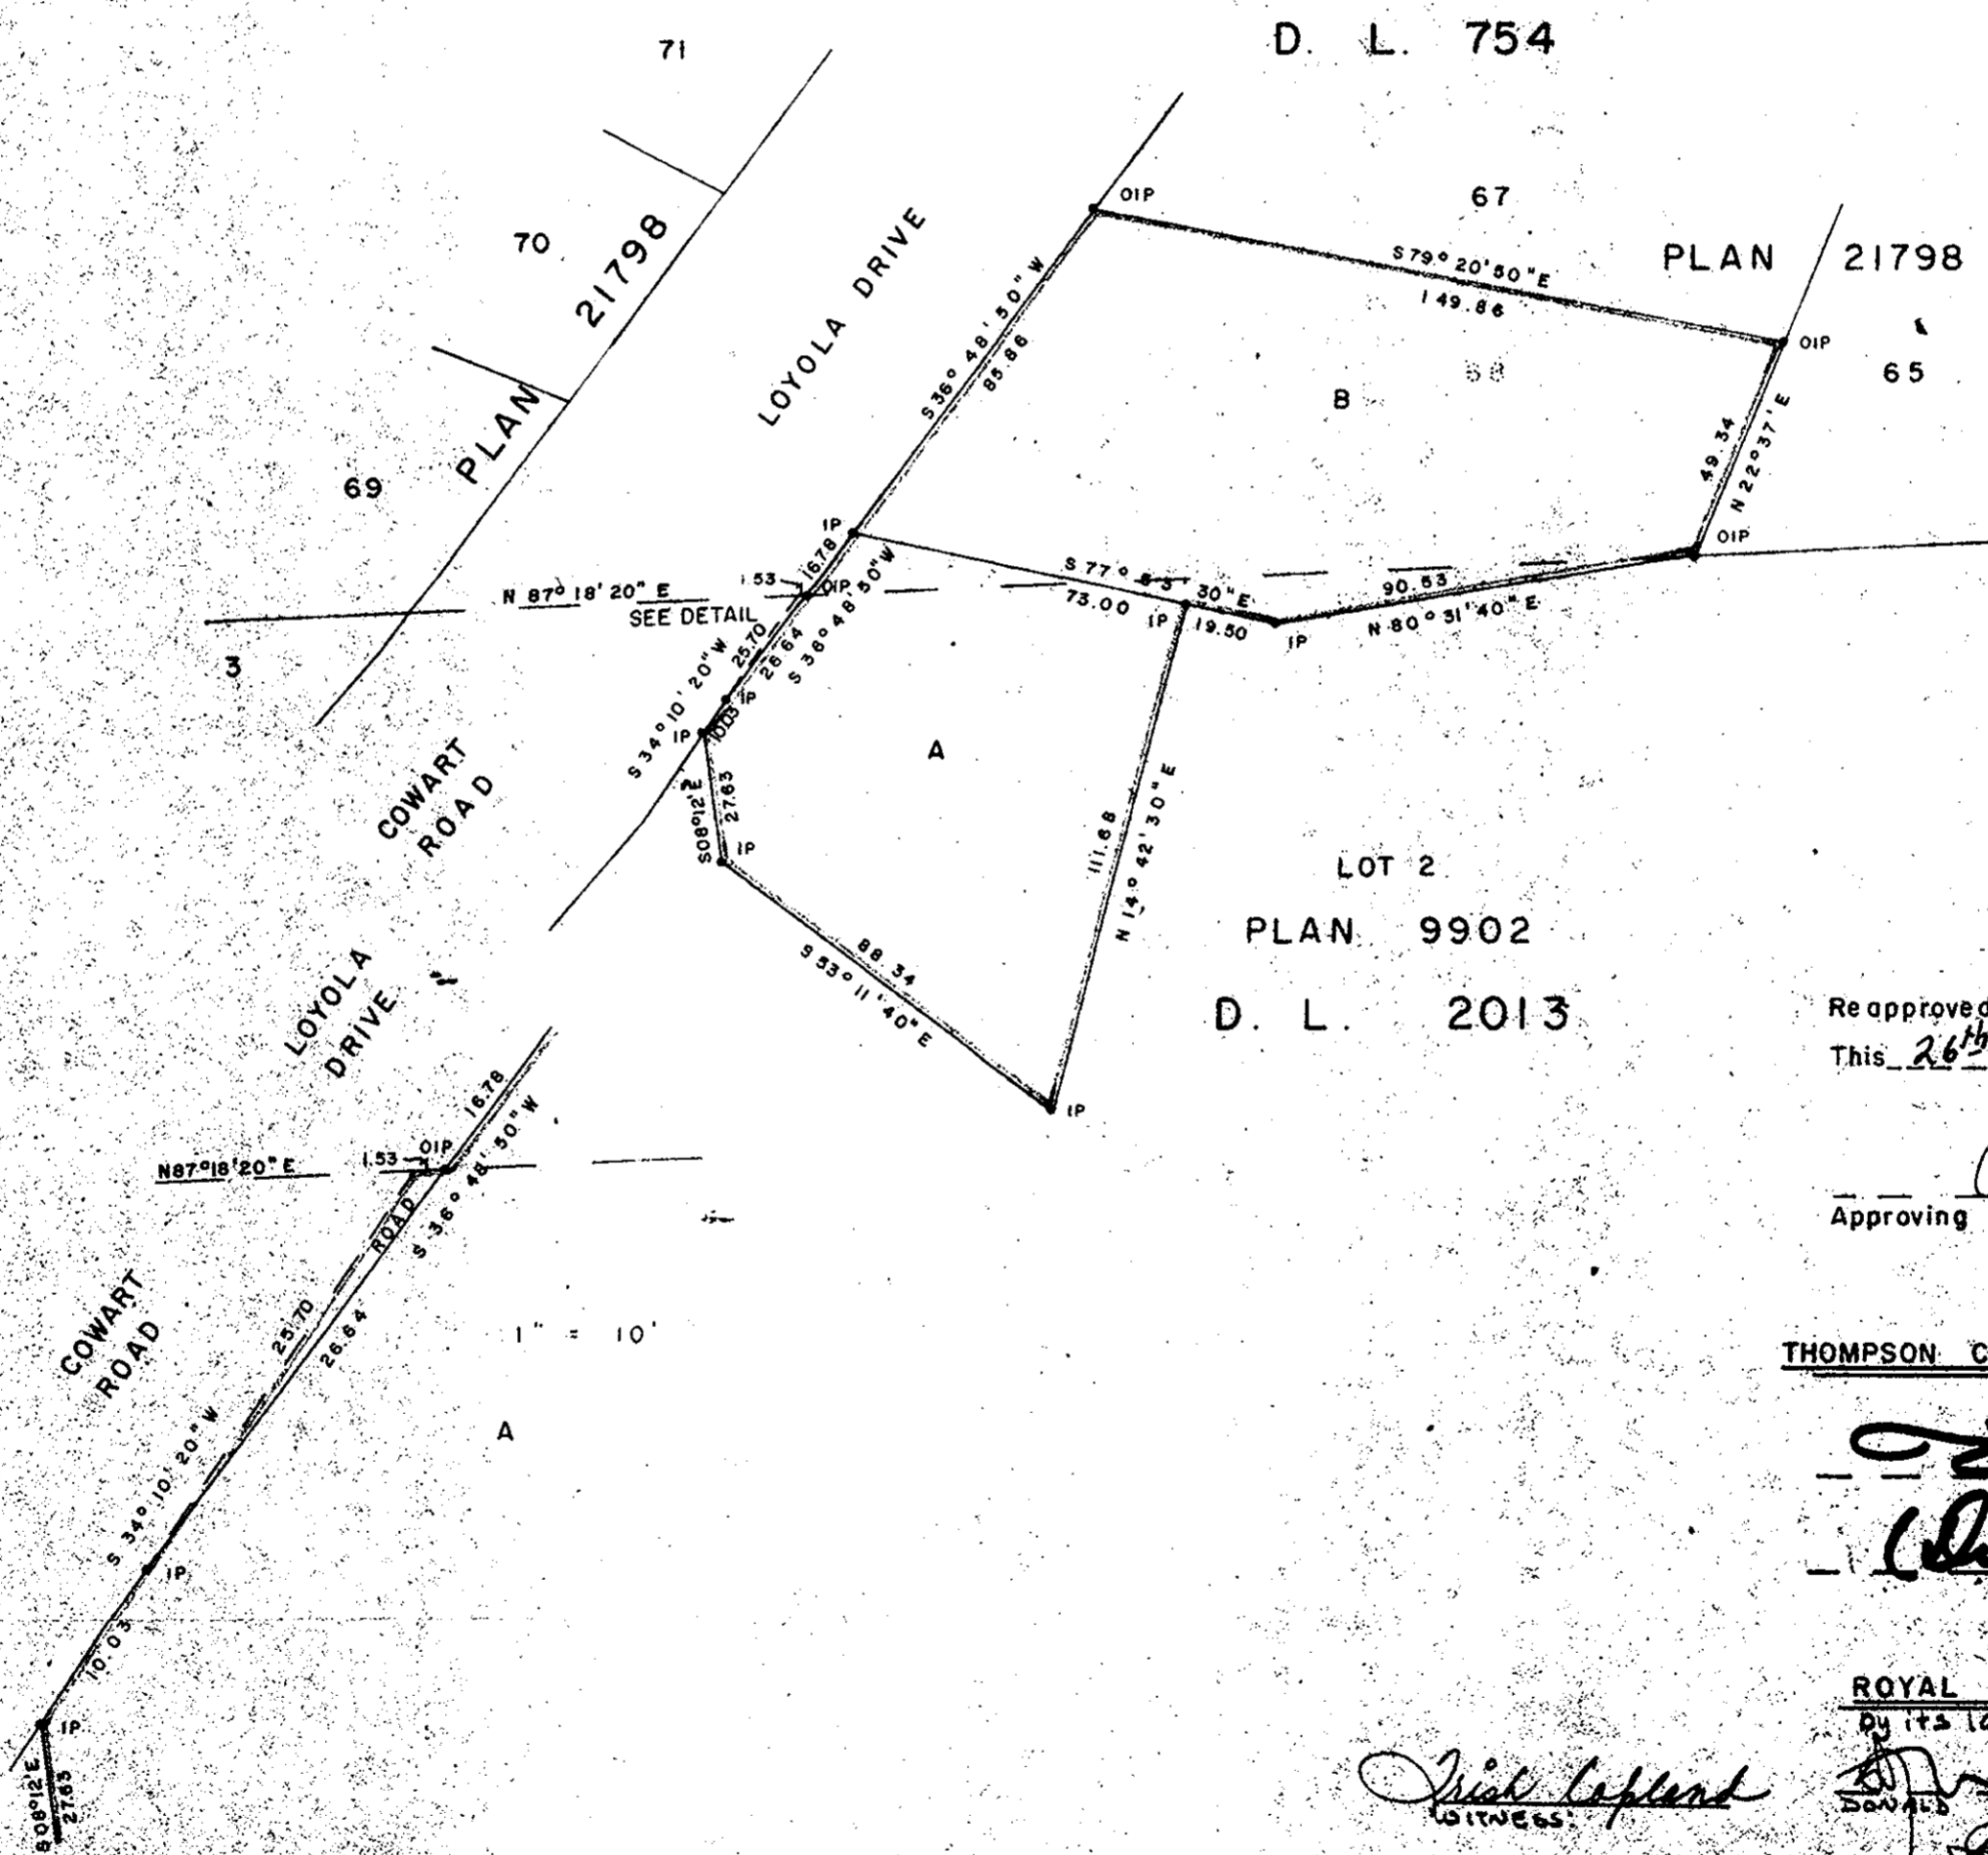

Re approved
This 26th day of APRIL, 1976

C. J. Olat
Approving Officer, City of Prince George

THOMPSON CONSTRUCTION CO. LTD.

E. Miller
(Director)

ROYAL BANK OF CANADA
By its lawful Attorneys

Witness
WITNESS

Donald James Morris
Alleged/Emilio

Approved under the Land Registry Act
this 5th day of FEB, 1976

C. J. Olat
Approving Officer, City of Prince George

This plan lies within the Fraser-Fort George
Regional District.

I, DONALD A. DUFFY of the City of Prince George,
a British Columbia Land Surveyor, make oath and say
that I was present at and did personally superintend
the survey represented by this plan and that the survey
and plan are correct. The said survey was completed
on the 20 day of JAN, 1976

Donald A. Duffy
D.A.D.

Sworn before me this 10
day of JAN, 1976

Commissioner
A. Commissioner for Taking Affidavits
for British Columbia

HEIGHTS LAND DEVELOPMENT CO. LTD.

C. Thompson
Miller

