


PLAN OF SUBDIVISION OF
LOT A, PLAN 22665
DISTRICT LOTS 754 & 2013 &
PART OF LOT 2, PLAN 9902
DISTRICT LOT 2013
CARIBOO DISTRICT - BRITISH COLUMBIA

PLAN N^o 22674
Deposited in the Land Registry
Office at Prince George, B.C. this
2 day of JUNE, 1976
E. J. Schooley
Registrar

SCALE: 1" = 100'

NOTE: Bearings are astronomic, derived from the
north boundary of Lot 2, as shown on Plan
21798.

LEGEND: •OPP denotes an old pipe post found.
•OIP denotes an old iron pin found.
•IP denotes an iron pin set.

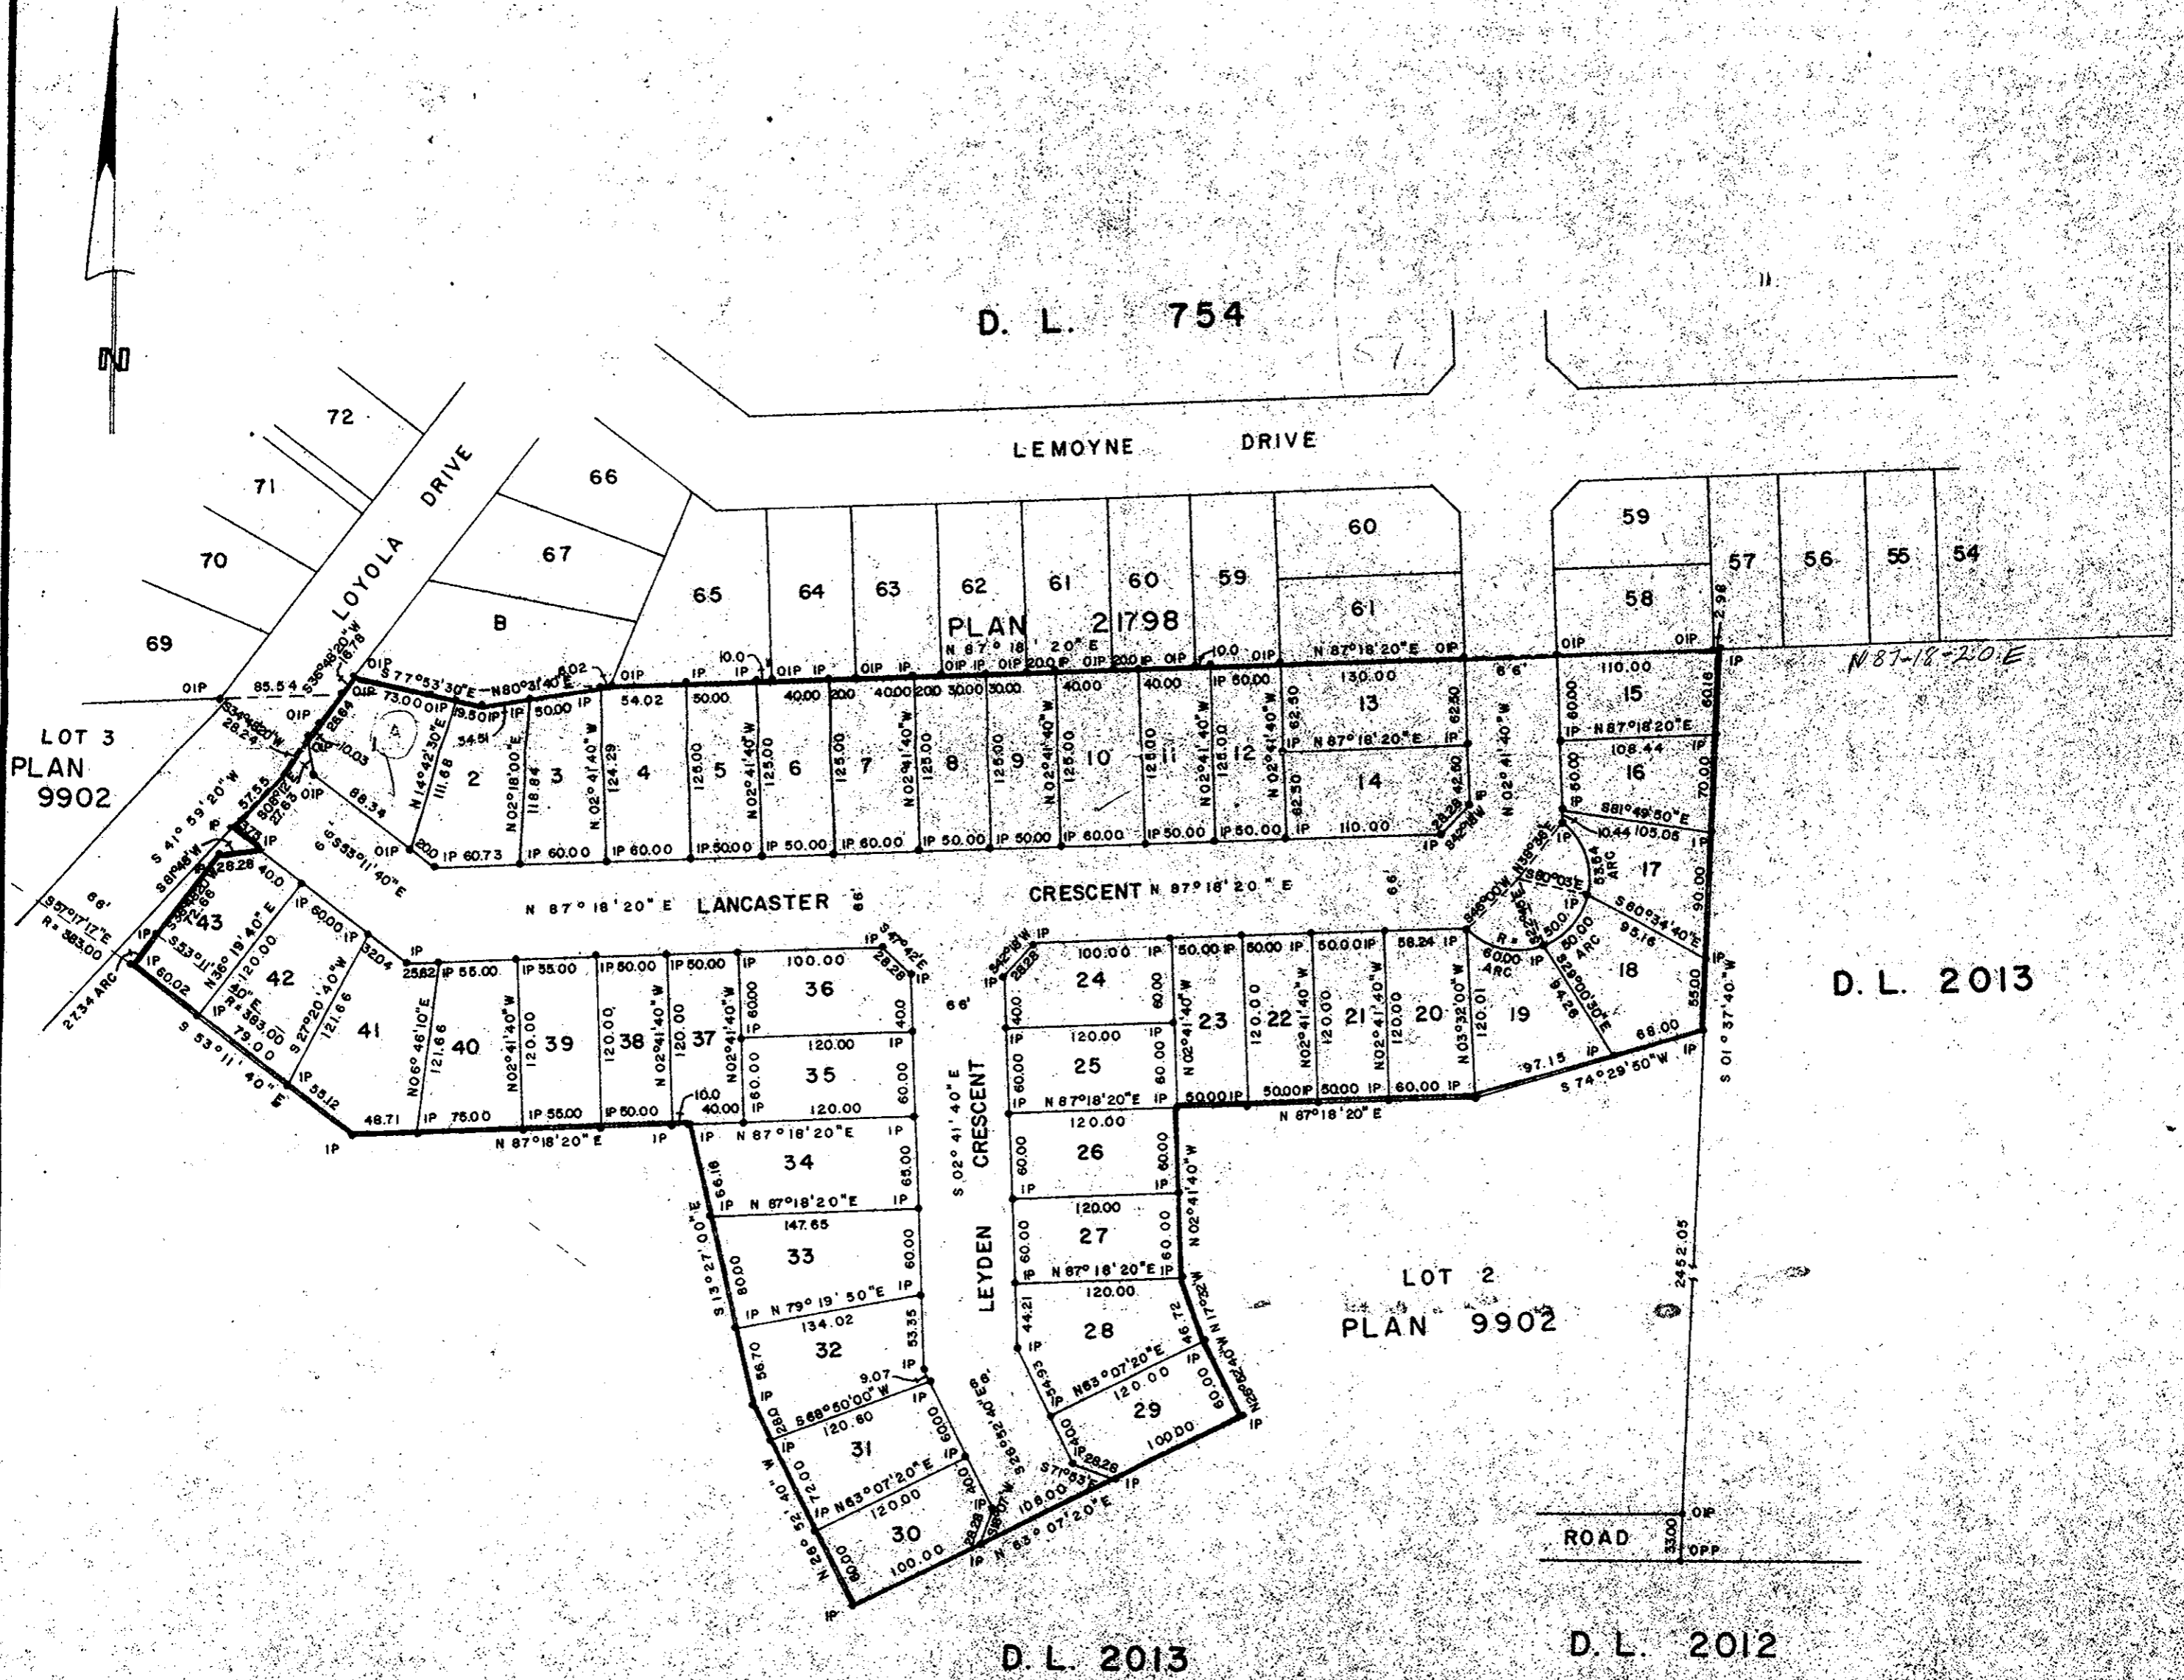

I, DONALD A. DUFFY of the City of Prince George,
a British Columbia Land Surveyor, make oath and say
that I was present at and did personally superintend
the survey represented by this plan and that the survey
and plan are correct. The said survey was completed
on the 26th day of February, 1976.

Donald A. Duffy
B.C.L.S.

Sworn before me this 28
day of April, 1976

Commissioner
A Commissioner for taking Affidavits
for British Columbia.

HEIGHTS LAND DEVELOPMENT CO. LTD.

George [Signature]

Approved under the Land Registry Act
this 13th day of APRIL, 1976

C. E. Plot
Approving Officer, City of Prince George

This plan lies within the Fraser-Fort George
Regional District.