


SD-626

PLAN NO: 22679
DEPOSITED IN THE LAND REGISTRY OFFICE AT
PRINCE GEORGE ON THE 1 DAY OF May 1976

E. J. Scholze
Registrar

PLAN of SUBDIVISION
of LOTS 8, 9 & 10, BLOCK 61
PLAN 1268, D.L. 343
CARIBOO DISTRICT

SCALE 1" = 100'

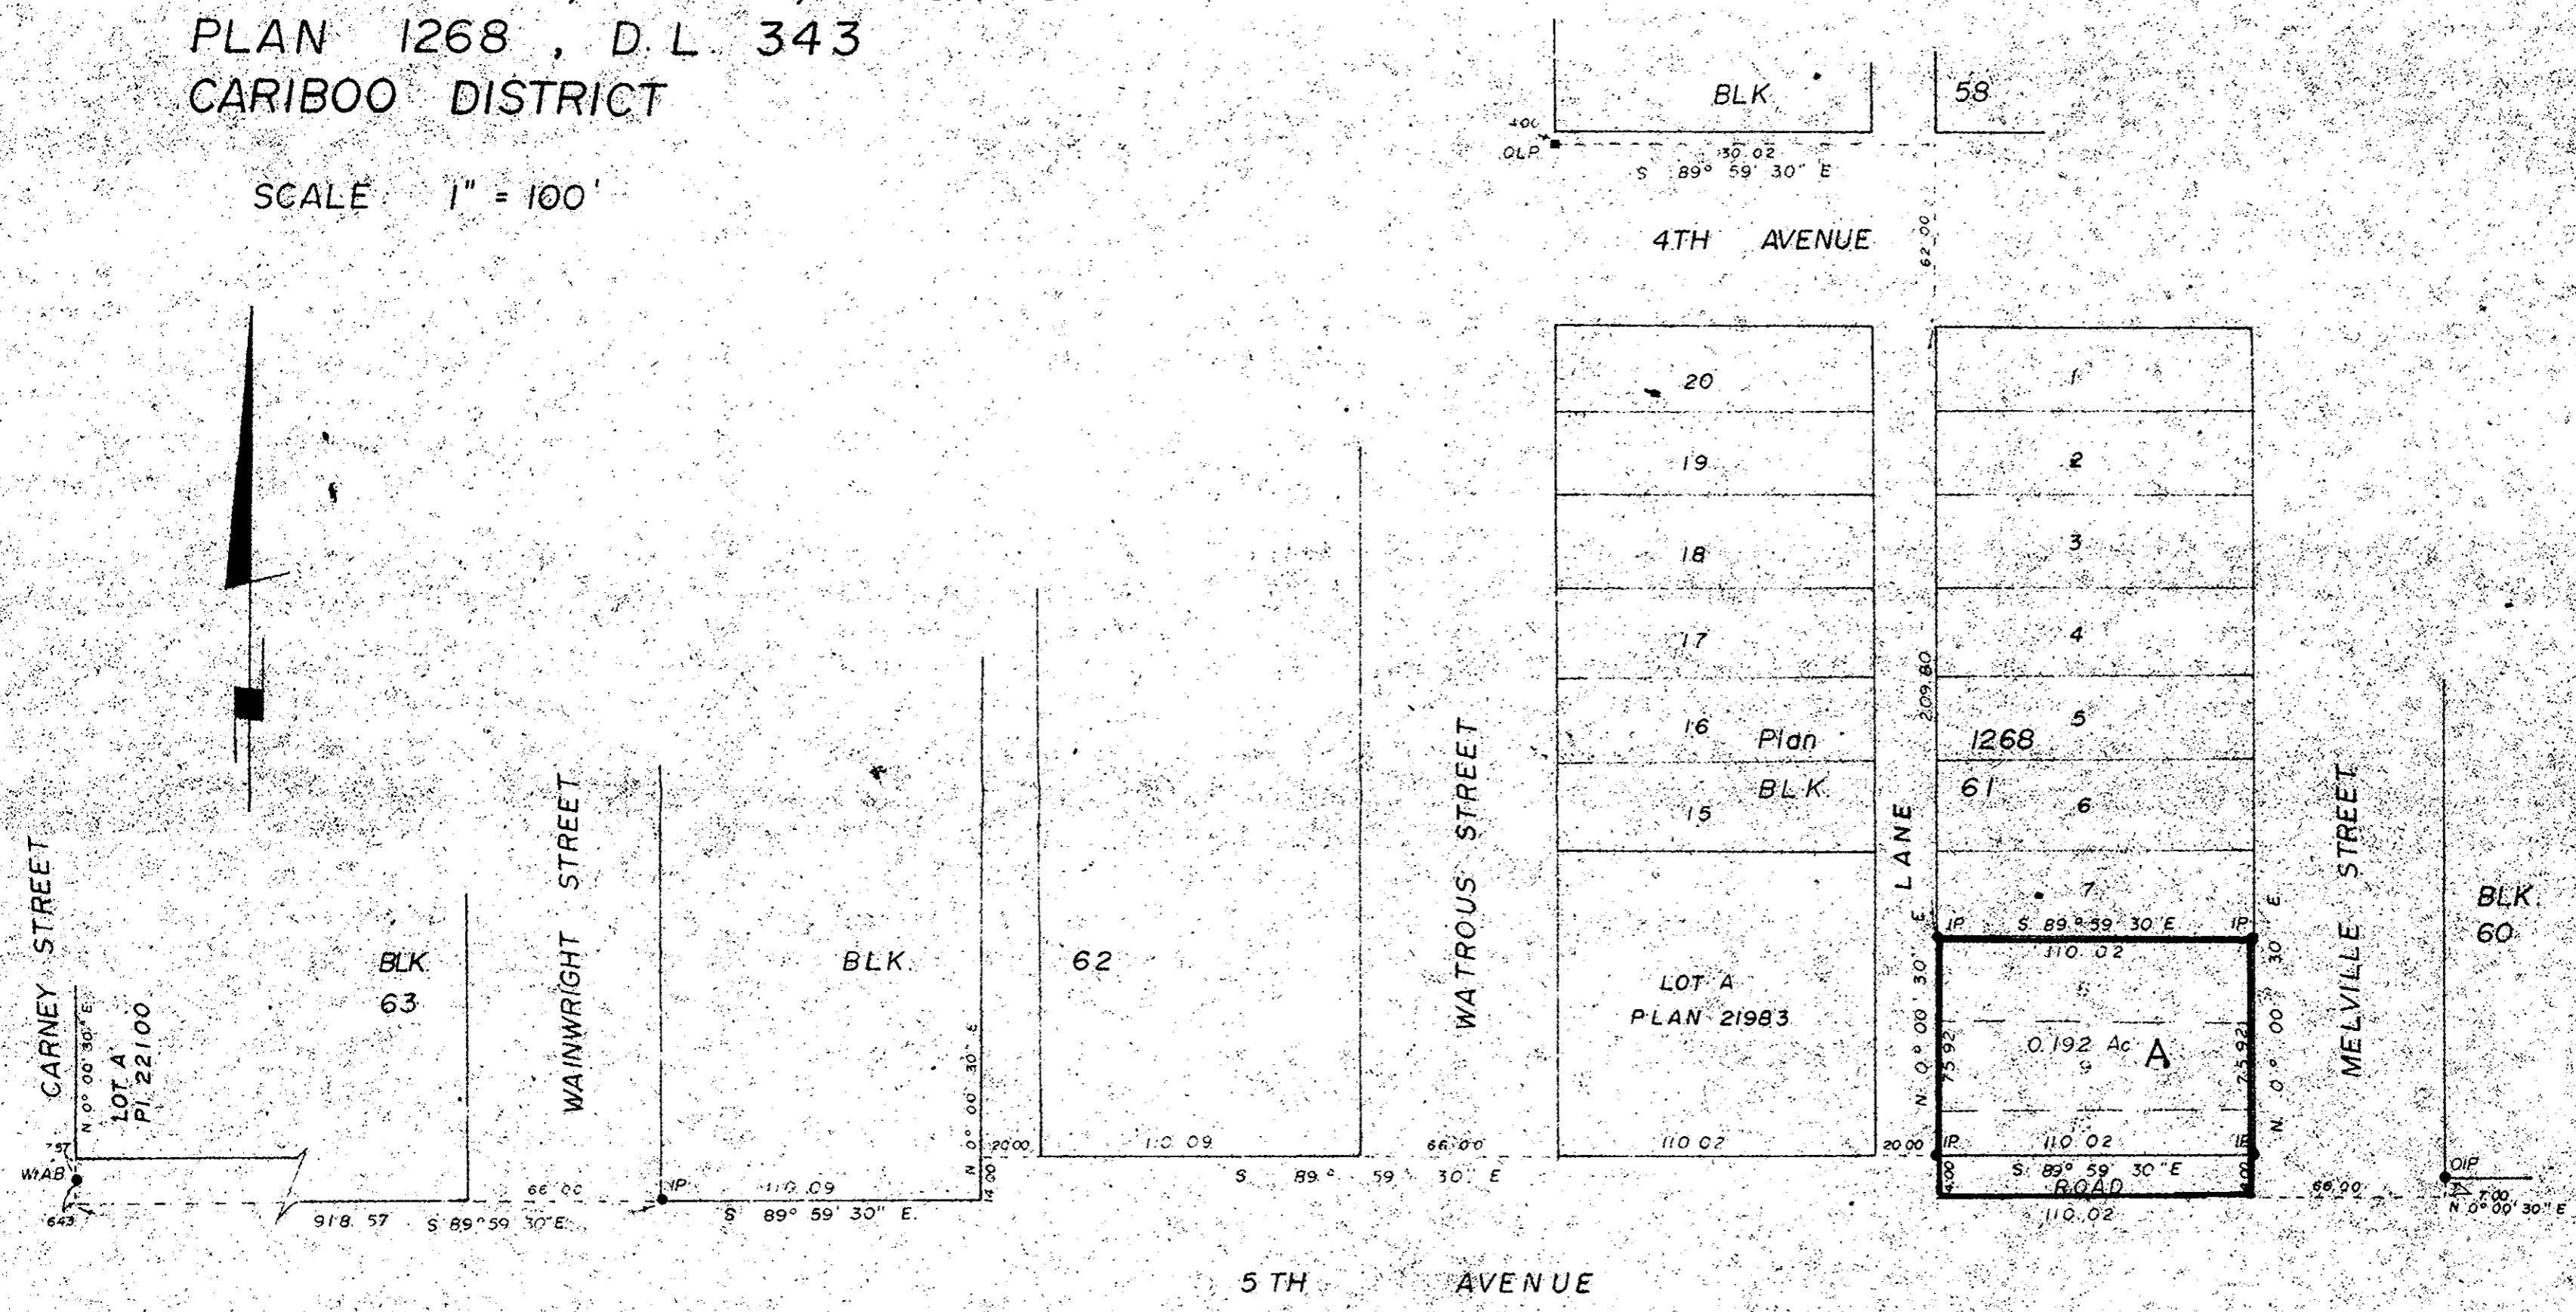

Bearings are astronomic derived from
Plan 21983

- IP... Standard Iron Post
- LP... Standard Lead Plug
- AB... Aluminum Bolt
- O... Denotes 'old'
- Wt... Denotes 'witness'

Approved under the Land Registry Act
this 14 day of April 1976

C. E. Plot
Approving Officer
City of Prince George

I, V. BARTELL of the City of Prince George
British Columbia Land Surveyor, make oath and
say that I was present at and did personally
superintend the survey represented by this plan
and that the survey and plan are correct.
The said survey was completed on
the 5th day of April 1976

V. Bartell
V. Bartell, B.C.L.S.

Sworn before me at Prince George
this 14 day of April 1976

[Signature]
A Commissioner for taking affidavits
for British Columbia

R. Strickland
I. Strickland
Owner

Jacqui Parsons
Witness

THIS PLAN LIES WITHIN
THE FRASER-FORT GEORGE
REGIONAL DISTRICT

McWilliam - Whyte & Goble & Associates
B.C. Land Surveyors
Prince George Kamloops Smithers
REF NO. 76100-7

SSE 13