

PLAN OF SUBDIVISION OF
 LOTS 6, 7 & 8, BLOCK 73, PLAN 1268
 DISTRICT LOT 343
 CARIBOO DISTRICT - BRITISH COLUMBIA

K 24

PLAN NO **22705**


Deposited in the Land Registry
 Office at Prince George, B.C. this
 20 day of May, 1976

SCALE: 1" = 100'

NOTE: Bearings are astronomic, derived from the
 south boundary of 6TH Avenue, Plan 1268.

E. J. Schooley
 Registrar

LEGEND: •OIP denotes an old iron pin found.
 •IP denotes an iron pin set.

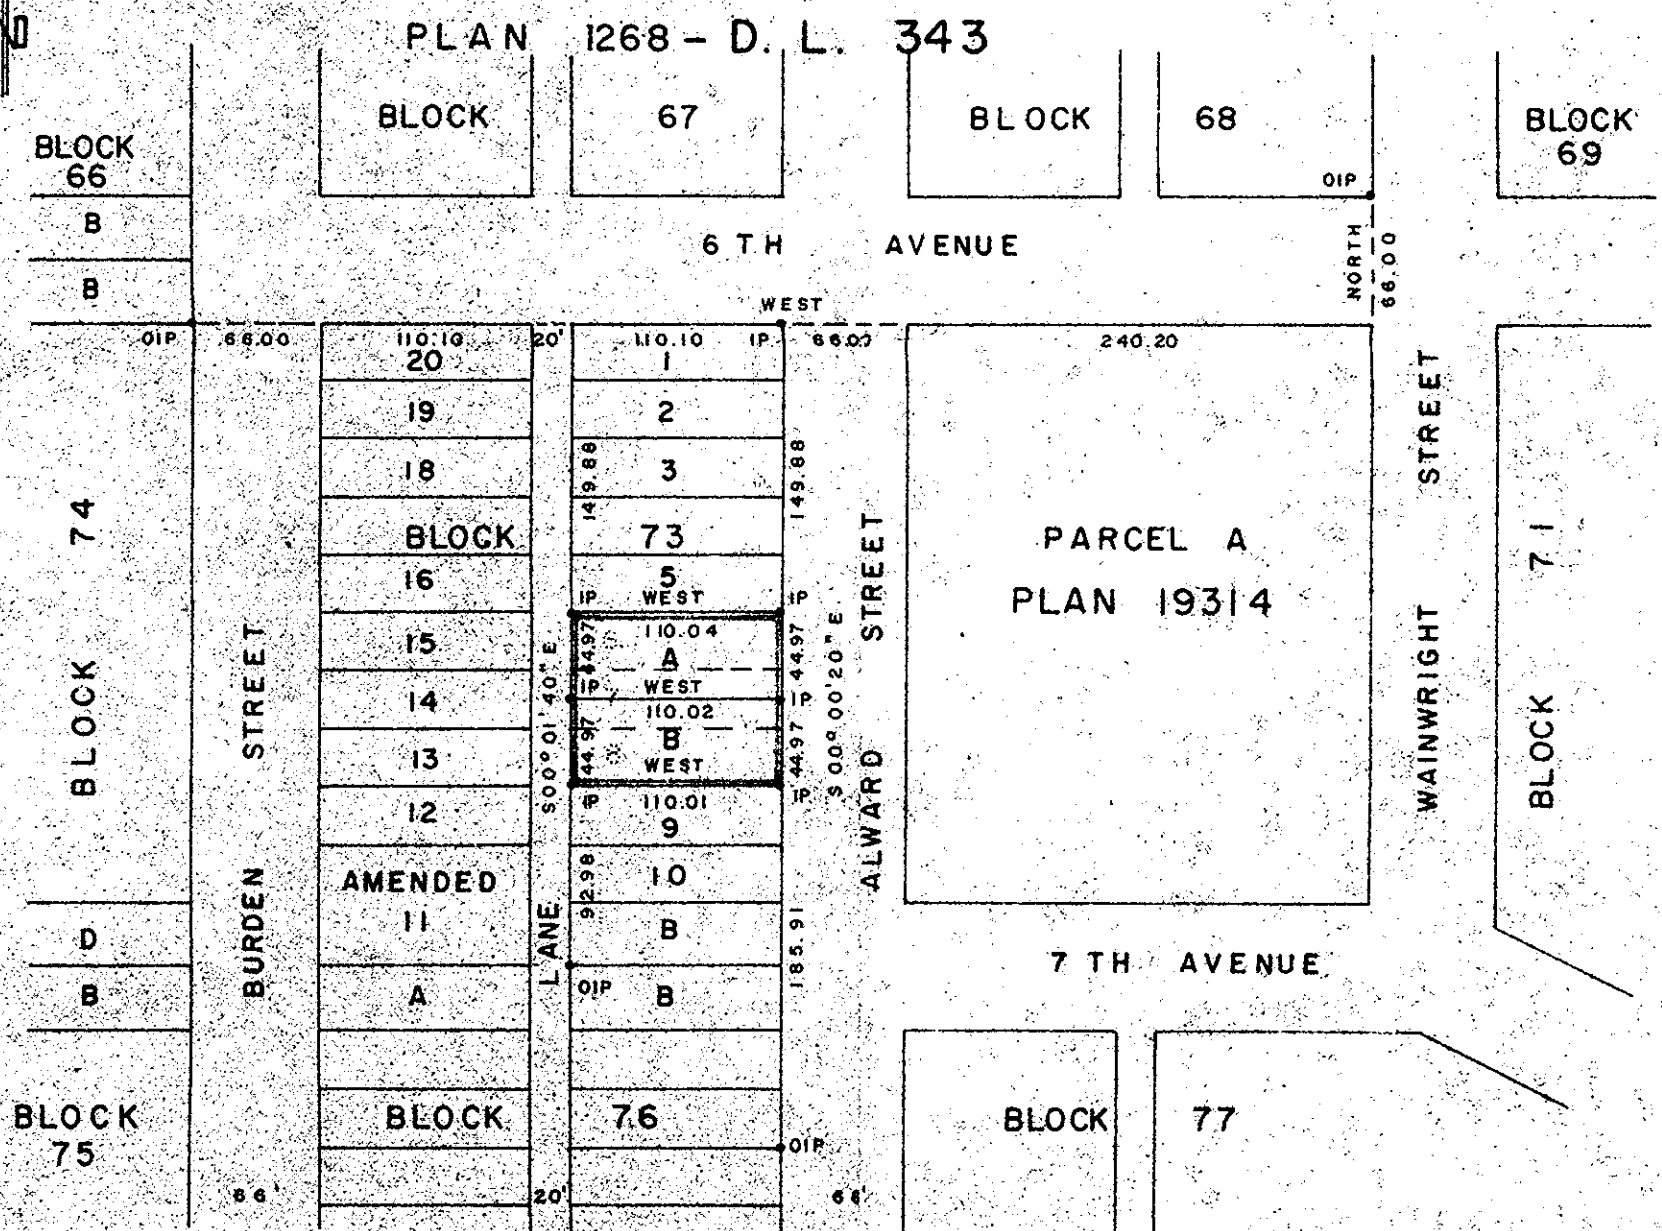

PLAN 1268 - D.L. 343

I, DONALD A. DUFFY of the City of Prince George,
 a British Columbia Land Surveyor, make oath and say
 that I was present at and did personally supervise
 the survey represented by this plan and that the survey
 and plan are correct. The said survey was completed
 on the 29 day of April, 1976

REMBINA HOLDINGS LTD.

Approved under the Land Registry Act,
 this 17th day of MAY, 1976

[Signature]
 B.C.L.S.

Melvin V. Breadner
 Pres.

[Signature]
 Approving Officer, City of Prince George

Sworn before me this 3 day of May, 1976

This plan lies within the Fraser - Fort George
 Regional District.

[Signature]
 A Commissioner for taking Affidavits
 for British Columbia