

# A-26

## BRITISH COLUMBIA HYDRO & POWER AUTHORITY

PLAN OF RIGHT-OF-WAY THROUGH  
N.E. 1/4 DISTRICT LOT 1599  
CARIBOO DISTRICT - BRITISH COLUMBIA

SCALE: 1" = 100'


NOTE: Bearings are astronomic, derived from the north  
boundary of Yellowhead Highway R/W, Plan

LEGEND: • OCP denotes an old capped iron pin found.  
• OIP denotes an old iron pin found.  
• IP denotes an iron pin set.

PLAN N<sup>o</sup> **22708**

Deposited in the Land Registry  
Office at Prince George, B.C. this  
20 day of May, 1976

"E. T. Schooley"  
Registrar *per se*

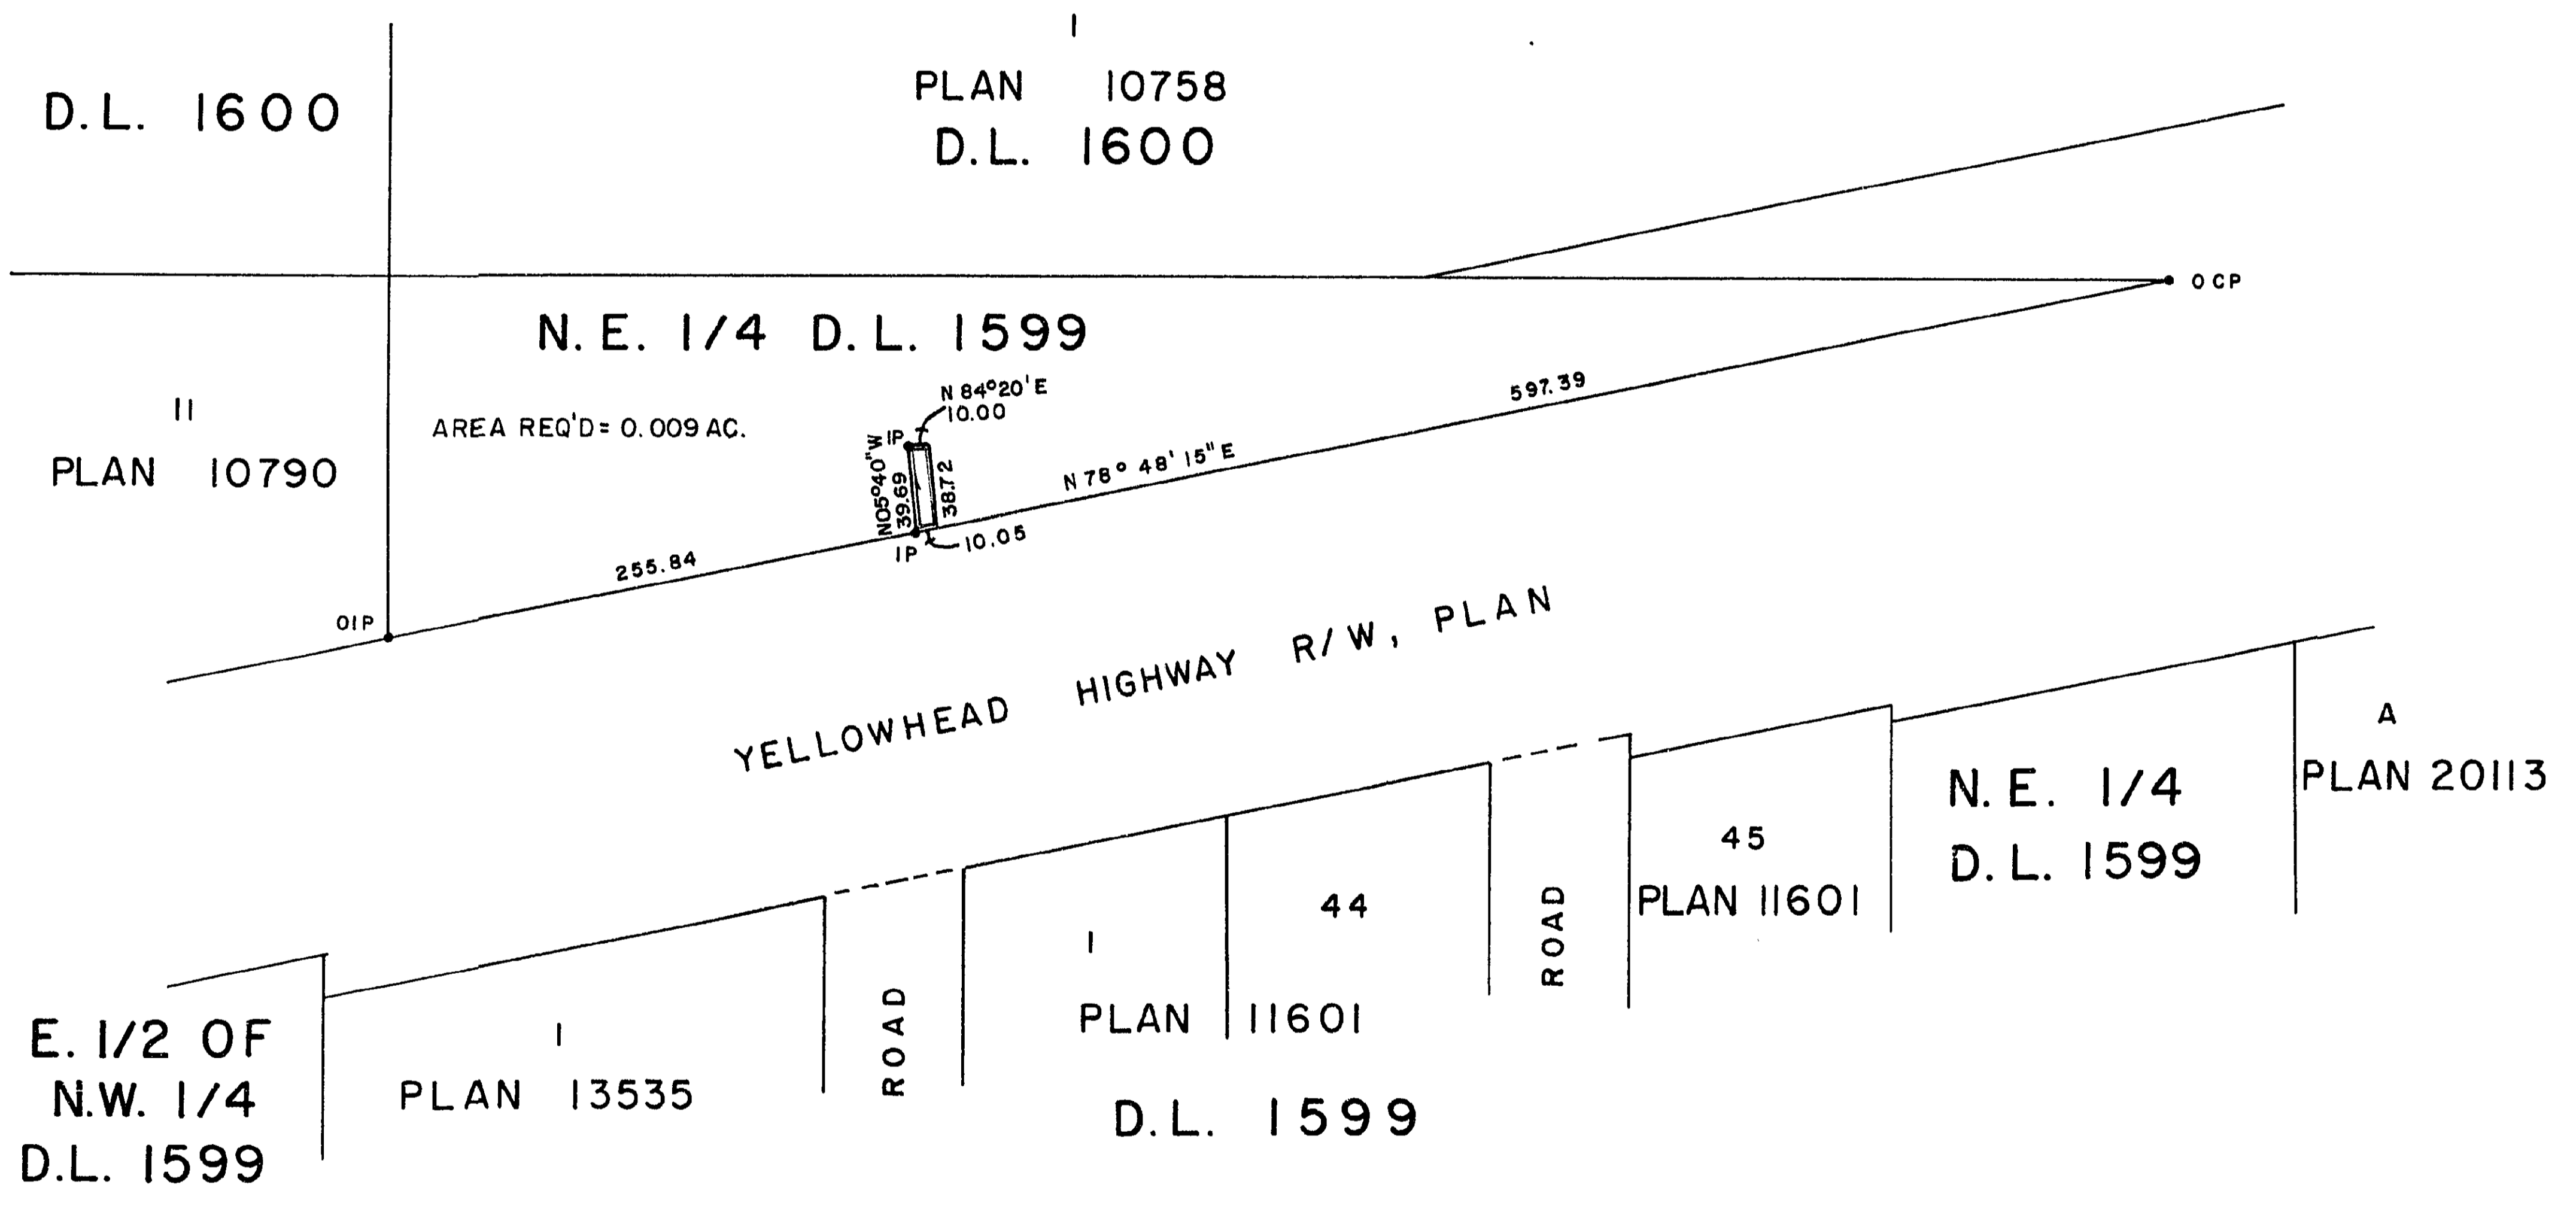

I, DONALD A. DUFFY of the City of Prince George,  
a British Columbia Land Surveyor, make oath and say  
that I was present at and did personally superintend  
the survey represented by this plan and that the survey  
and plan are correct. The said survey was completed  
on the 26 day of FEB, 1976

*[Signature]*  
B.C.L.S.

Sworn before me this 5  
day of APR, 1976

*[Signature]*  
A Commissioner for taking Affidavits  
for British Columbia.

This plan lies within the Fraser-Fort George  
Regional District.

W. D. USHER & ASSOCIATES  
LAND SURVEYORS  
PRINCE GEORGE - B.C.  
11 61 7638-2