

A-26

BRITISH COLUMBIA HYDRO & POWER AUTHORITY

PLAN OF RIGHT - OF - WAY THROUGH
LOT 1, PLAN 8579
DISTRICT LOT 2003
CARIBOO DISTRICT - BRITISH COLUMBIA

SCALE: 1" = 100'

NOTE: Bearings are astronomic, derived from the
northwesterly boundary of Yellowhead Highway
R/W, Plan

LEGEND: \odot OPCON denotes an old concrete monument found.
• OPP denotes an old pipe post found.
• OIP denotes an old iron pin found.
• IP denotes an iron pin set.


PLAN N^o 22709

Deposited in the Land Registry
Office at Prince George, B.C. this
20 day of May, 1976

"E. T. Schooley"
Registrar *pu:cp*

D. L. 2003

PLAN 8579
AREA REQ'D = 0.002 AC.

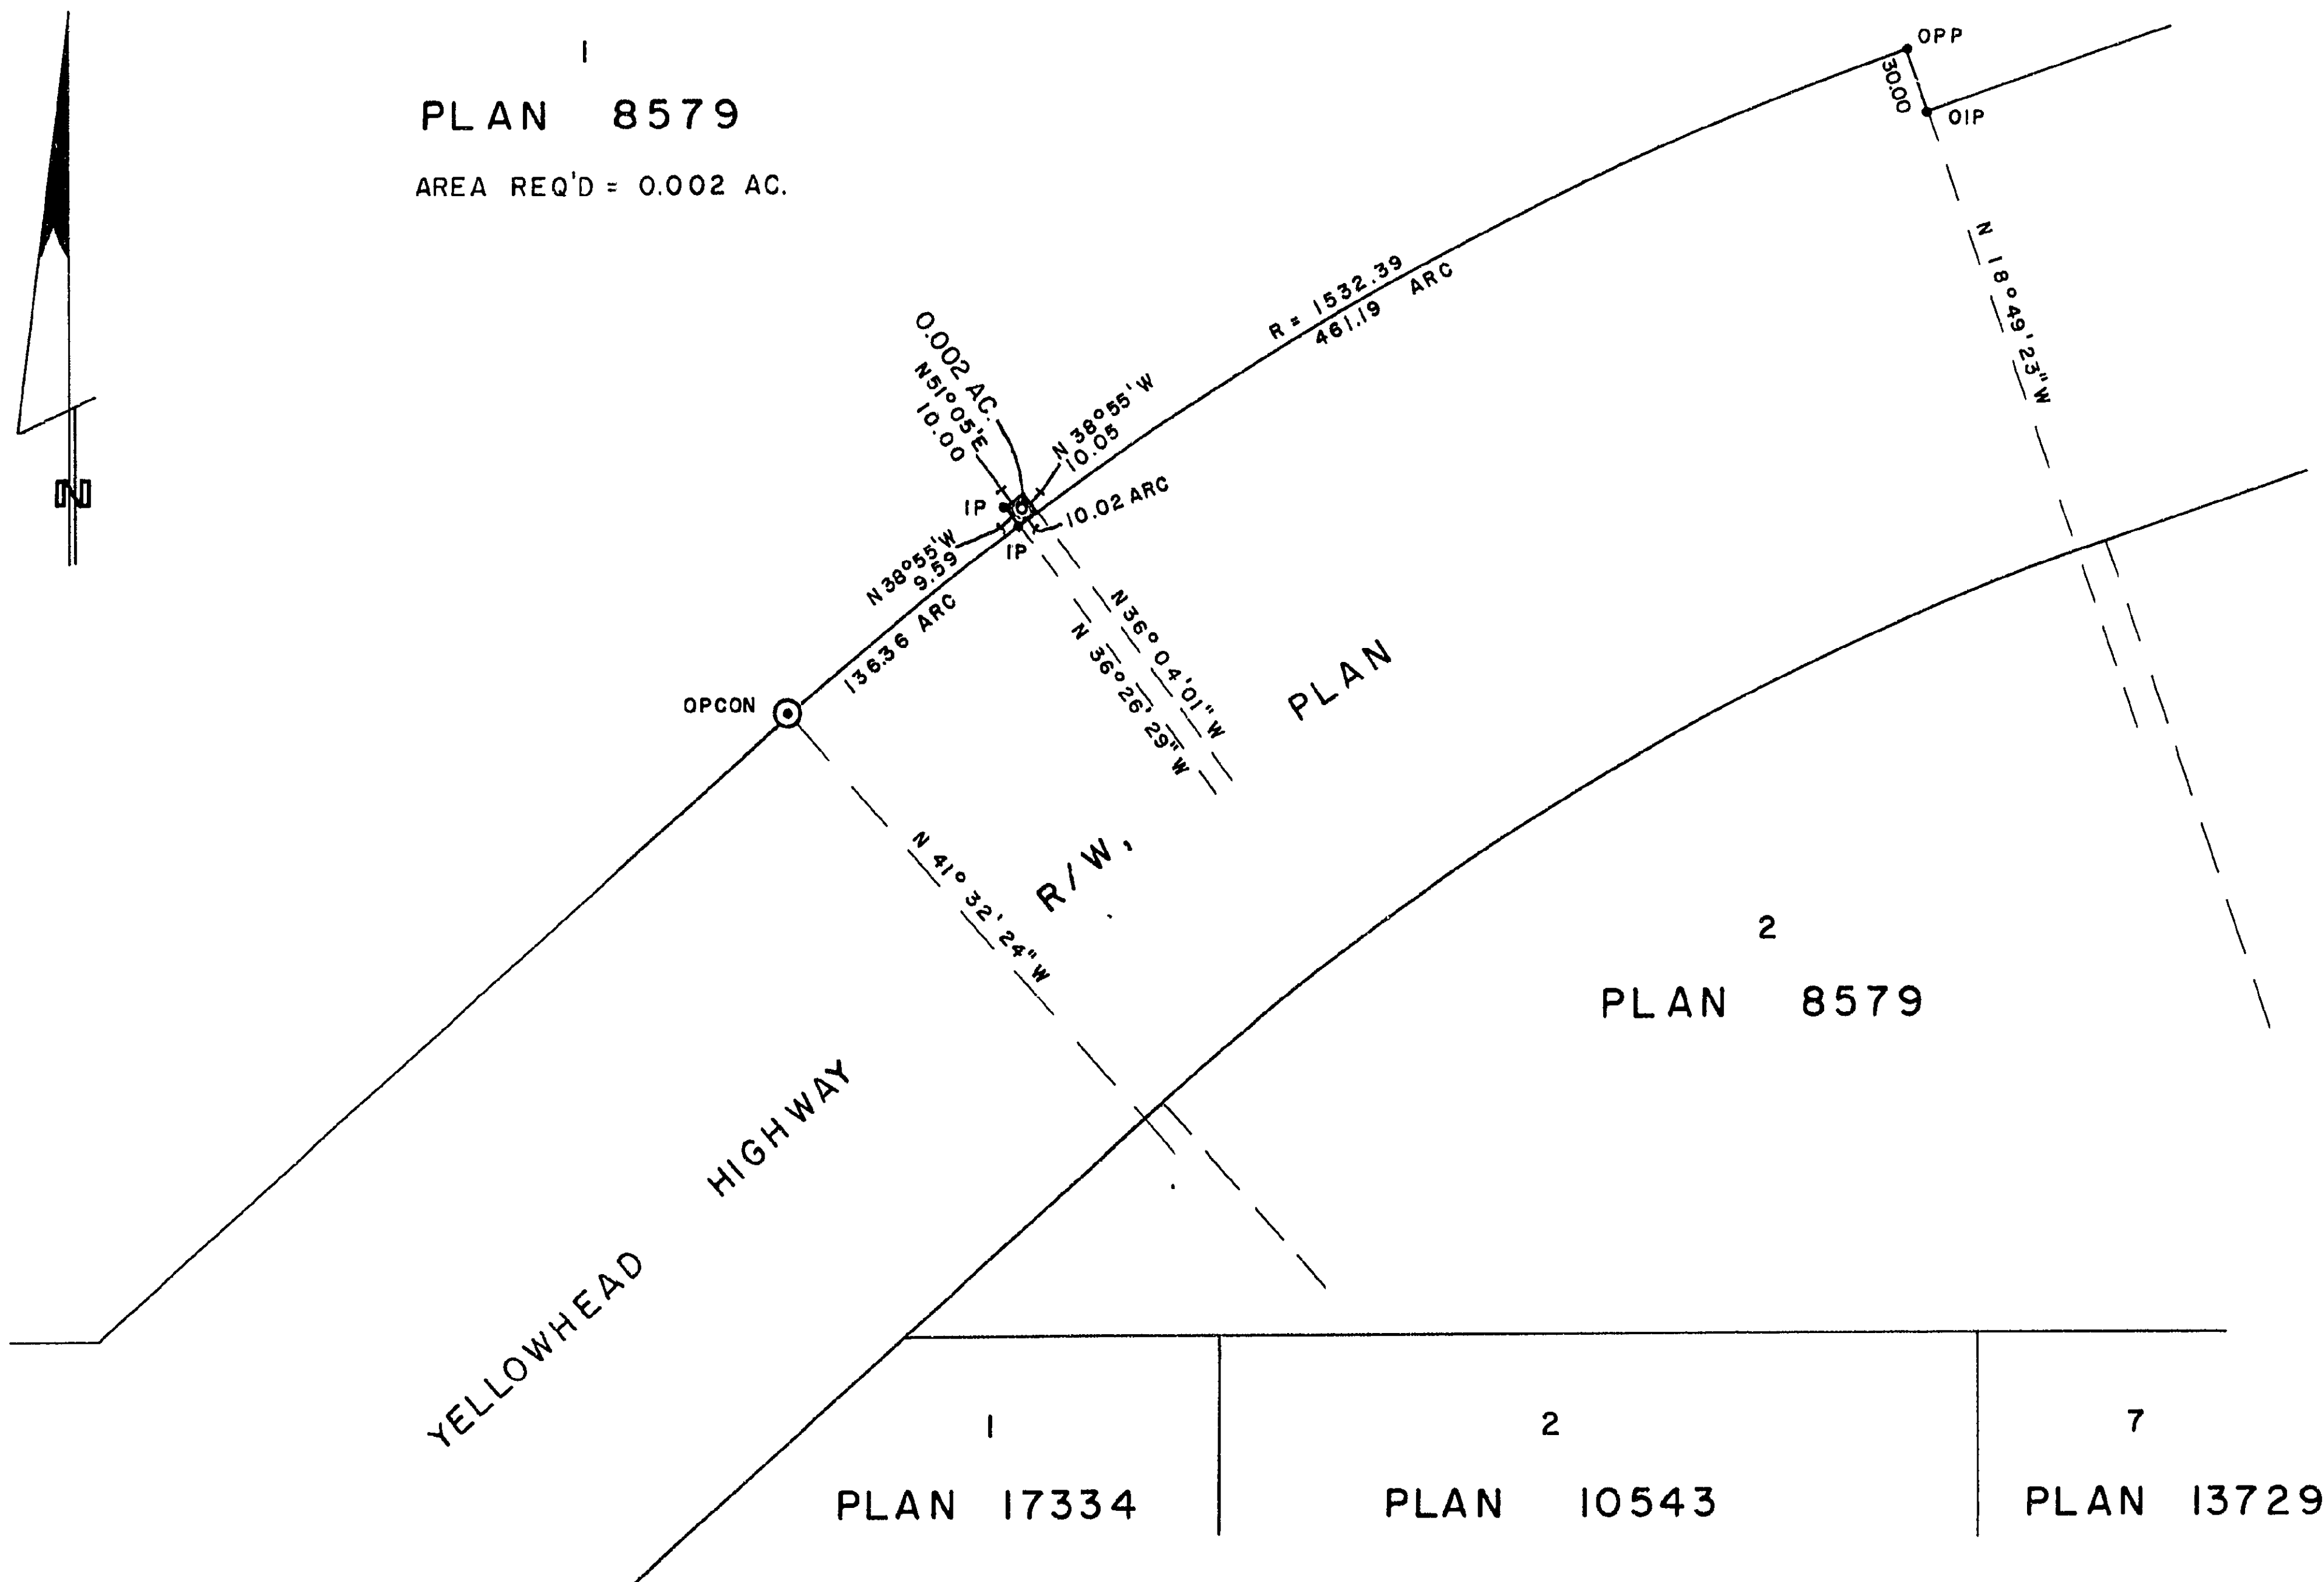

D. L. 2003

I, DONALD A. DUFFY of the City of Prince George,
a British Columbia Land Surveyor, make oath and say
that I was present at and did personally superintend
the survey represented by this plan and that the survey
and plan are correct. The said survey was completed
on the 26 day of FEB, 1976

[Signature]
B.C.L.S.

Sworn before me this 5
day of APRIL, 1976

[Signature]
A Commissioner for taking Affidavits
for British Columbia.

This plan lies within the Fraser-Fort George
Regional District.

W. D. USHER & ASSOCIATES
LAND SURVEYORS
PRINCE GEORGE - B.C.
1U 60 76 38-1

805-57-0145