


PLAN OF SUBDIVISION OF PARTS OF
 BLOCK A, PLAN B 3724
 DISTRICT LOT 4051
 AND DISTRICT LOT 4051
 CARIBOO DISTRICT - BRITISH COLUMBIA

PLAN No 22731
 Deposited in the Land Registry
 Office at Prince George, B.C. this
 3 day of JUNE, 1976

L. J. Schorley
 Registrar

SCALE: 1" = 100'
 NOTE: Bearings are astronomic, derived from the east
 boundary of D.L. 4051, as shown on Plan 20138.
 LEGEND: •OPP denotes an old pipe post found.
 •OIP denotes an old iron pin found.
 •IP denotes an iron pin set.

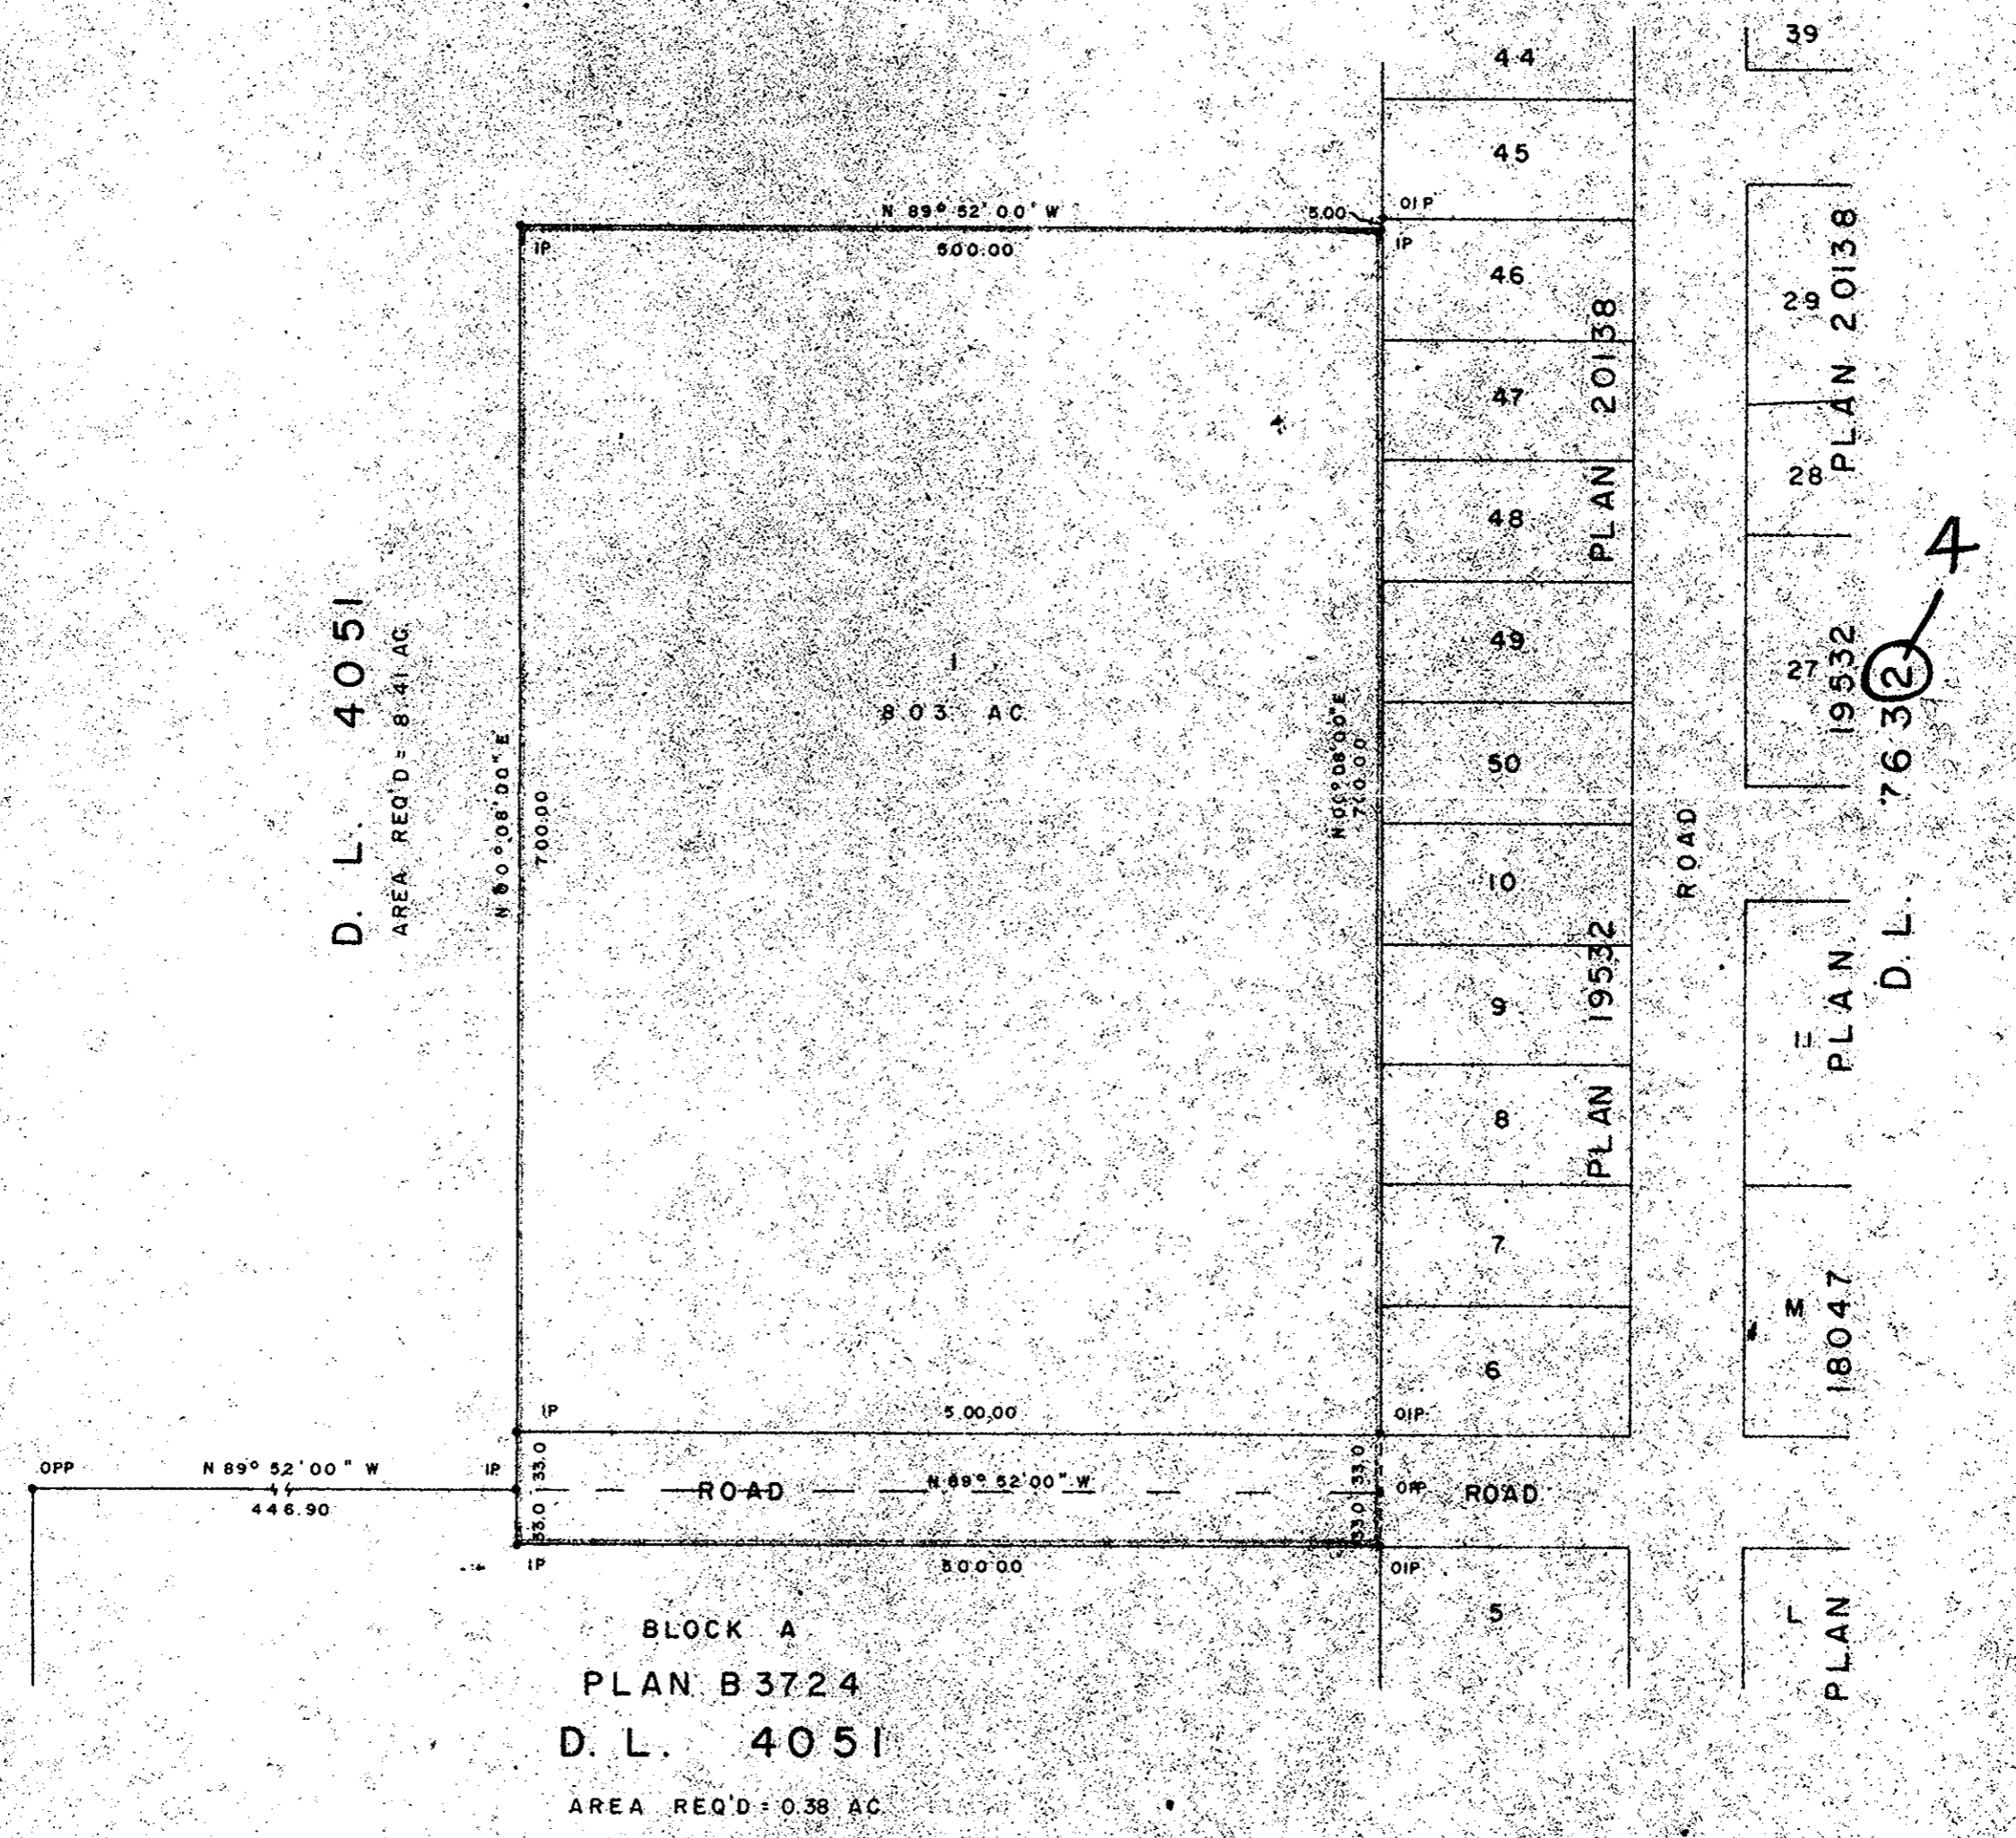

I, DONALD A. DUFFY of the City of Prince George,
 a British Columbia Land Surveyor, make oath and say
 that I was present at and did personally superintend
 the survey represented by this plan and that the survey
 and plan are correct. The said survey was completed
 on the 3rd day of May, 1976.

Donald A. Duffy
 B.C.L.S.

OCEAN CONSTRUCTION SUPPLIES
 NORTHERN LIMITED

W. D. Usher
 PRESIDENT
J. Langley
 TREASURER

Approved under the Land Registry Act
 this 4th day of May, 1976

R. ...
 Approving Officer, City of Prince George

Sworn Before me this 3
 day of May, 1976

W. D. Usher
 A Commissioner for taking Affidavits
 for British Columbia.

This plan lies within the Fraser-Fort George
 Regional District.