

RECEIVED

JUL 2 1976

PLAN OF SUBDIVISION OF
LOT 3, PLAN 19668
DISTRICT LOT 2424
CARIBOO DISTRICT-BRITISH COLUMBIA

SCALE: 1" = 100'

NOTE: Bearings are astronomic, derived from
the east boundary of Lot 3, Plan 19668.

LEGEND: •OIP denotes an old iron pin found.
•IP denotes an iron pin set.


B.C. ASSESSMENT
AUTHORITY

22768

PLAN No _____

Deposited in the Land Registry
Office at Prince George, B.C. this
24 day of June, 1976

"E. J. Schooley"
Registrar

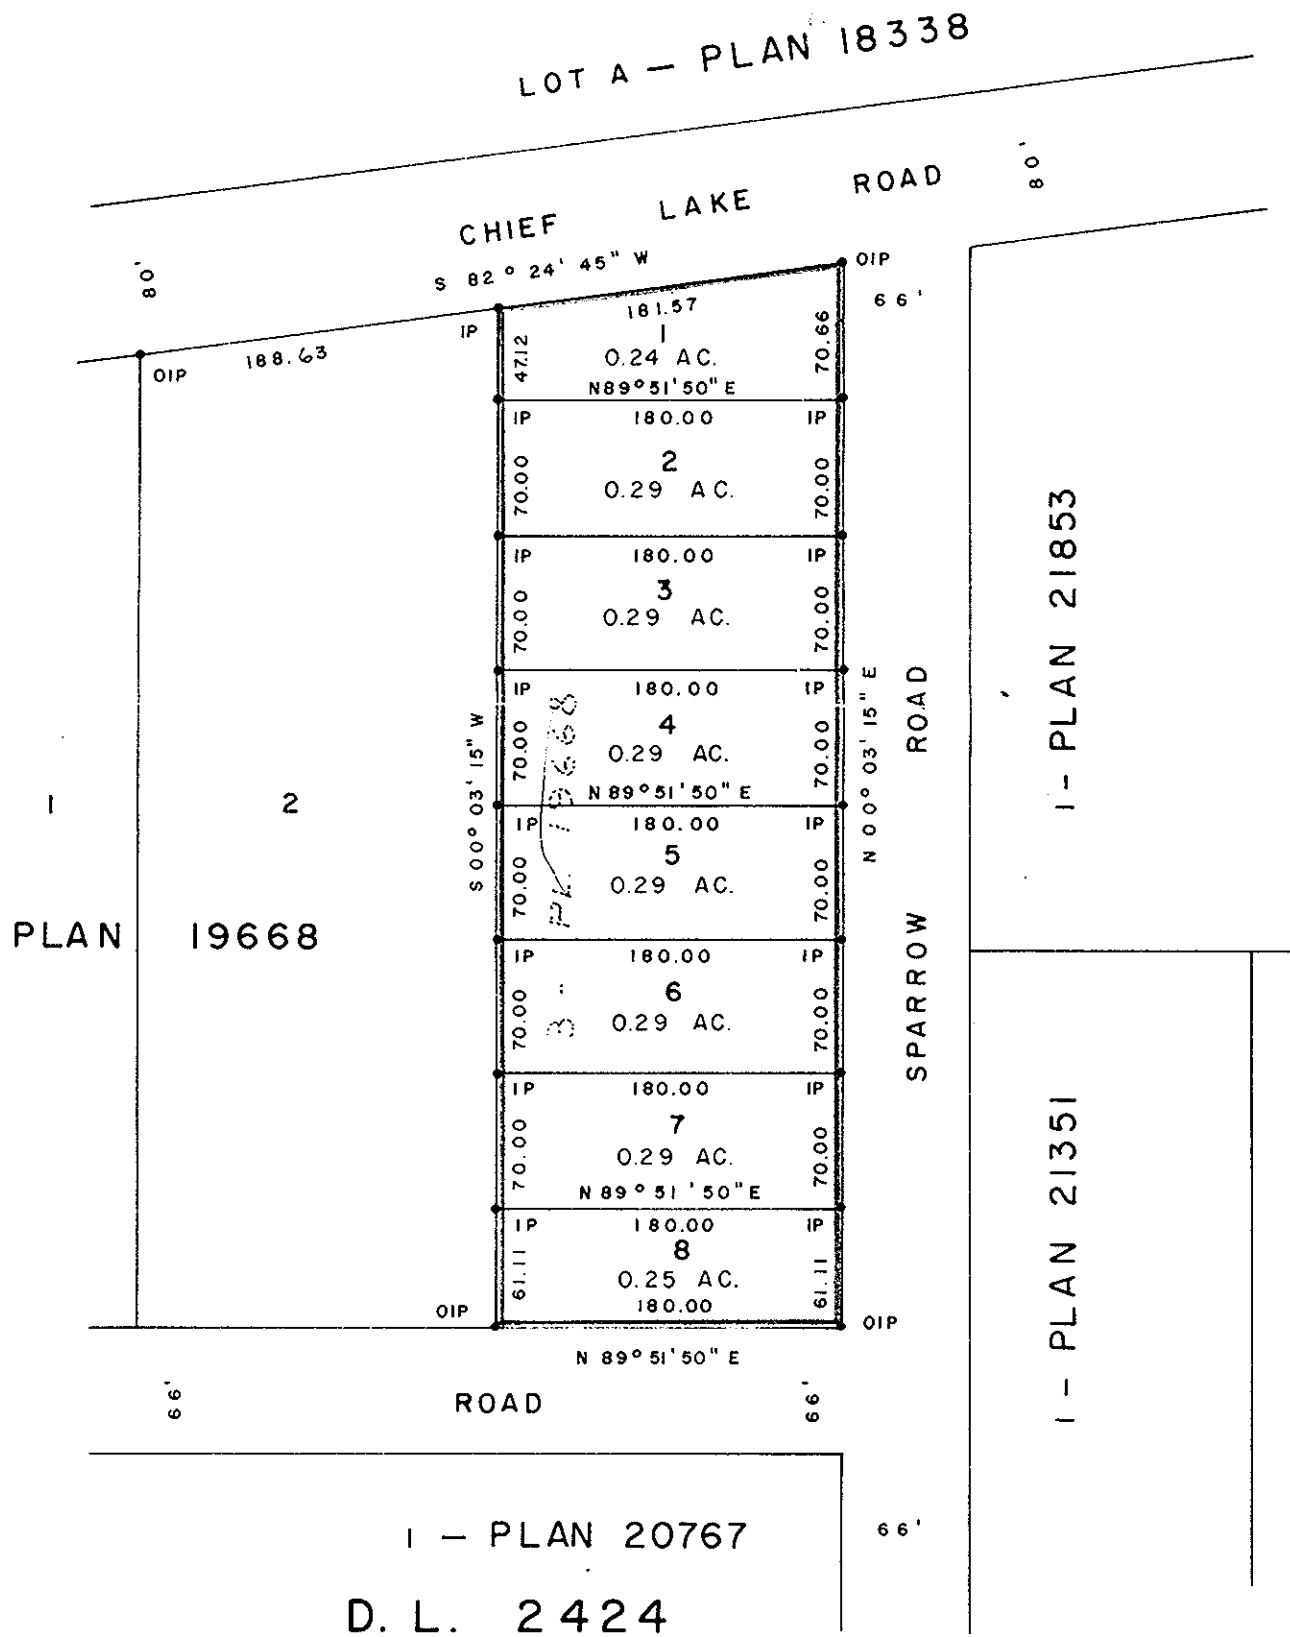

I, DONALD A. DUFFY of the City of Prince George,
a British Columbia Land Surveyor, make oath and say
that I was present at and did personally superintend
the survey represented by this plan and that the survey
and plan are correct. The said survey was completed
on the 6 day of MAY, 1976

[Signature]
B.C.L.S.

Sworn before me this 2 day of JUNE, 1976

[Signature]
A Commissioner for taking Affidavits
for British Columbia.

PARKWOOD ENTERPRISES LTD.

[Signature]
PRESIDENT

Approved under the Land Registry Act
this 31st day of MAY, 1976

[Signature]
Approving Officer, City of Prince George

This plan lies within the Fraser-Fort George
Regional District.