


PLAN No 22854  
Deposited in the Land Registry Office of  
Prince George on the 16 day of August 1976

*E. J. Johnson*  
Registrar

PLAN OF SUBDIVISION OF  
LOTS 7 and 8, BLOCK H,  
PLAN 5566, D.L. 777,  
CARIBOO DISTRICT

Scale: 1" = 50'

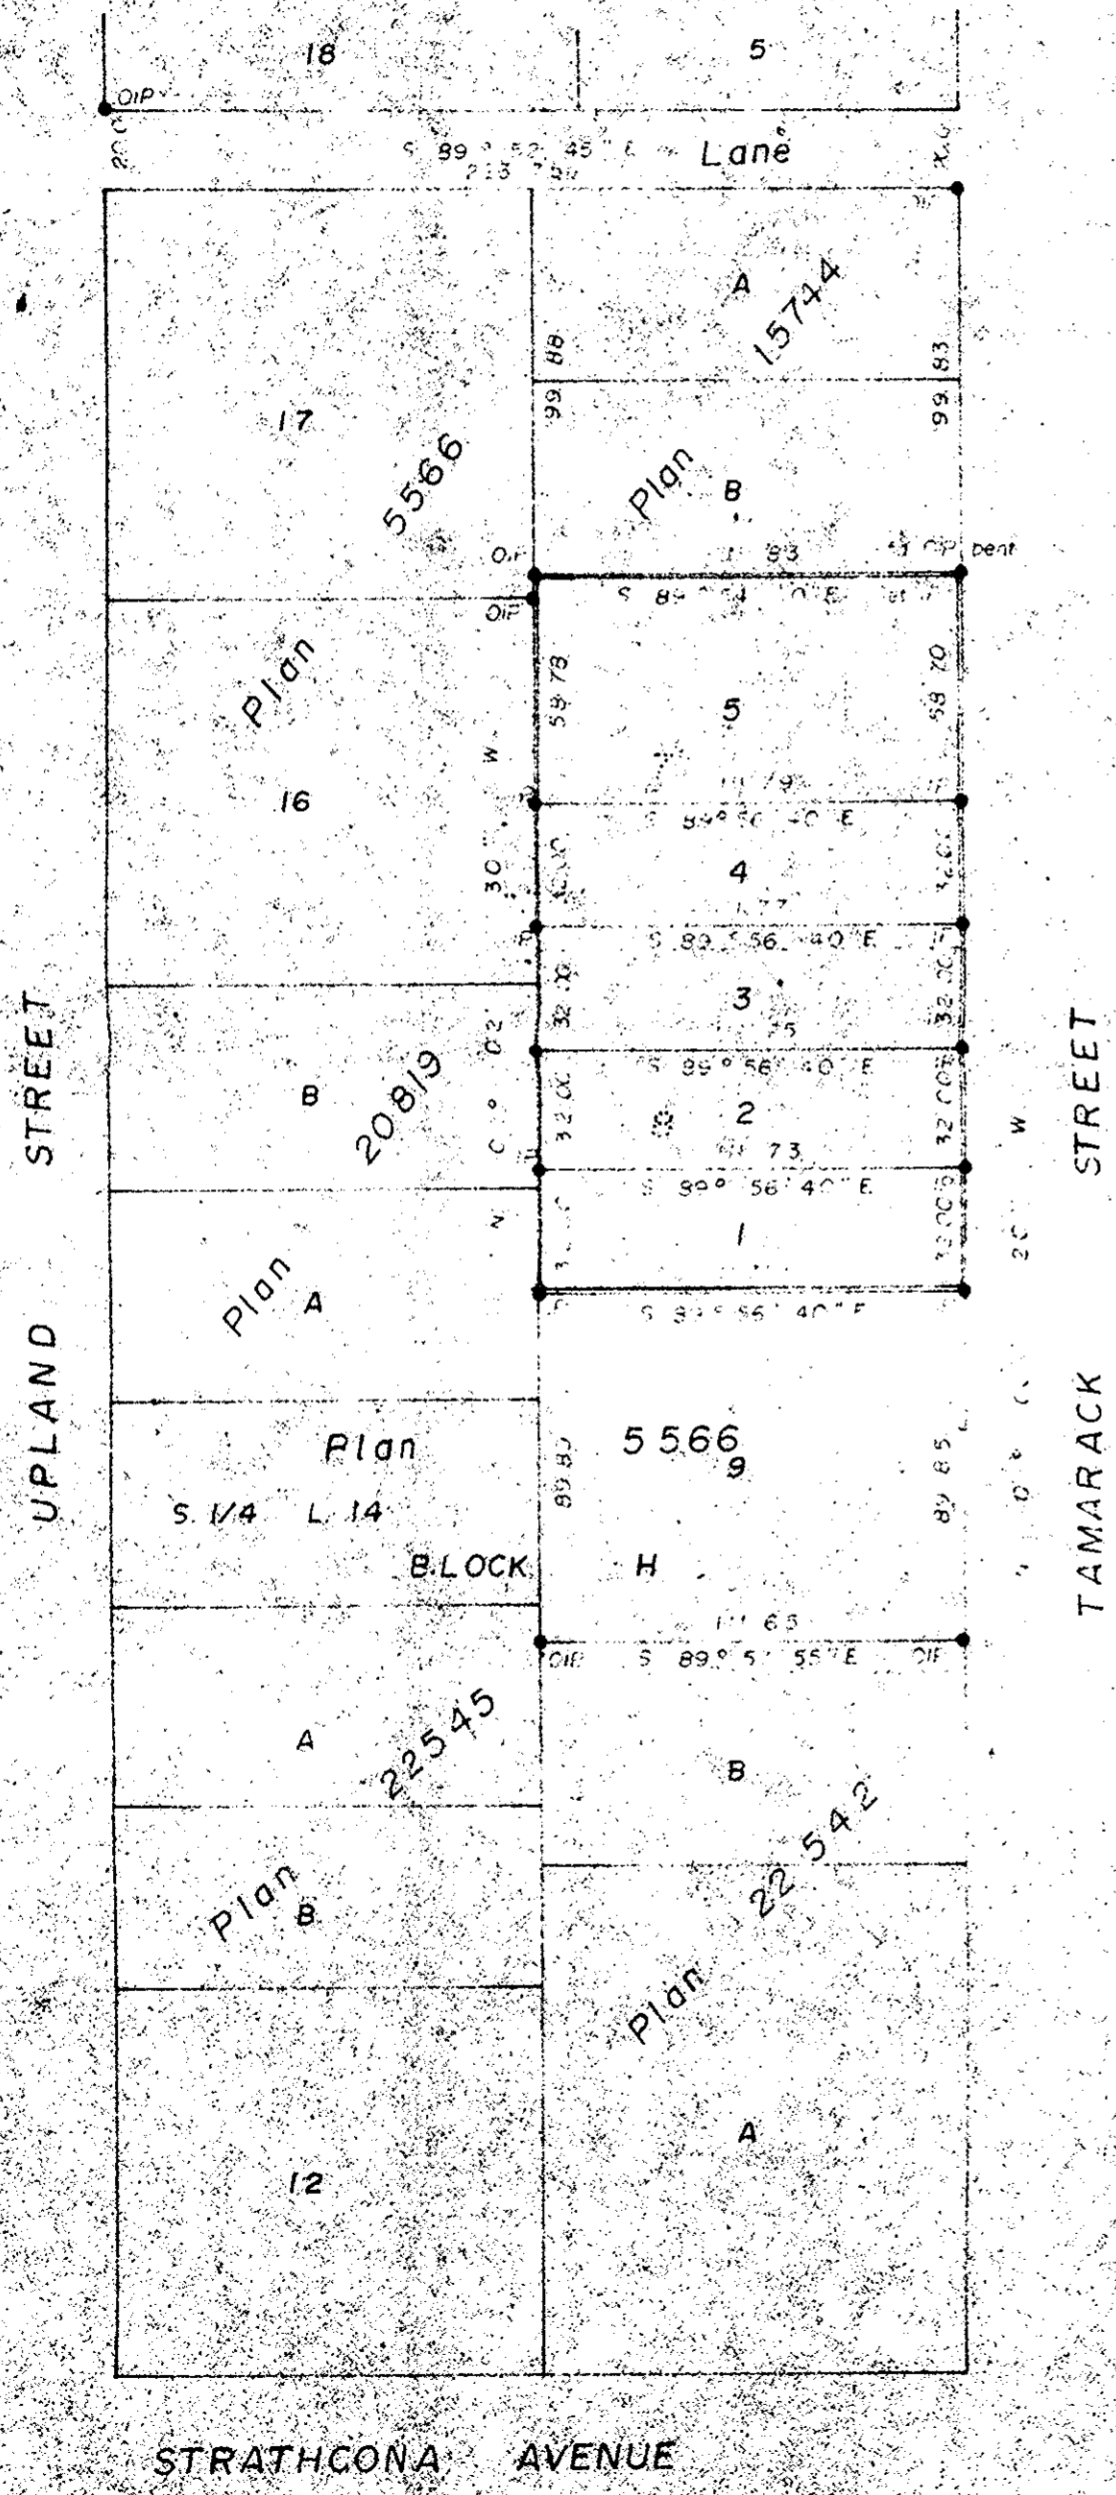

- Bearings are astronomic and are derived from  
Plan 22542
- Pcon Standard Concrete Post
  - P Rock Standard Rock Post
  - PP Standard Pipe Post
  - LP Standard Iron Post
  - P Wooden Post
  - LP Lead Plug
  - Denoting "Old"
  - WT Denoting "Witness"
  - CIP Capped Iron Post

I, G. Keown of the City of Prince George  
British Columbia Land Surveyor, make oath and  
say that I was present at and did personally  
superintend the survey represented by this  
plan and that the survey and plan are correct.  
The said survey was completed on  
the 17 day of July 1976.

Sworn before me at Prince George  
this 19 day of August 1976

Approved under the Land Registry Act  
on the 12 day of Aug 1976

*E. J. Johnson*  
Approving Officer

A Commissioner for taking affidavits  
for British Columbia

Owner  
CENTRAL CONTRACTORS LTD

This plan lies within the Fraser  
Fort George Regional District

Witness

McWilliam-Whyte-Gibbs & Associates  
B.C. LAND SURVEYORS  
PRINCE GEORGE (SMITHERS/KAMLOOPS)  
REF No 76072