

RECEIVED  
JUL 6 1977

B.C. ASSESSMENT  
AUTHORITY  
(PRINCE GEORGE)

PLAN OF SUBDIVISION OF PART OF  
DISTRICT LOT 819  
CARIBOO DISTRICT - BRITISH COLUMBIA

SCALE: 1" = 200'


PLAN No **22876**

NOTE: Bearings are astronomic, derived from the west  
boundary of B.C. Hydro & Power Authority R/W,  
Plan A-2870 as shown on Plan 17194.

Deposited in the Land Registry  
Office at Prince George, B.C. this  
31 day of August, 1976

LEGEND: • OPP denotes an old pipe post found.  
• OIP denotes an old iron pin found.  
• IP denotes an iron pin set.

"E. J. Schooley"  
Registrar per CR

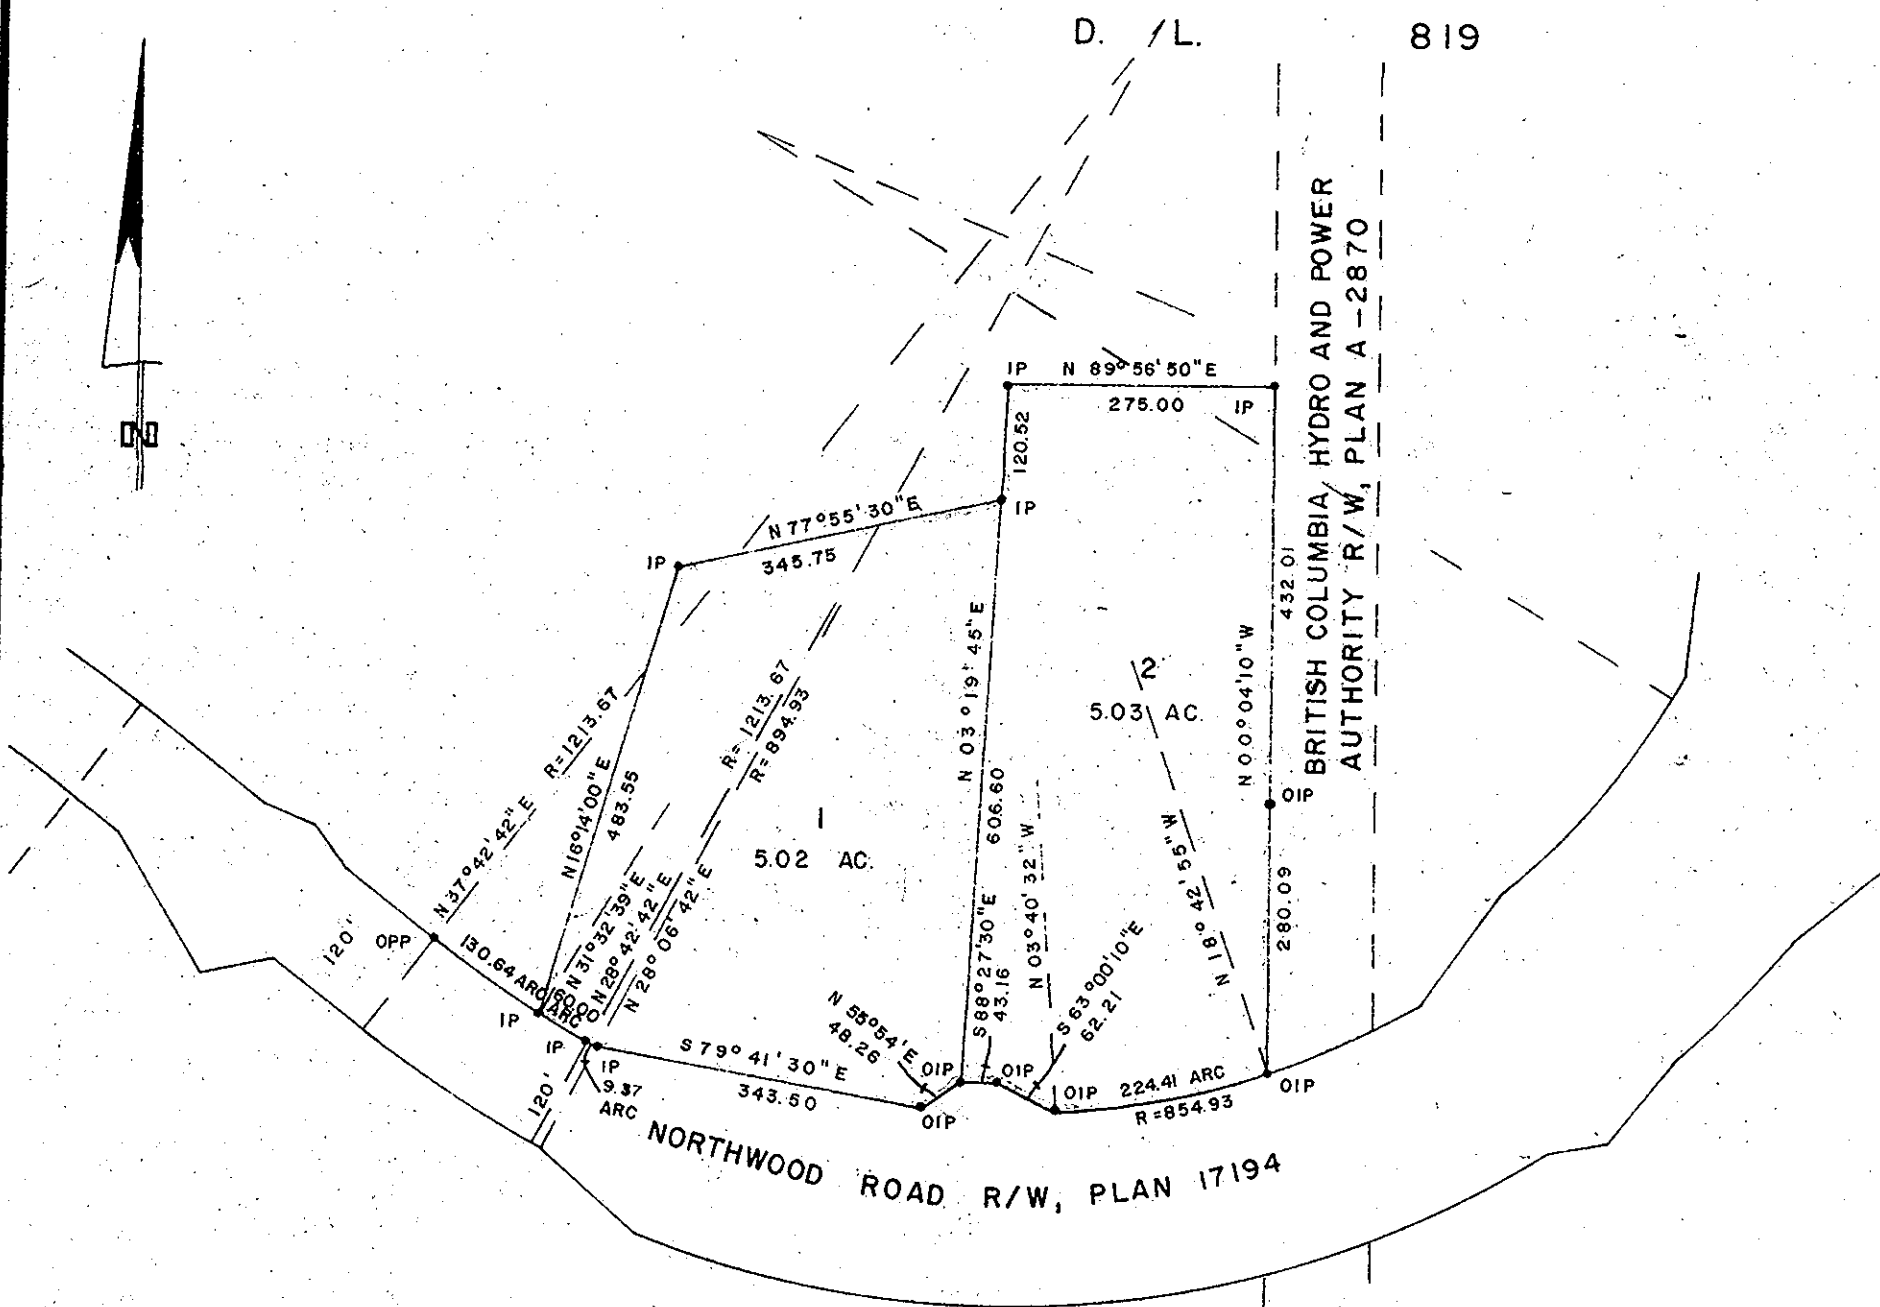

I, DONALD A. DUFFY of the City of Prince George,  
a British Columbia Land Surveyor, make oath and say  
that I was present at and did personally superintend  
the survey represented by this plan and that the survey  
and plan are correct. The said survey was completed  
on the 3 day of August, 1976.

Approved under the Land Registry Act  
this 20th day of AUG, 1976

Owner [Signature]

[Signature]  
Approving Officer, City of Prince George

Witness \_\_\_\_\_

Sworn before me this 20 day of AUG, 1976  
B C L S

This plan lies within the Fraser-Fort George  
Regional District.

A Commissioner for taking Affidavits  
for British Columbia.

W. D. USHER & ASSOCIATES  
LAND SURVEYORS  
PRINCE GEORGE - B.C.  
IL 54 5048