

EXPLANATORY PLAN OF
PART OF LOT 97, PLAN 21607,
D.L. 2611, CARIBOO DISTRICT

RECEIVED

SEP 14 1976



B.C. ASSESSMENT
AUTHORITY

PLAN NO. 22881

DEPOSITED IN THE LAND REGISTRY OFFICE
AT PRINCE GEORGE THIS 23 DAY OF JULY 1976.

E.T. SCHOOLEY
REGISTRAR

Scale: 1" = 20'

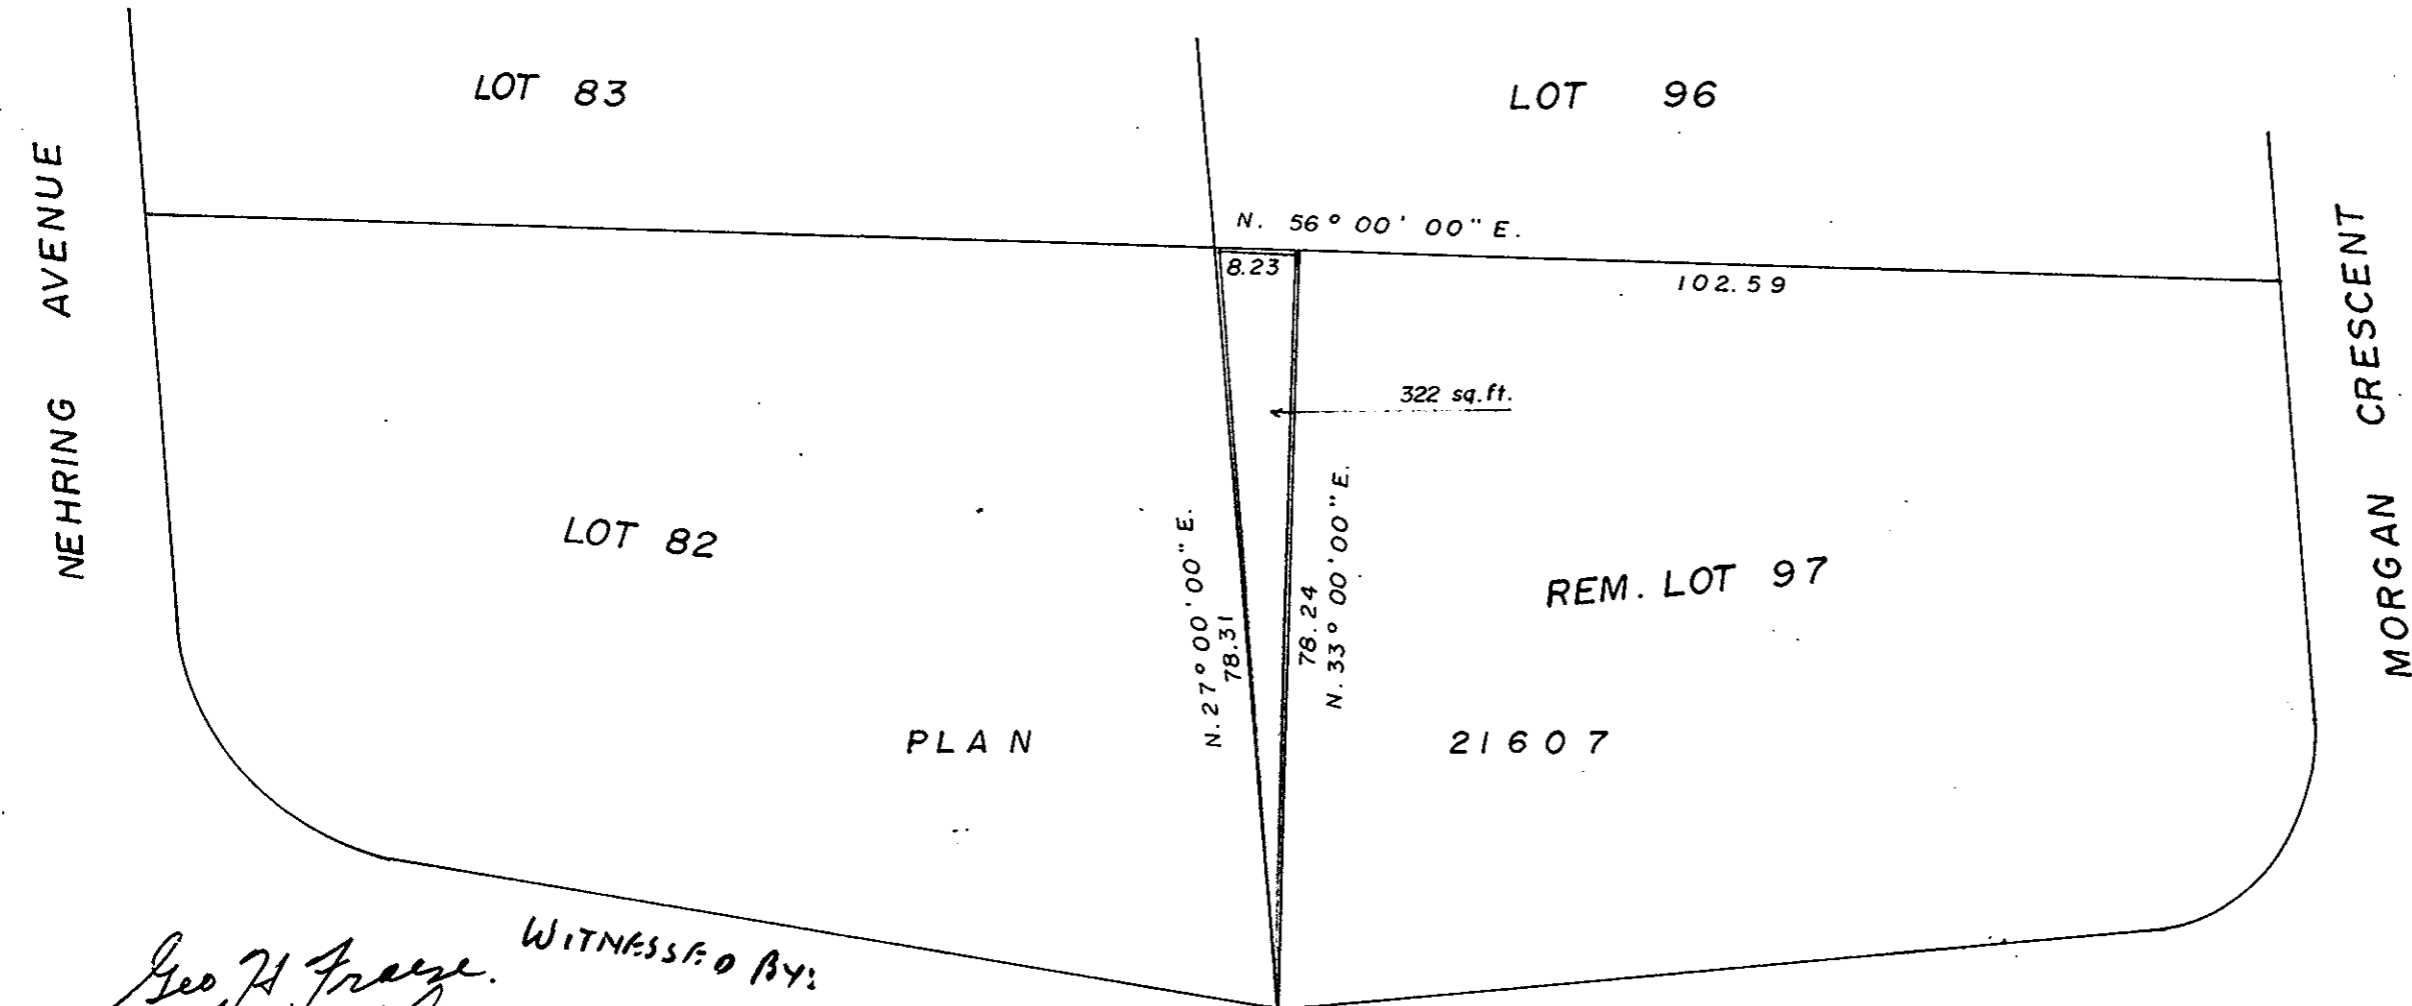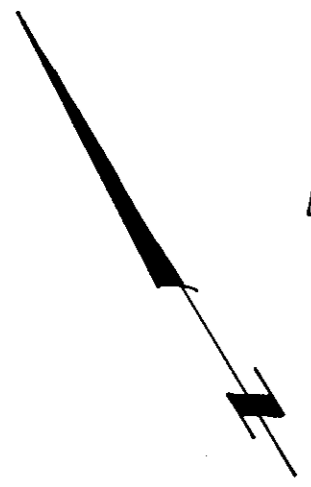

CERTIFIED CORRECT
ACCORDING TO LAND REGISTRY OFFICE RECORDS
THIS 23 DAY JULY, 1976.

V. Bartell
V. BARTELL, B.C.L.S.

WITNESSED BY:
Geo H Frazer
B. Wolf
Kenn Wolf
MORGAN

AS TO ALL SIGNATURES
APPROVED AS TO
FORM AND CONTENT
[Signature]

CANADA TRUST CO MORTGAGE COMPANY
TRUST CONSULTANT, VANCOUVER BRANCH
TRUST OFFICER, VANCOUVER BRANCH
[Signature]

APPROVED UNDER THE LAND REGISTRY ACT
THIS 23 DAY OF JULY 1976.

[Signature]
APPROVING OFFICER
CITY OF PRINCE GEORGE.

THIS PLAN LIES WITHIN THE FRASER
FORT GEORGE REGIONAL DISTRICT.

McWILLIAM, WHYTE, GOBLE, & ASSOCIATES,
B.C. LAND SURVEYORS,
PRINCE GEORGE - KAMLOOPS - SMITHERS.

REF. NO. 76077