

PLAN OF SUBDIVISION OF
LOT B, BLOCK 110, PLAN 752
& LOTS B, 12 & 11, BLOCK 101, PLAN 752
DISTRICT LOT 937
CARIBOO DISTRICT—BRITISH COLUMBIA

PLAN No. **23003**

SCALE: 1" = 50'


Deposited in the Land Registry
Office at Prince George, B.C. this
8 day of November, 1976

NOTE: Bearings are astronomic, derived from the west
boundary of Lyon Street as shown on Plan 752.

"E. T. Schooley"
Registrar

LEGEND: • OIP denotes an old iron pin found.
• IP denotes an iron pin set.

PLAN 752 — D.L. 938

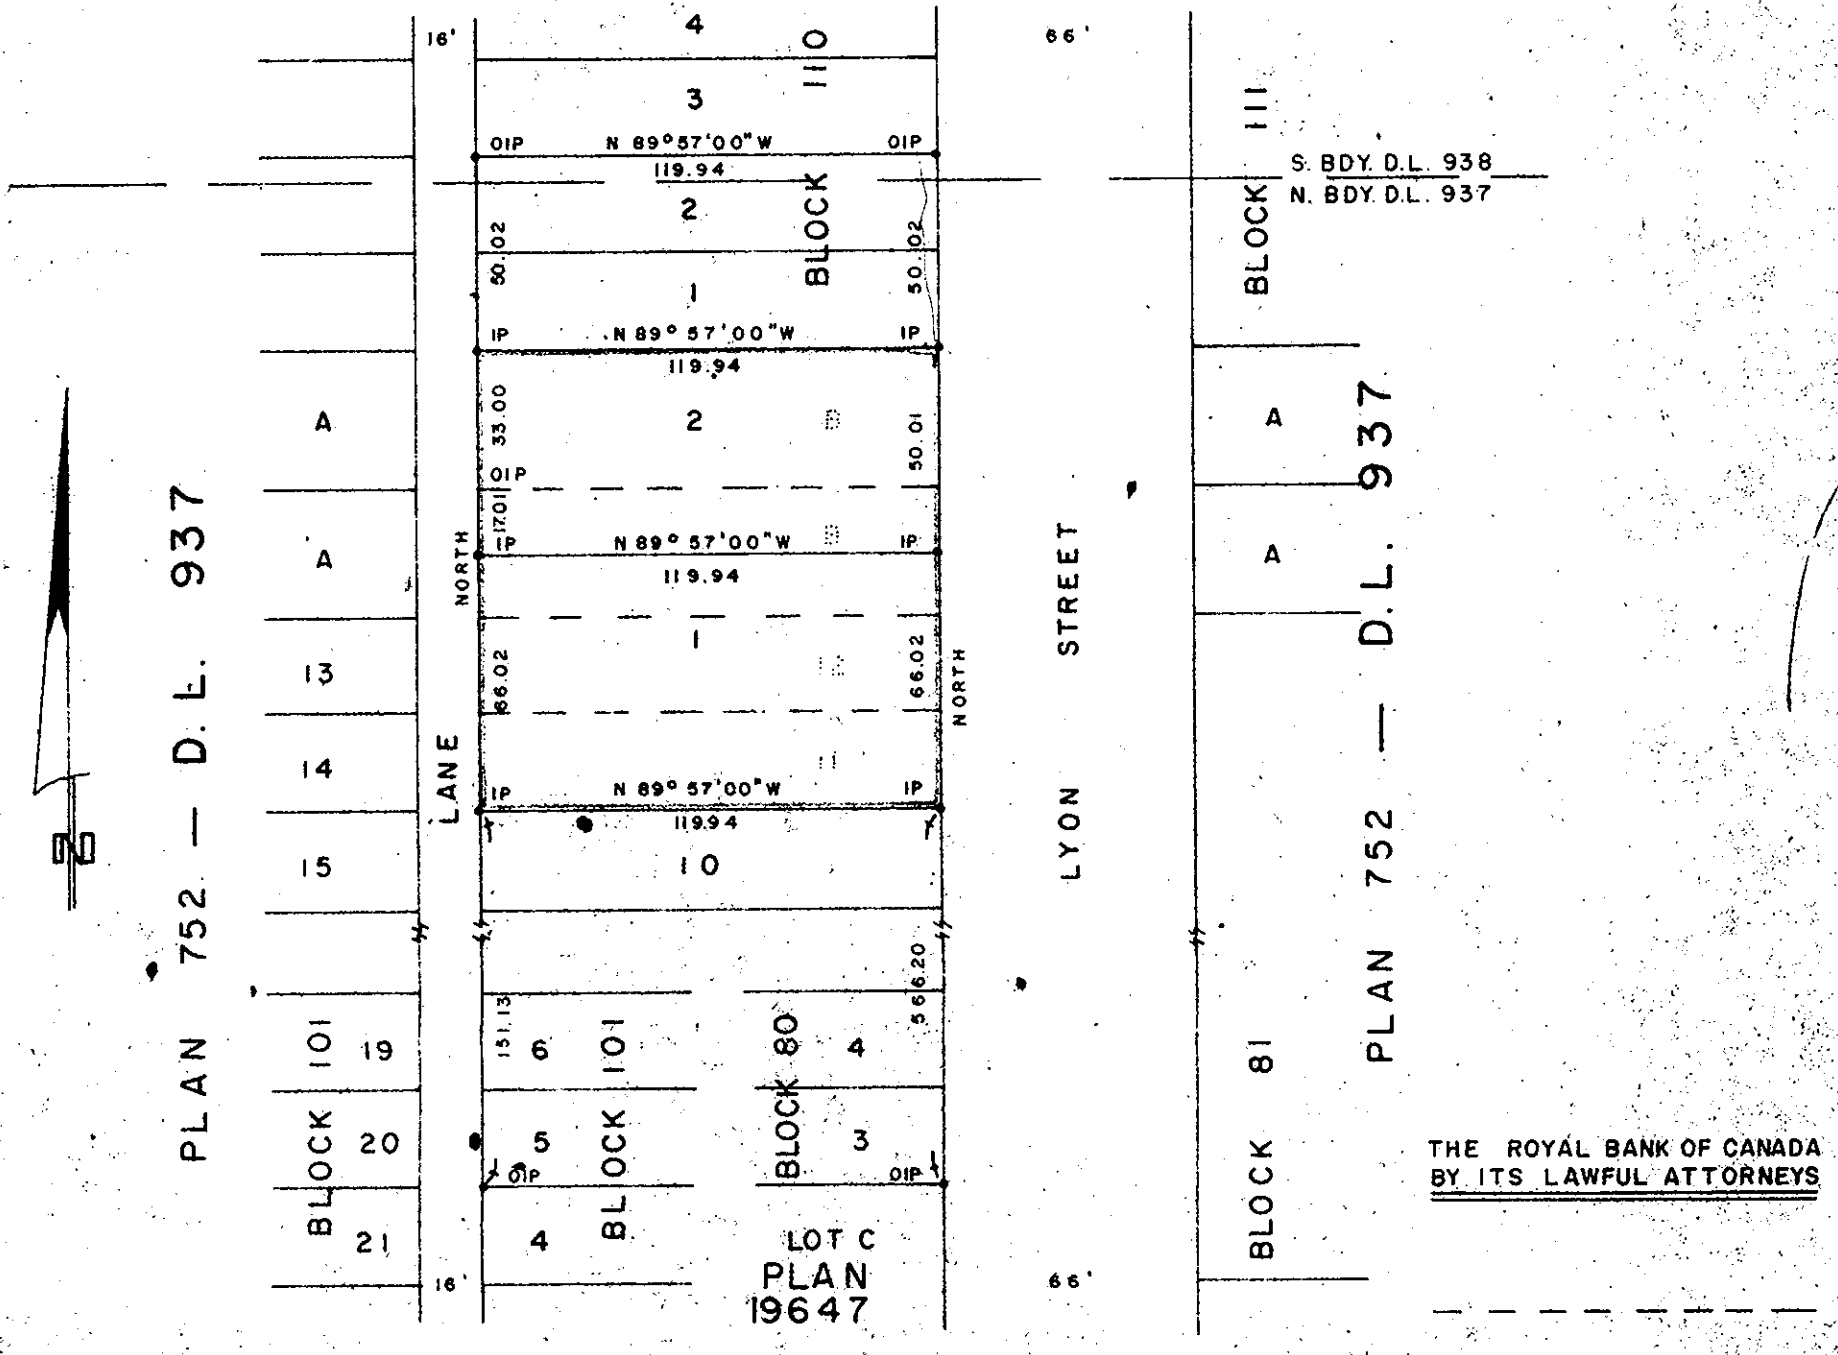

I, DONALD A. DUFFY of the City of Prince George, a British Columbia Land Surveyor, make oath and say that I was present at and did personally superintend the survey represented by this plan and that the survey and plan are correct. The said survey was completed on the 26 day of May, 1976.

Owner _____

Approved under the Land Registry Act
this 4 day of JUNE, 1976

Witness _____

PE Olsby
Approving Officer, City of Prince George

Sworn before me this 28
day of May, 1976

Owner _____

This plan lies within the Fraser-Fort George
Regional District.

Witness _____

[Signature]
A Commissioner for taking Affidavits
for British Columbia.