


**PLAN No 23028**

Deposited in the Land Registry Office at  
Prince George on the 19 day of November 1976

*E. T. Schooley*  
Registrar

PLAN OF SUBDIVISION OF  
LOT 197, PLAN 20258,  
D.L. 2507, CARIBCO DISTRICT.

Scale: 1" = 50'

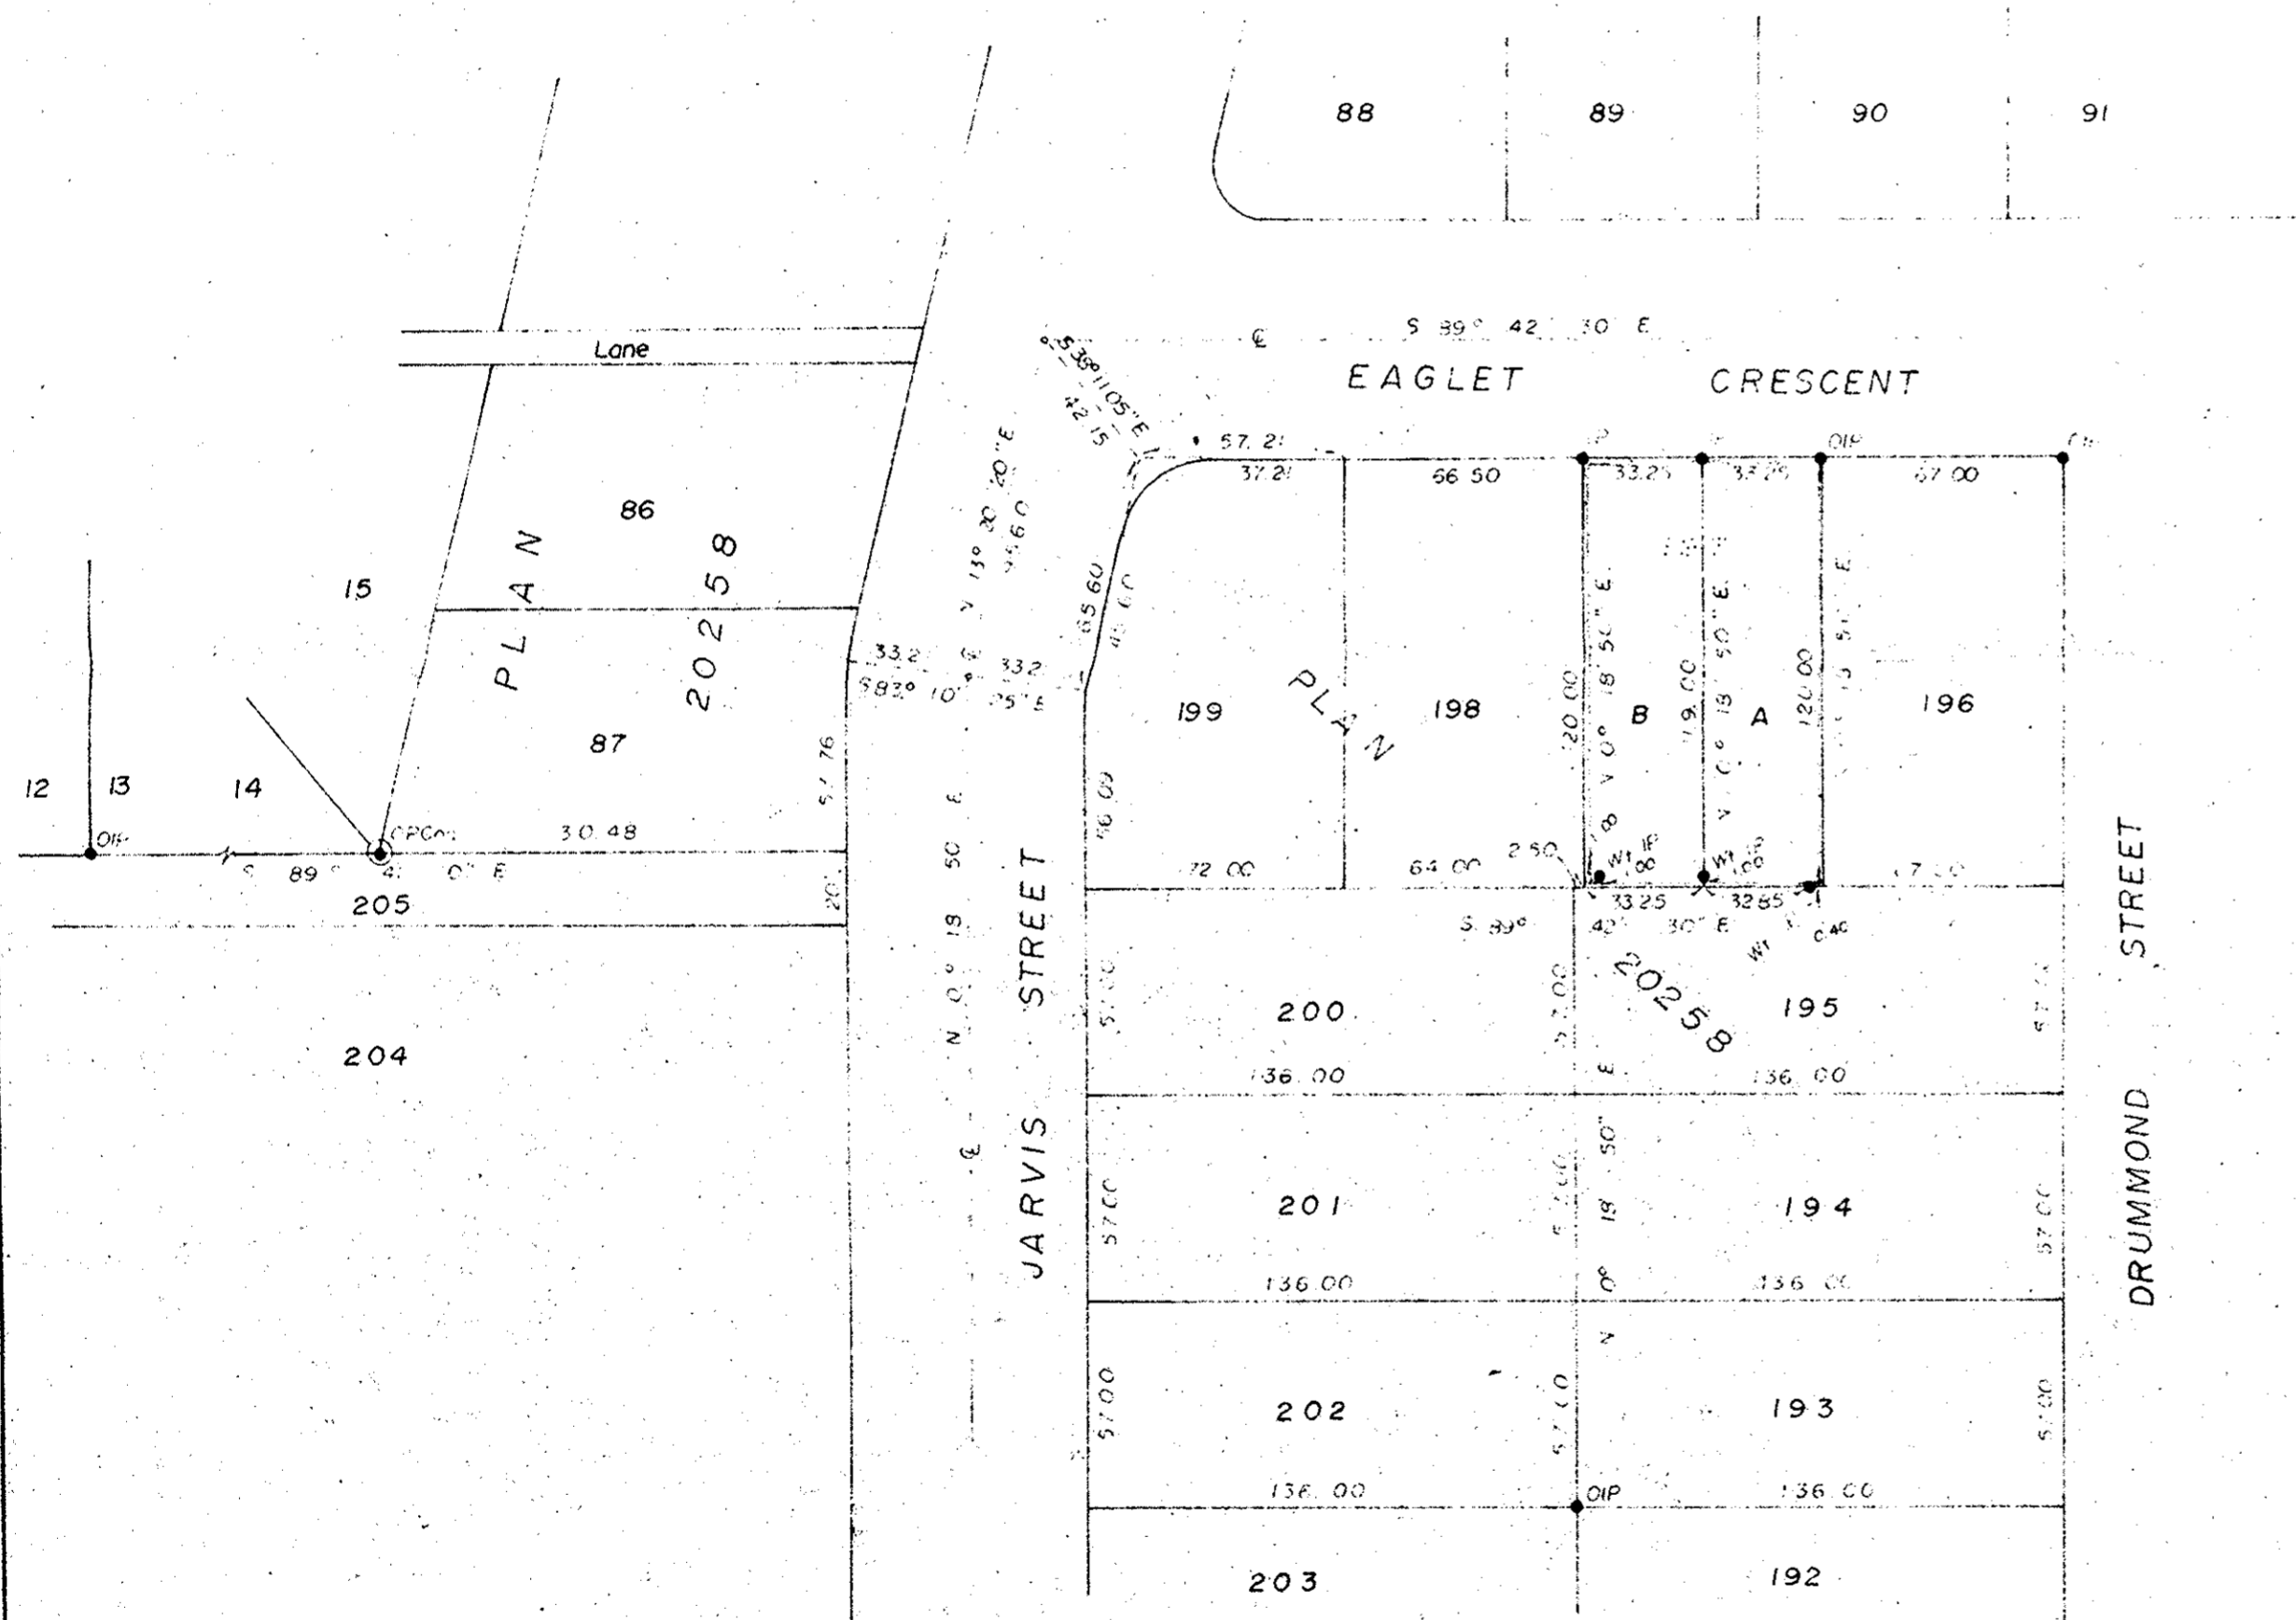

Bearings are astronomic and are derived from  
Plan 20258

- P.con ..... Standard Concrete Post
- P.Rock ..... Standard Rock Post
- PP ..... Standard Pipe Post
- I.P. .... Standard Iron Post
- P ..... Wooden Post
- L.P. .... Lead Plug
- ..... Denoting "Old"
- WT ..... Denoting "Witness"
- CIP ..... Capped Iron Post

Approved under the Land Registry Act  
on the 23<sup>rd</sup> day of JUNE 1976

*E. T. Schooley*  
Approving Officer

Reapproved Nov. 8, 1976

*E. T. Schooley*

This plan lies within the Province of  
British Columbia, Regional District of Cariboo

I, *John G. Keown*, of the City of Prince George,  
British Columbia Land Surveyor, make oath and  
say that I was present at and did personally  
superintend the survey represented by this  
plan and that the survey and plan are correct.  
The said survey was completed on  
the 7<sup>th</sup> day of JUNE 1976.

Sworn before me at Prince George  
this 17<sup>th</sup> day of JUNE 1976.

*John G. Keown*  
A Commissioner for taking affidavits  
for British Columbia.

Owner *P. Spindel*

Witness *Diana Matthews*

**McWilliam-Whyte-Goble & Associates**  
B.C. LAND SURVEYORS  
PRINCE GEORGE | SMITHERS | KAMLOOPS

REF No: 76063