

23060

PLAN OF SUBDIVISION OF
LOT 30 & PART OF LOT 29, PLAN 17401
DISTRICT LOT - 777
CARIBOO DISTRICT - BRITISH COLUMBIA

SCALE: 1" = 50'


NOTE: Bearings are astronomic, derived from the south boundary of Lot 30, Plan 17401.

LEGEND: •OIP denotes an old iron pin found.
•IP denotes an iron pin set.

PLAN N^o _____

Deposited in the Land Registry Office at Prince George, B.C. this _____ day of December, 1976

"E. T. Schooley"
Registrar

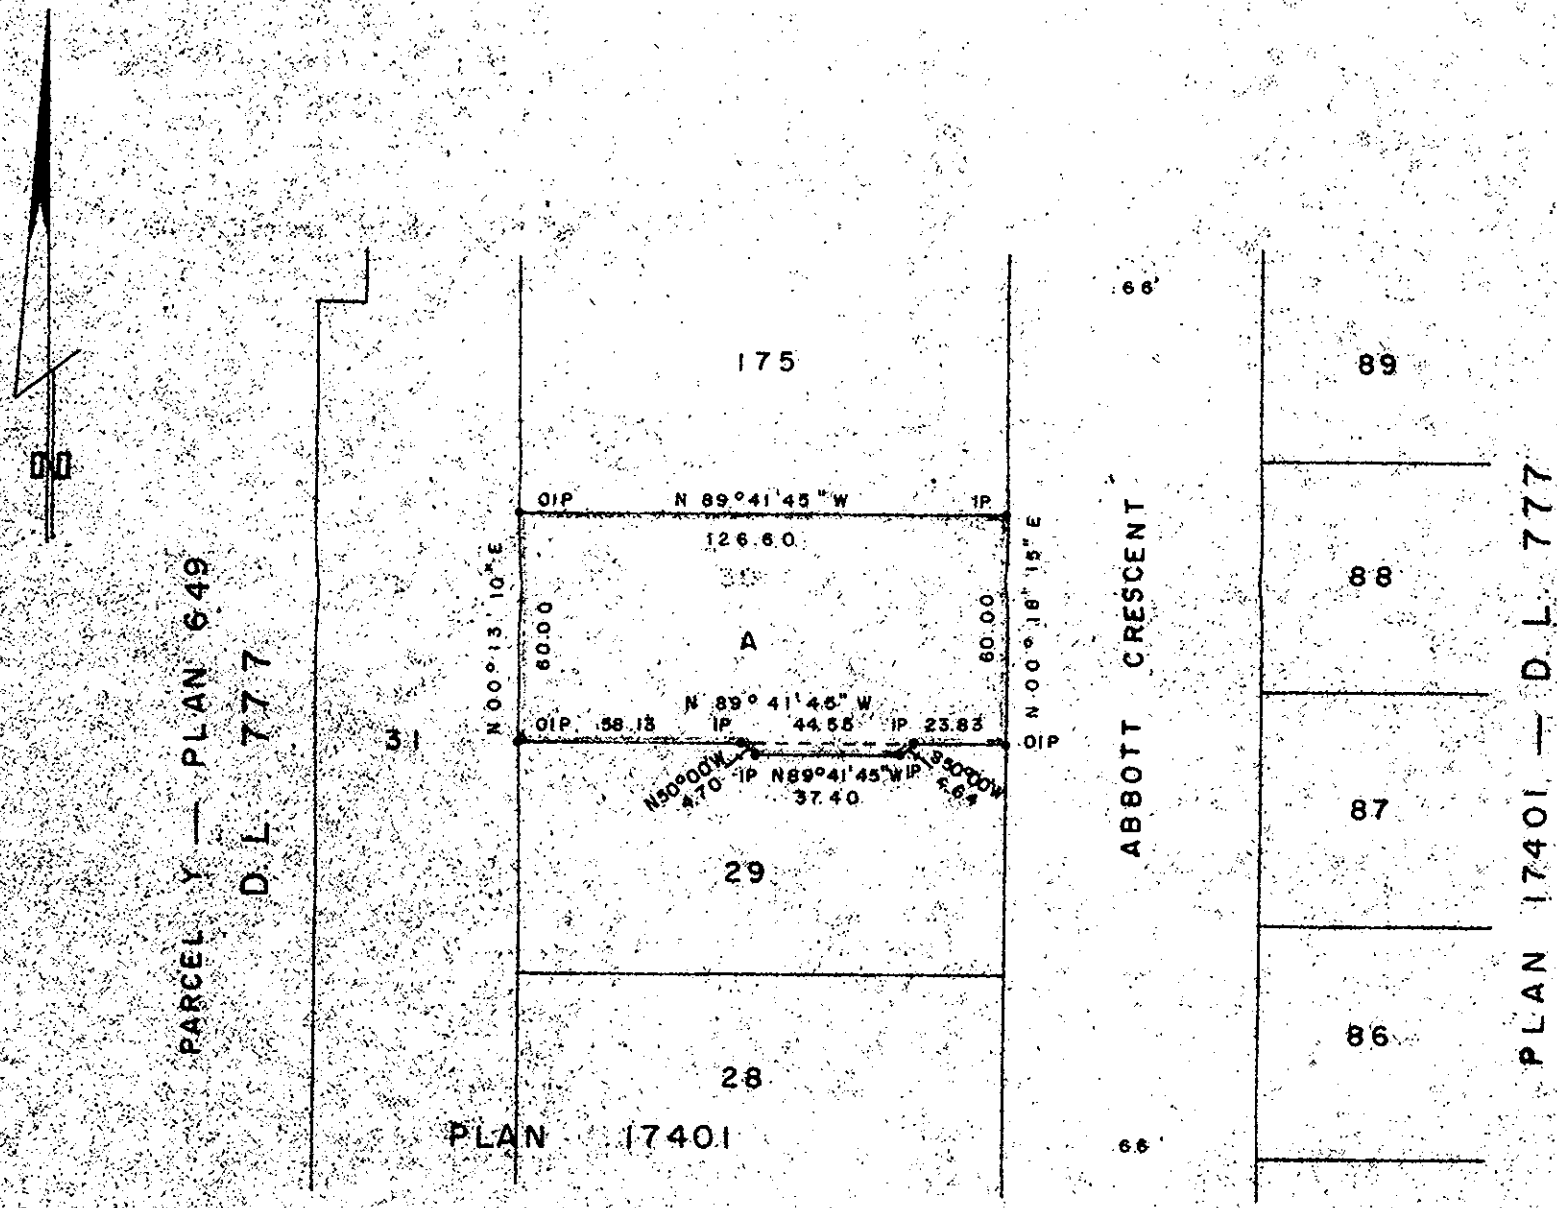

THE ROYAL BANK OF CANADA
BY ITS LAWFUL ATTORNEYS

Donald James Morris
DONALD JAMES MORRIS
David Alexander Pauliak
DAVID ALEXANDER PAULIAK

Approved under the Land Registry Act
this 02 day of NOV, 1976

[Signature]
Approving Officer, City of Prince George

This plan lies within the Fraser-Fort George
Regional District.

I, DONALD A. DUFFY of the City of Prince George,
a British Columbia Land Surveyor, make oath and say
that I was present and did personally superintend
the survey represented by this plan and that the survey
and plan are correct. The said survey was completed
on the 2 day of Nov, 1976

[Signature]
B.C.L.S.

Sworn before me this 4TH
day of Nov, 1976

[Signature]
A Commissioner for Taking Affidavits
for British Columbia

Owner *[Signature]*
[Signature]

Witness *[Signature]*

Owner *[Signature]*

Witness *[Signature]*