

PLAN OF SUBDIVISION OF
 LOT 1, PLAN 19133
 DISTRICT LOT 4050
 AND PART OF
 S.W. 1/4 DISTRICT LOT 4050
 CARIBOO DISTRICT, BRITISH COLUMBIA


SCALE: 1" = 100'

NOTE: Bearings are astronomic, derived from the
 East boundary of Lot 1, Plan 19133.

LEGEND: •OIP denotes an old iron pin found.
 •IP denotes an iron pin set.

PLAN No 23072
 Deposited in the Land Registry
 Office at Prince George, B.C. this
 7 day of December, 1976

"E.T. Schooley"
 Registrar

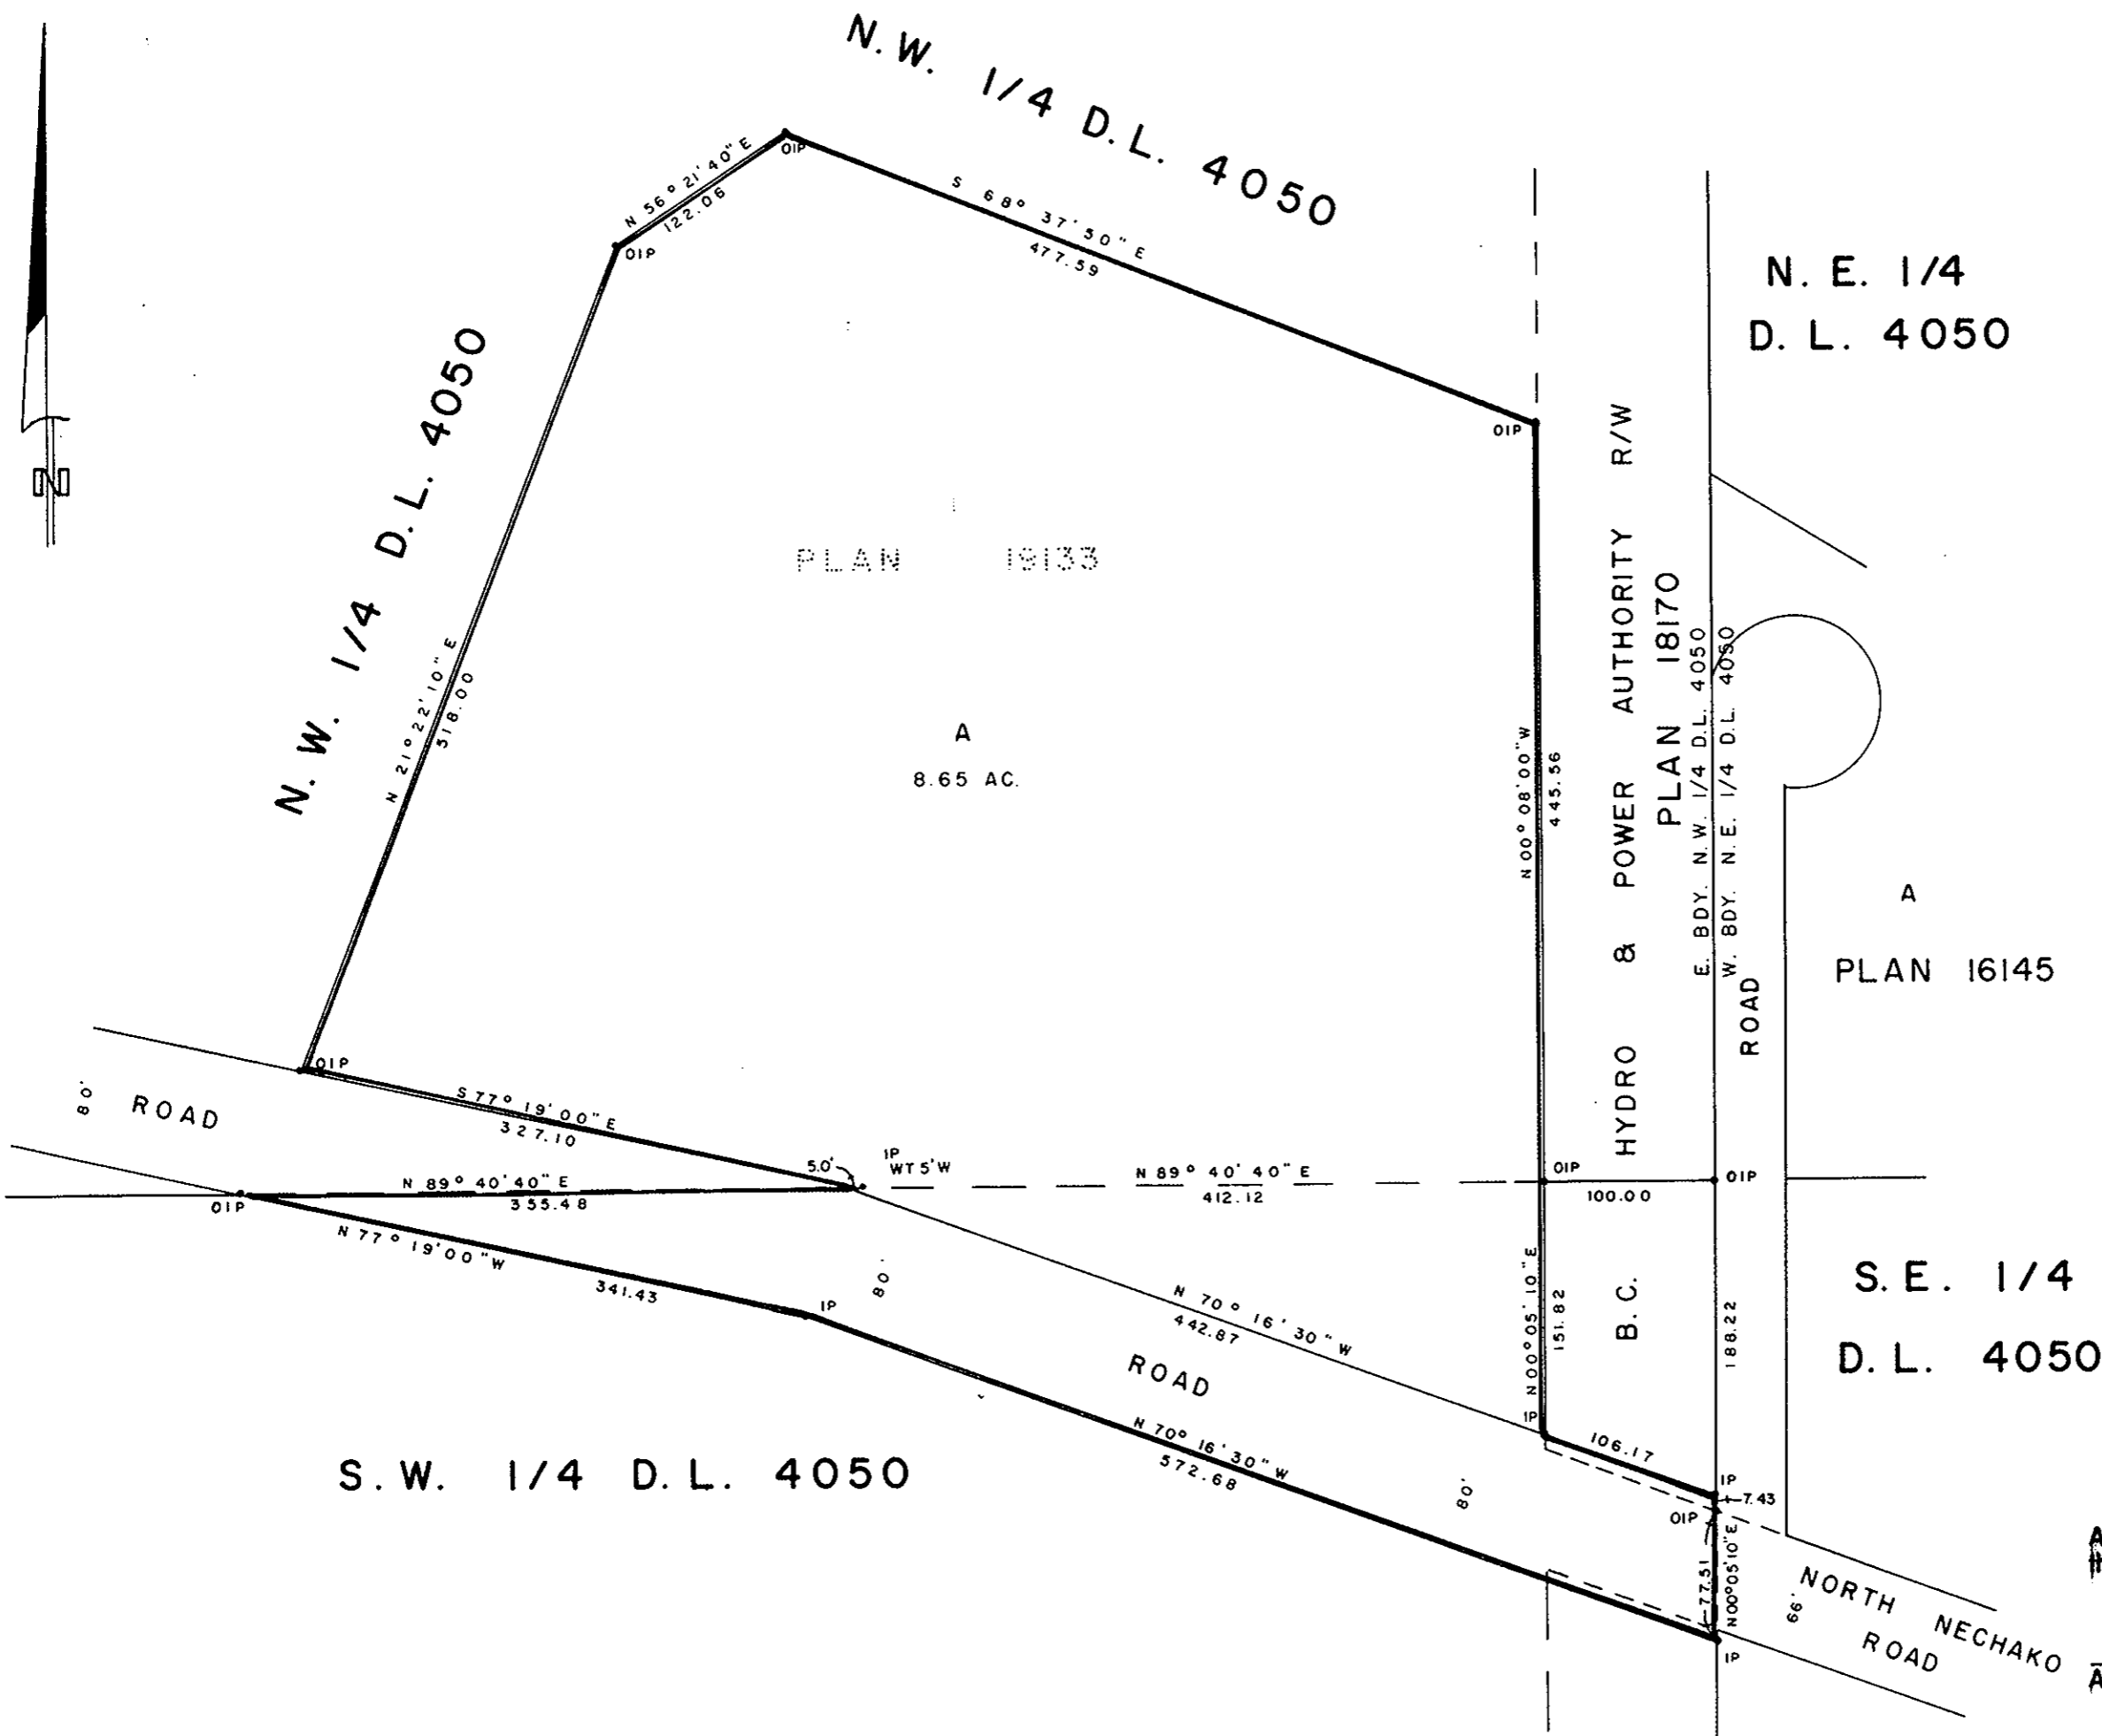

Approved under the Land Registry Act.
 this 21st day of NOV, 1976

C. O. O. T.
 Approving Officer, City of Prince George.
 Reapproved Dec 1, 1976
C. O. O. T.

Approved as to Dedication of roads.
 B.C. HYDRO & POWER AUTHORITY

David Charles Regys
 CHAIRMAN
Bill Woodward
 SECRETARY

Approved under the Land Registry Act.
 this 26th day of JULY, 1973

W. J. Sudds
 Approving Officer, Dept. of Highways.

This plan lies within the Fraser-Fort George
 Regional District.

I, DONALD A. DUFFY of the City of Prince George,
 a British Columbia Land Surveyor, make oath and say
 that I was present at and did personally superintend
 the survey represented by this plan and that the survey
 and plan are correct. The said survey was completed
 on the 3RD day of MARCH, 1973.

[Signature]
 B.C.L.S.

Sworn before me this 12TH
 day of APRIL, 1973

[Signature]
 Officer for taking Affidavits
 Columbia.

The Board of School Trustees of
 School District No. 57 (Prince George)

J. MacLennan
High Carpenter

SUPERIOR GRAVEL CO. LTD.

George [Signature]
 PRES.

