


26-226

231

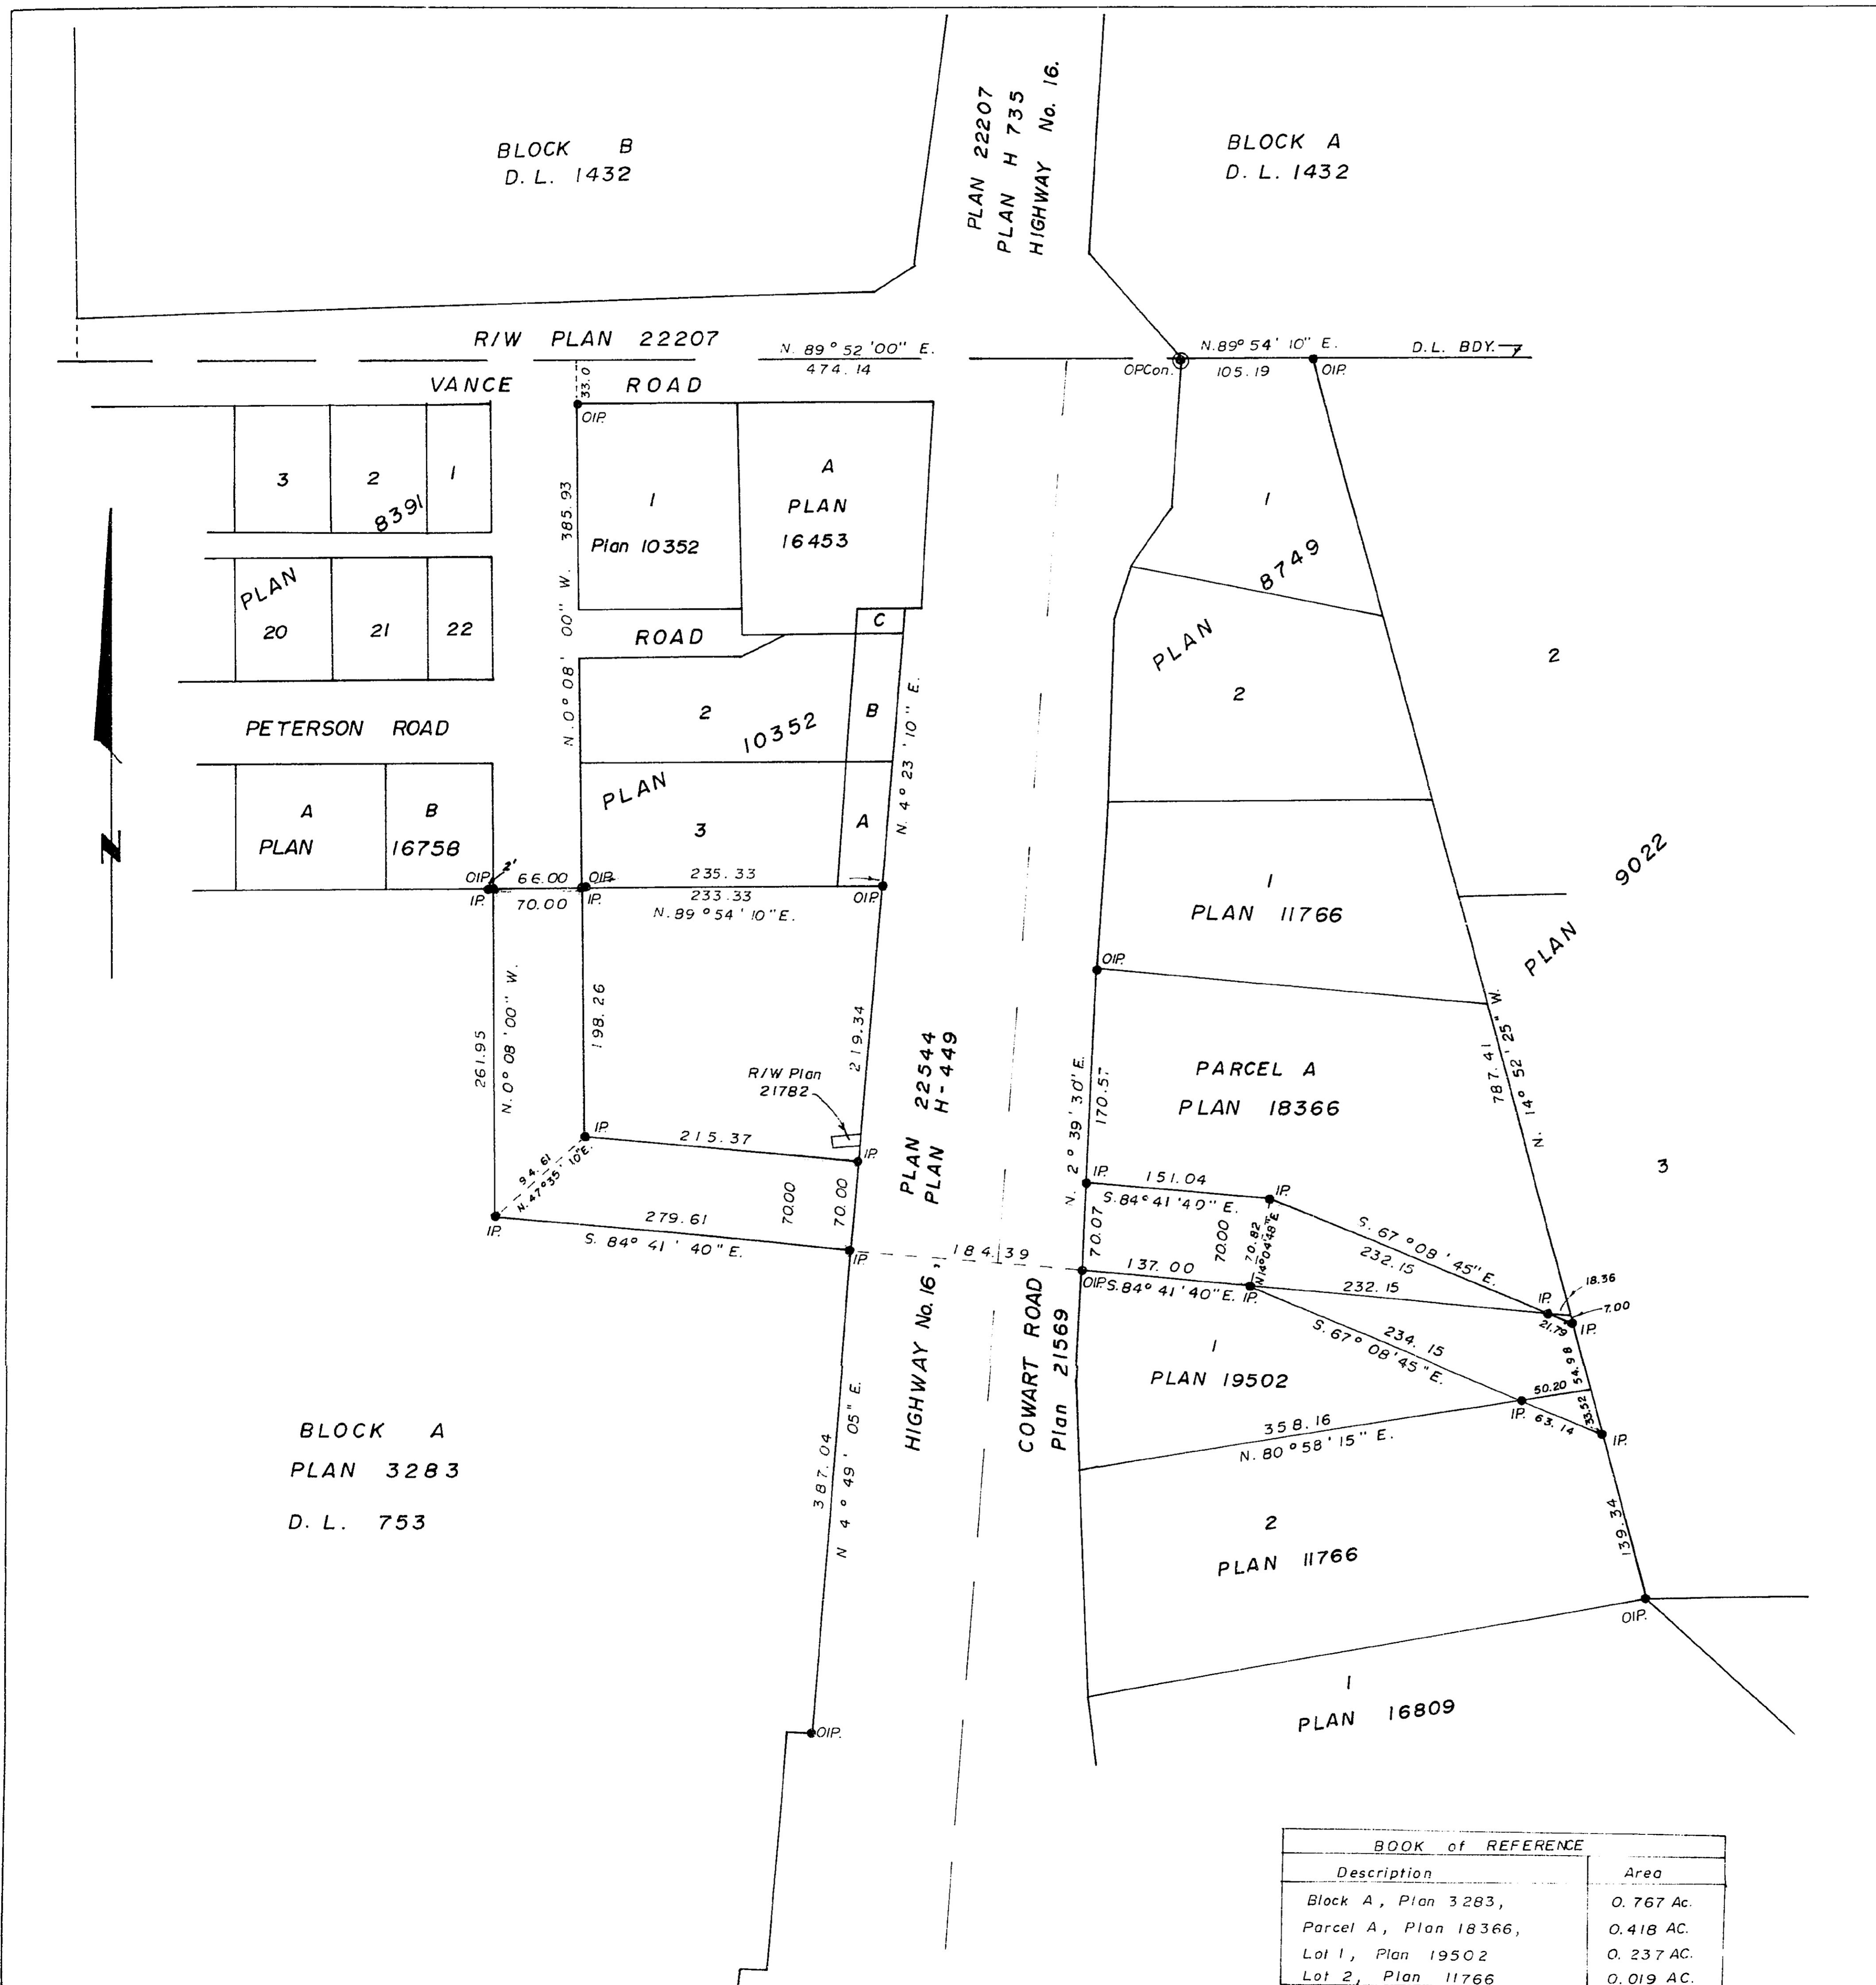

PLAN NO. **23159**
 DEPOSITED IN THE LAND REGISTRY OFFICE AT
 PRINCE GEORGE THIS 12 DAY OF February 1977.

"E. T. Schooley"
 REGISTRAR. per. 4

CITY OF PRINCE GEORGE, B.C.,
 PLAN of RIGHT-of-WAY
 IN DISTRICT LOT 753,
 CARIBOO DISTRICT.
 SCALE: 1" = 100'

BEARINGS ARE ASTRONOMIC DERIVED FROM
 N. Bdy. D. L. 753, shown as N. 89° 52' 00" E. (Plan 22544)
 ● IP..... STANDARD IRON POST.
 ● PCon..... STANDARD POST IN CONCRETE.
 O..... DENOTES "OLD"

I, V. BARTELL, OF THE CITY OF PRINCE GEORGE,
 BRITISH COLUMBIA LAND SURVEYOR MAKE OATH
 AND SAY THAT I WAS PRESENT AT AND DID
 PERSONALLY SUPERINTEND THE SURVEY REPRESENTED
 BY THIS PLAN AND THAT THE SURVEY AND PLAN ARE
 CORRECT.
 THE SAID SURVEY WAS COMPLETED ON
 THE 12 DAY OF February 1977.
 V. Bartell
 V. BARTELL, B.C.L.S.

SWORN BEFORE ME AT PRINCE GEORGE, B.C.,
 THIS 14 DAY OF February 1977.
 A COMMISSIONER FOR TAKING AFFIDAVITS
 FOR BRITISH COLUMBIA.

THIS PLAN LIES WITHIN THE FRASER FORT
 GEORGE REGIONAL DISTRICT.

BOOK of REFERENCE	
Description	Area
Block A, Plan 3283,	0.767 AC.
Parcel A, Plan 18366,	0.418 AC.
Lot 1, Plan 19502	0.237 AC.
Lot 2, Plan 11766	0.019 AC.

Mc WILLIAM, WHYTE, GOBLE, & ASSOCIATES,
 B.C. LAND SURVEYORS,
 PRINCE GEORGE - KAMLOOPS - SMITHERS.

REF. NO. 77100-2

D. L. 753.