

PLOTTED (LN)

PLAN OF RIGHT-OF-WAY REQUIRED BY  
BRITISH COLUMBIA RAILWAY COMPANY  
THROUGH LOT 2061 AND LOT 2062  
CARIBOO DISTRICT

PLAN 23178  
Deposited in the Land Registry Office, at  
Prince George, B.C., this 22 day of  
February 1977


936/15,9  
SCALE - 1 IN. = 100 FT.

LEGEND

Bearings are Astronomic, and were derived from Plan A-2380 (S 54° 52' 00" E).  
1/2" x 1/2" x 30" galvanized iron post set is shown thus ● IP  
Standard capped iron post set is shown thus ● CIP  
Old iron post found is shown thus ● OIP

LOT	DESCRIPTION	AREA
2062	Portion Lot 'B' Plan 16555	0.63 AC.
2061	Parcel 'A' D.D. 102363 M	0.95 AC.

This Plan lies within the  
Fraser-Fort George Regional District

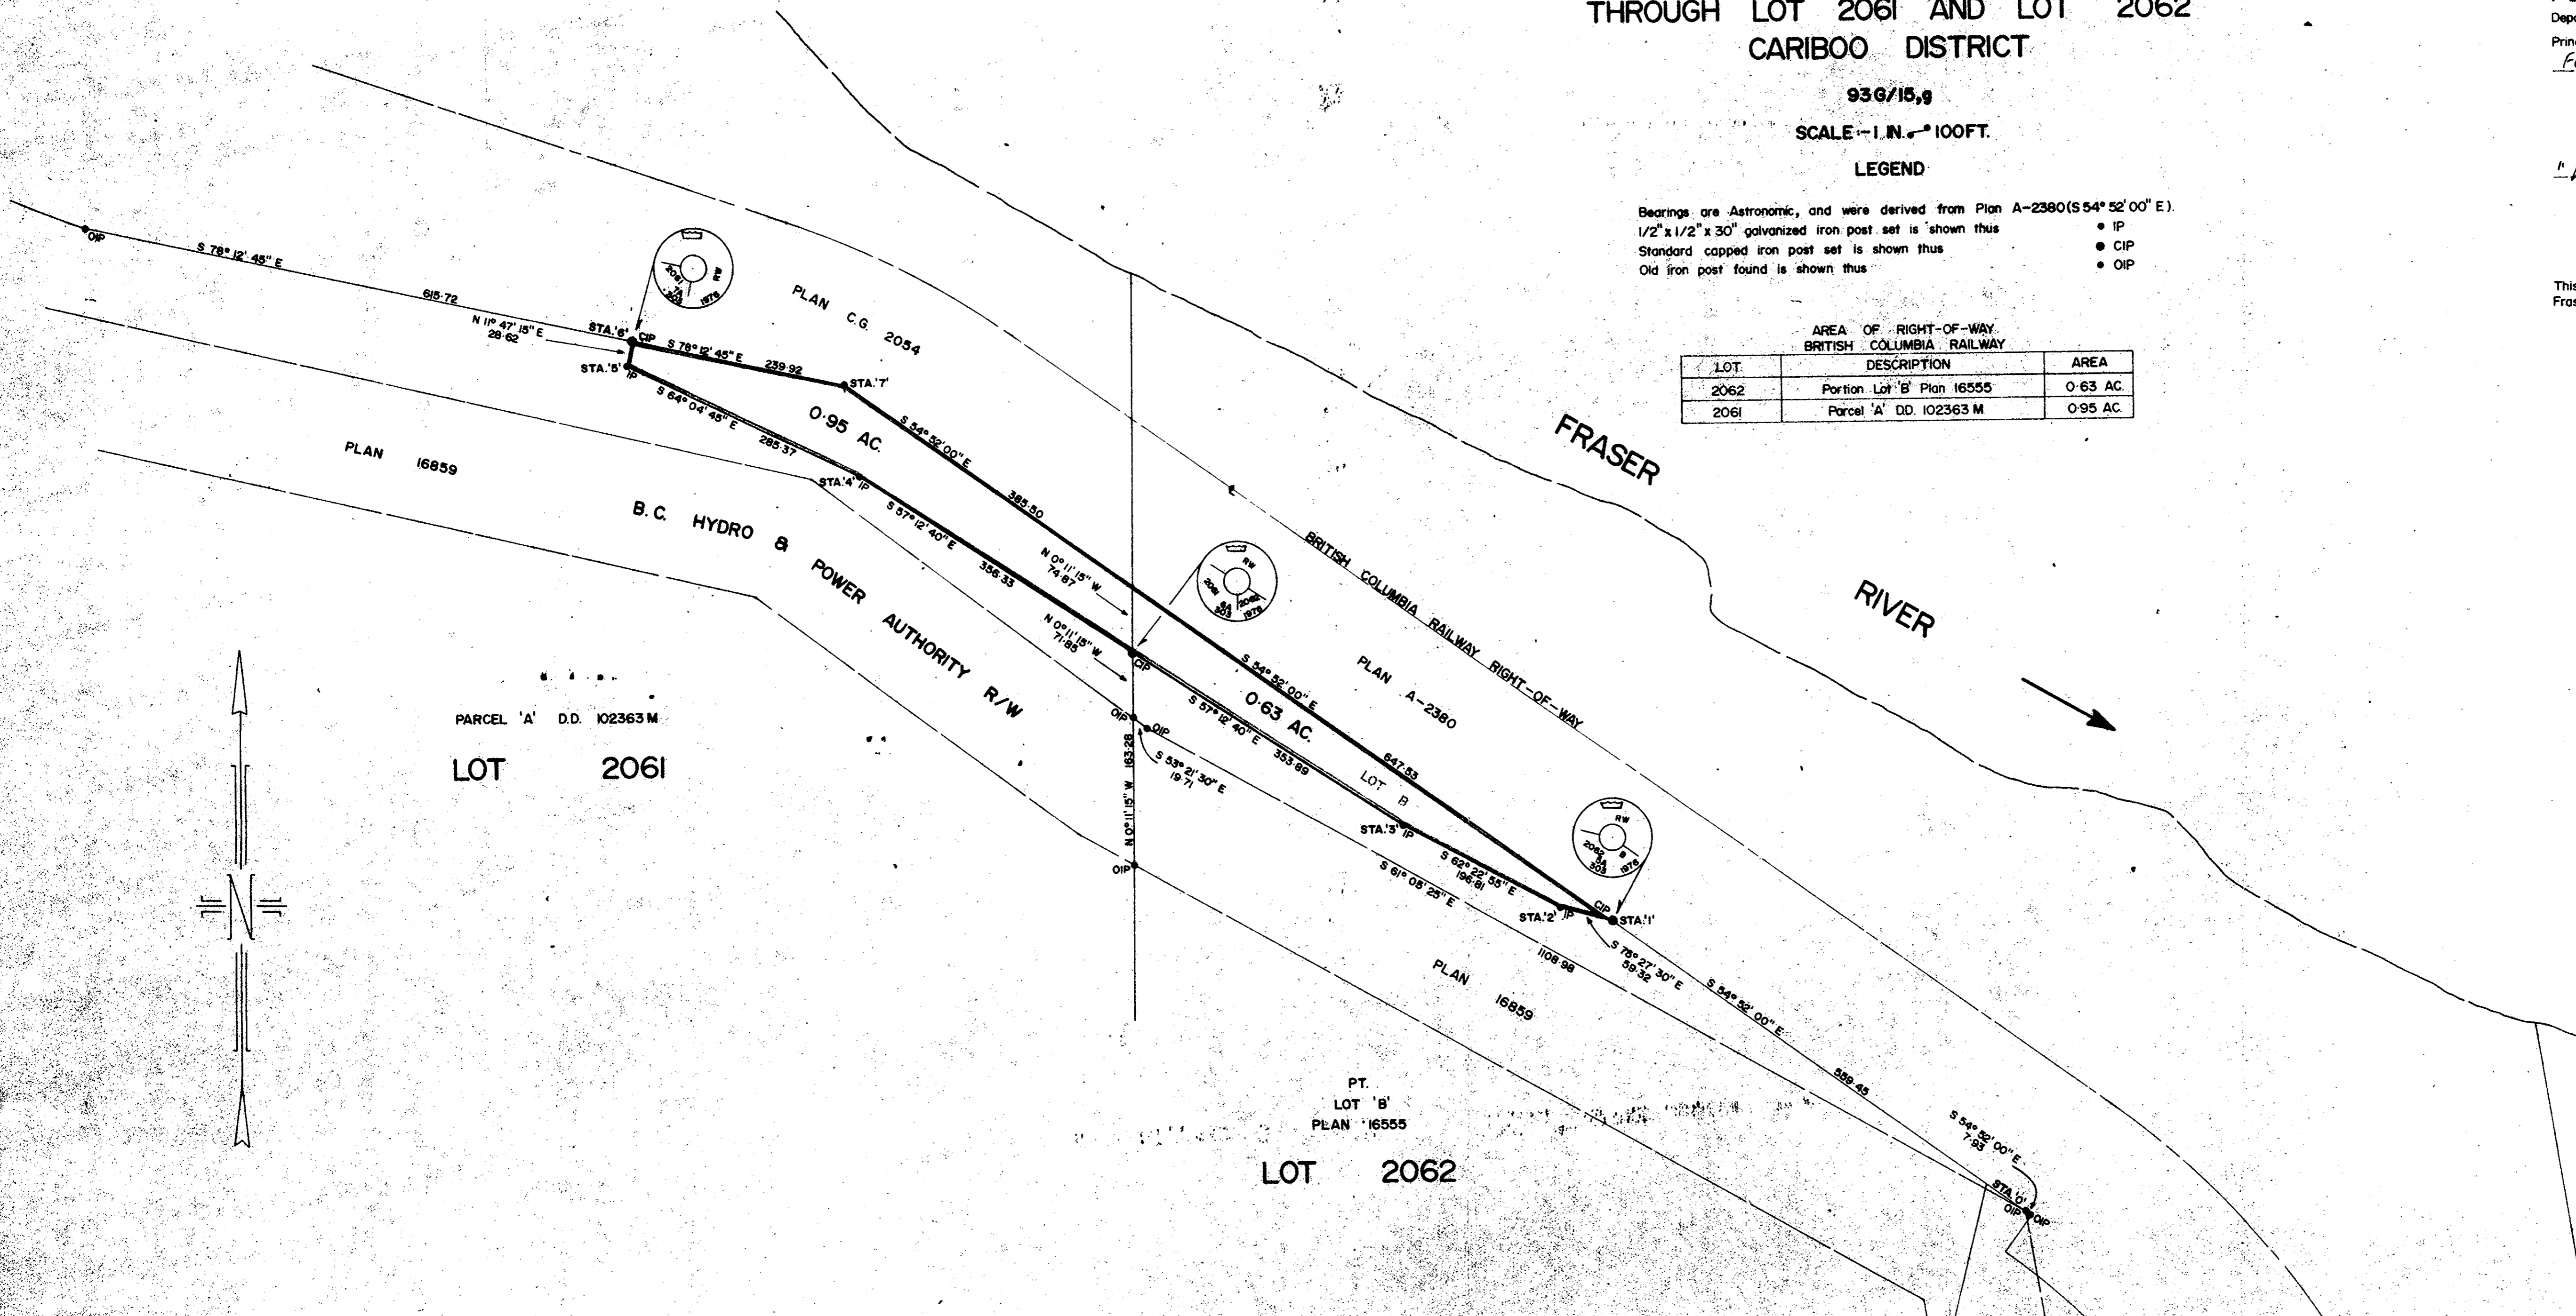

PARCEL 'A' D.D. 102363 M  
LOT 2061

PT.  
LOT 'B'  
PLAN 16555  
LOT 2062

BRITISH COLUMBIA RAILWAY COMPANY

TABLE OF CO-ORDINATES

STATION	BEARING	DISTANCE	LATITUDE	DEPARTURE
0			00	00
1	N 54° 52' 00" W	559.45	+321.95	-457.53
2	N 75° 27' 30" W	59.32	+336.85	-514.95
3	N 62° 22' 55" W	196.81	+428.09	-689.33
4	N 57° 12' 40" W	710.22	+812.70	-1286.39
5	N 64° 04' 45" W	285.37	+937.45	-1543.05
6	N 11° 47' 15" E	28.62	+965.46	-1537.21
7	S 78° 12' 45" E	239.92	+916.45	-1302.35

SANCTIONED-

*[Signature]*  
MINISTER OF ENERGY, TRANSPORT,  
AND COMMUNICATIONS

*[Signature]*  
CHIEF INSPECTING ENGINEER,  
MINISTRY OF ENERGY, TRANSPORT,  
AND COMMUNICATIONS

*[Signature]*  
VICE-PRESIDENT

*[Signature]*  
DIRECTOR

*[Signature]*  
CHIEF ENGINEER - MAINTENANCE OF WAY

I, James Bernard Salmon, of West Vancouver, British  
Columbia Land Surveyor, make oath and say that I  
was present at and did personally superintend the  
survey represented by this plan, and that the survey  
and plan are correct.  
The said survey was completed on the 5th  
day of October, 1976.

*[Signature]*  
B.C.L.S.

Sworn before me, this  
22 day of February 1977

*[Signature]*  
A Commissioner for taking Affidavits  
within British Columbia