

26-226

PLAN OF RIGHT-OF-WAY THROUGH
 NORTH 1/2 AND SOUTH 1/2 OF
 LOT 3; PLAN 10790
 DISTRICT LOT 1599
 CARIBOO DISTRICT - BRITISH COLUMBIA

SCALE: 1" = 50'

NOTE: Bearings are astronomic, derived from the east boundary of Lot 3, Plan 10790.

LEGEND: •OIP denotes an old iron pin found.
 •IP denotes an iron pin set.


PLAN N^o 23233

Deposited in the Land Registry Office at Prince George, B.C. this 25 day of March, 1977

"F. J. Schooley"
 Registrar for CP

BOOK OF REFERENCE

PARCEL	AREA REQ'D
N. 1/2 LOT 3, PLAN 10790	0.072 AC.
S. 1/2 LOT 3, PLAN 10790	0.072 AC.

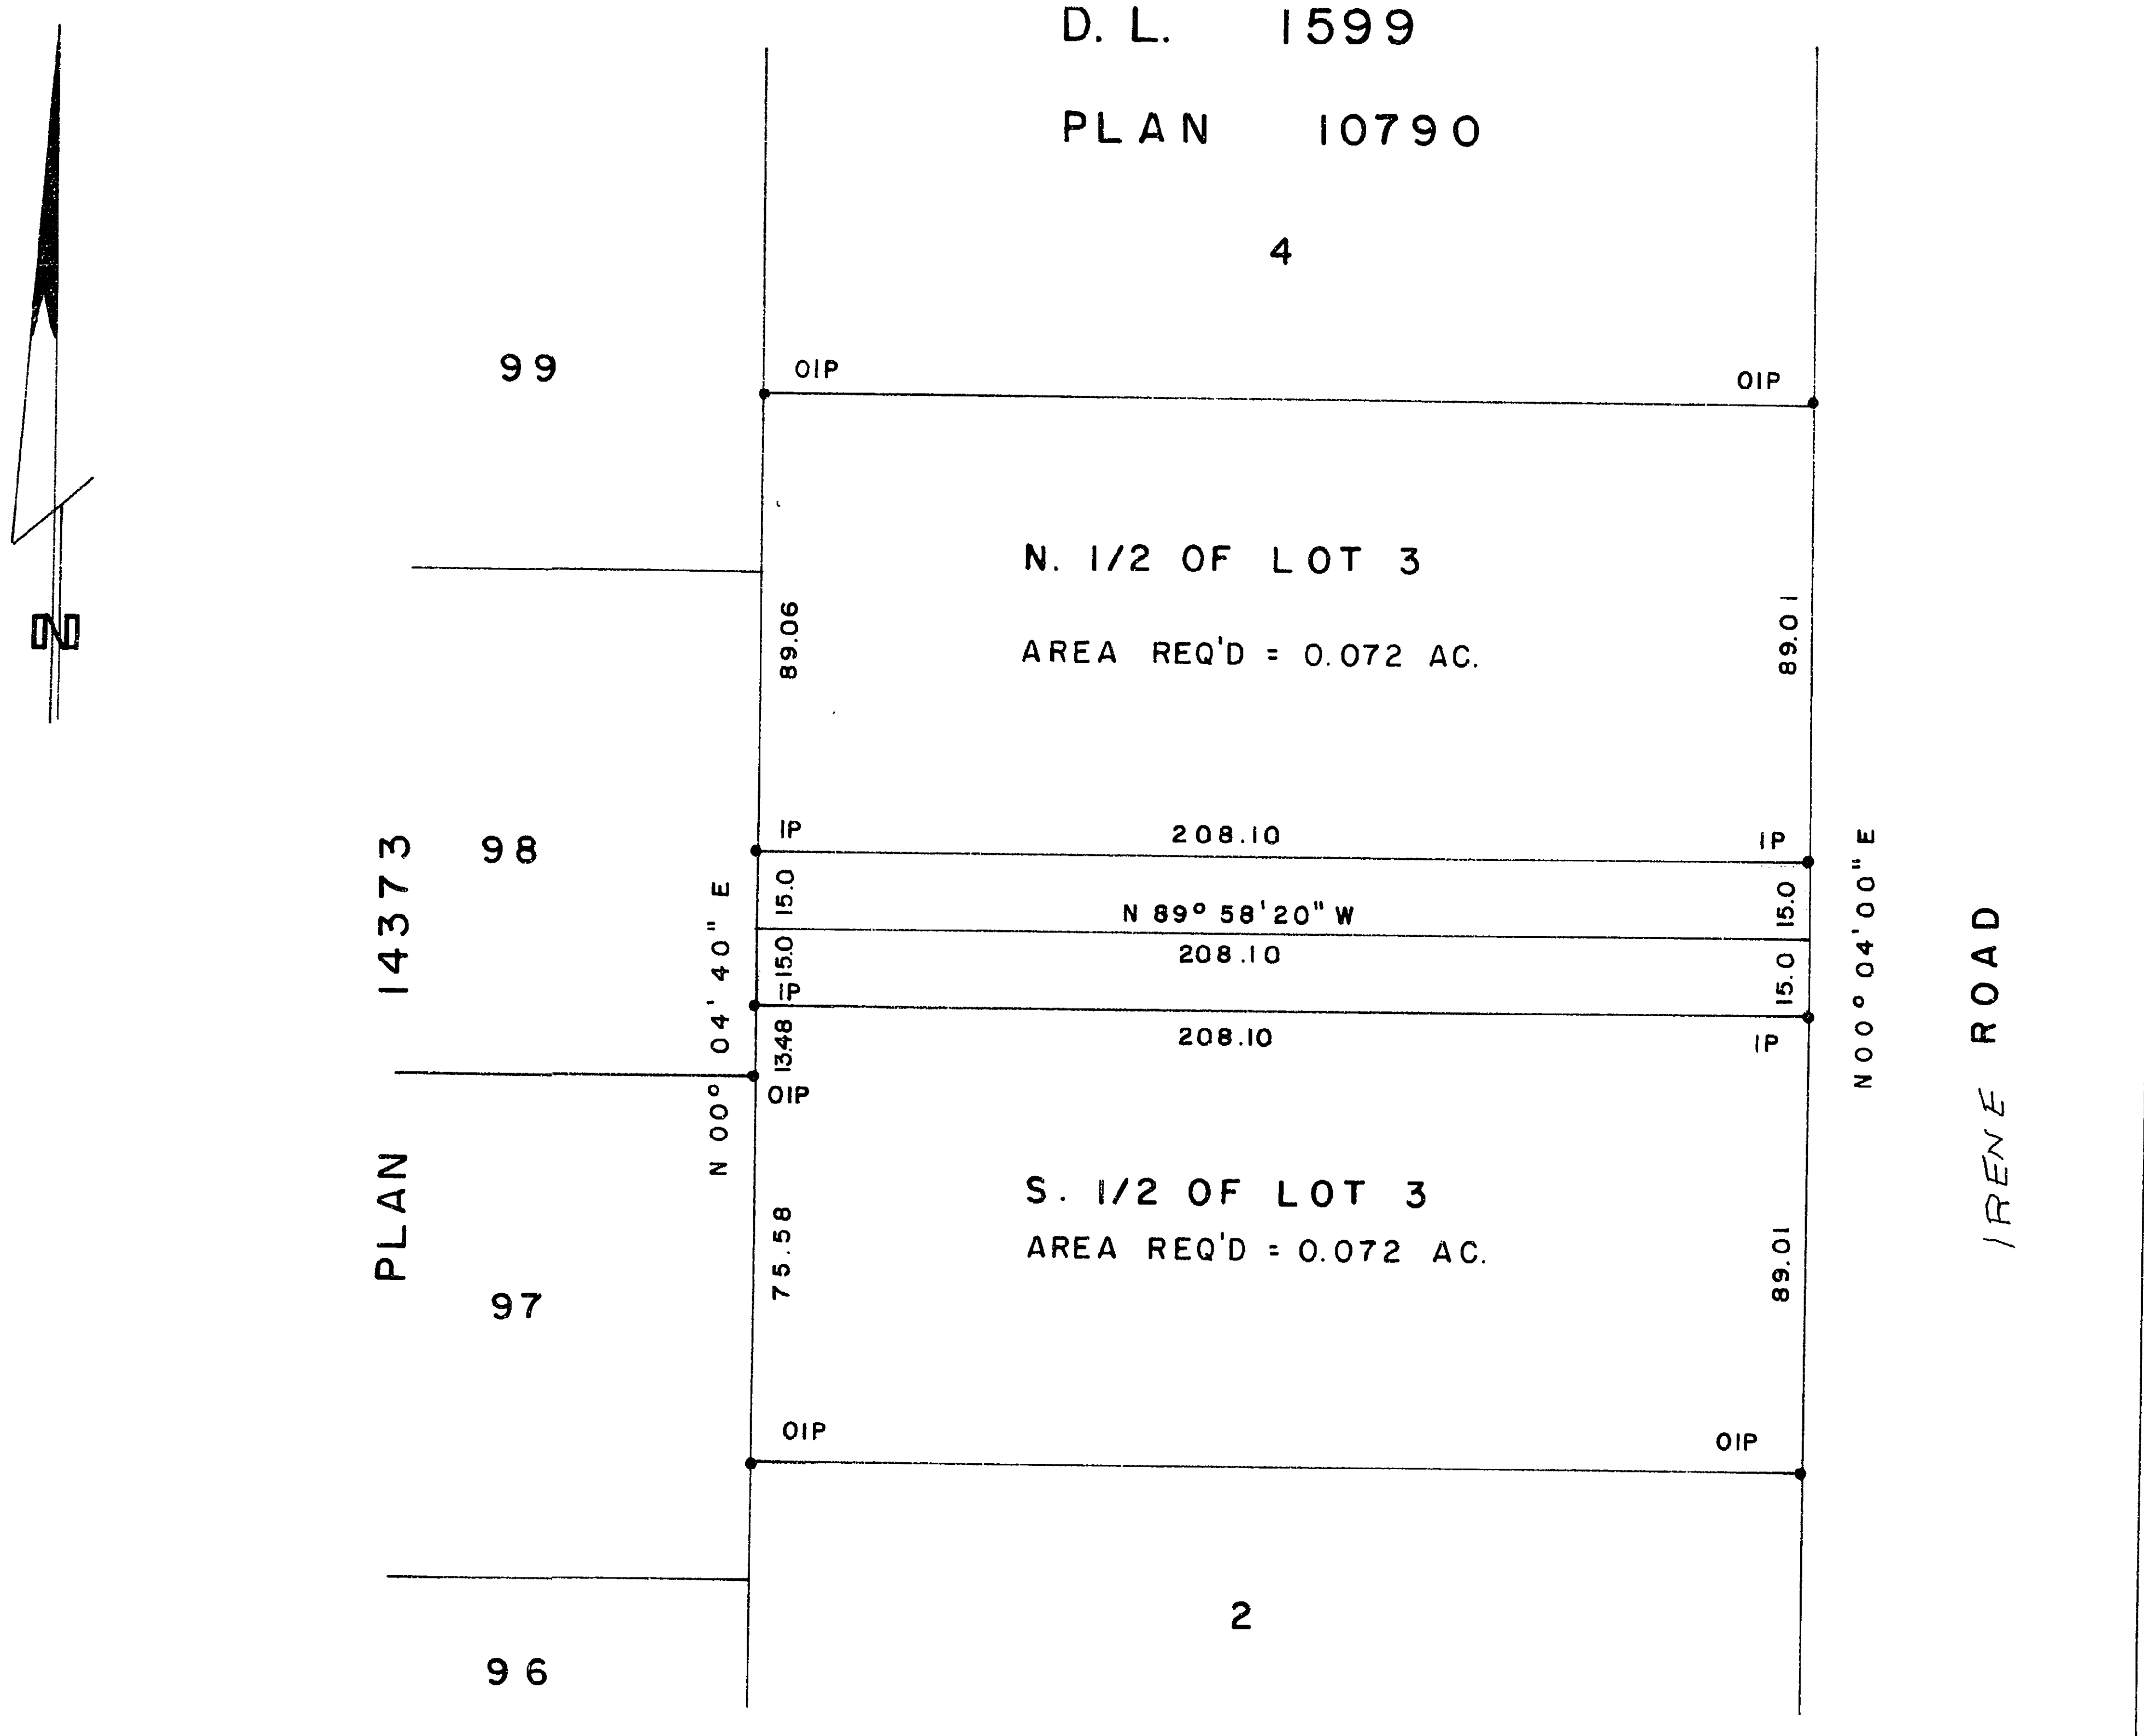

I, DONALD A. DUFFY of the City of Prince George, a British Columbia Land Surveyor, make oath and say that I was present at and did personally superintend the survey represented by this plan and that the survey and plan are correct. The said survey was completed on the 14th day of March, 1977.

[Signature]
 B.C.L.S.

Sworn before me this 21 day of MARCH, 1977

This plan lies within the Fraser-Fort George Regional District.

[Signature]
 A Commissioner for taking Affidavits for British Columbia.