

PLAN OF SUBDIVISION OF PART OF
 LOT 9, PLAN 15238
 DISTRICT LOT 633
 CARIBOO DISTRICT-BRITISH COLUMBIA

SCALE: 1" = 100'

NOTE: Bearings are astronomic, derived from the south boundary of Lot 9, Plan 15238.


LEGEND: • OIP denotes an old iron pin found.
 • IP denotes an iron pin set.

23279

PLAN N^o _____

Deposited in the Land Registry Office at Prince George, B.C. this 19 day of April, 1977.

"F. T. Schooley"
 Registrar

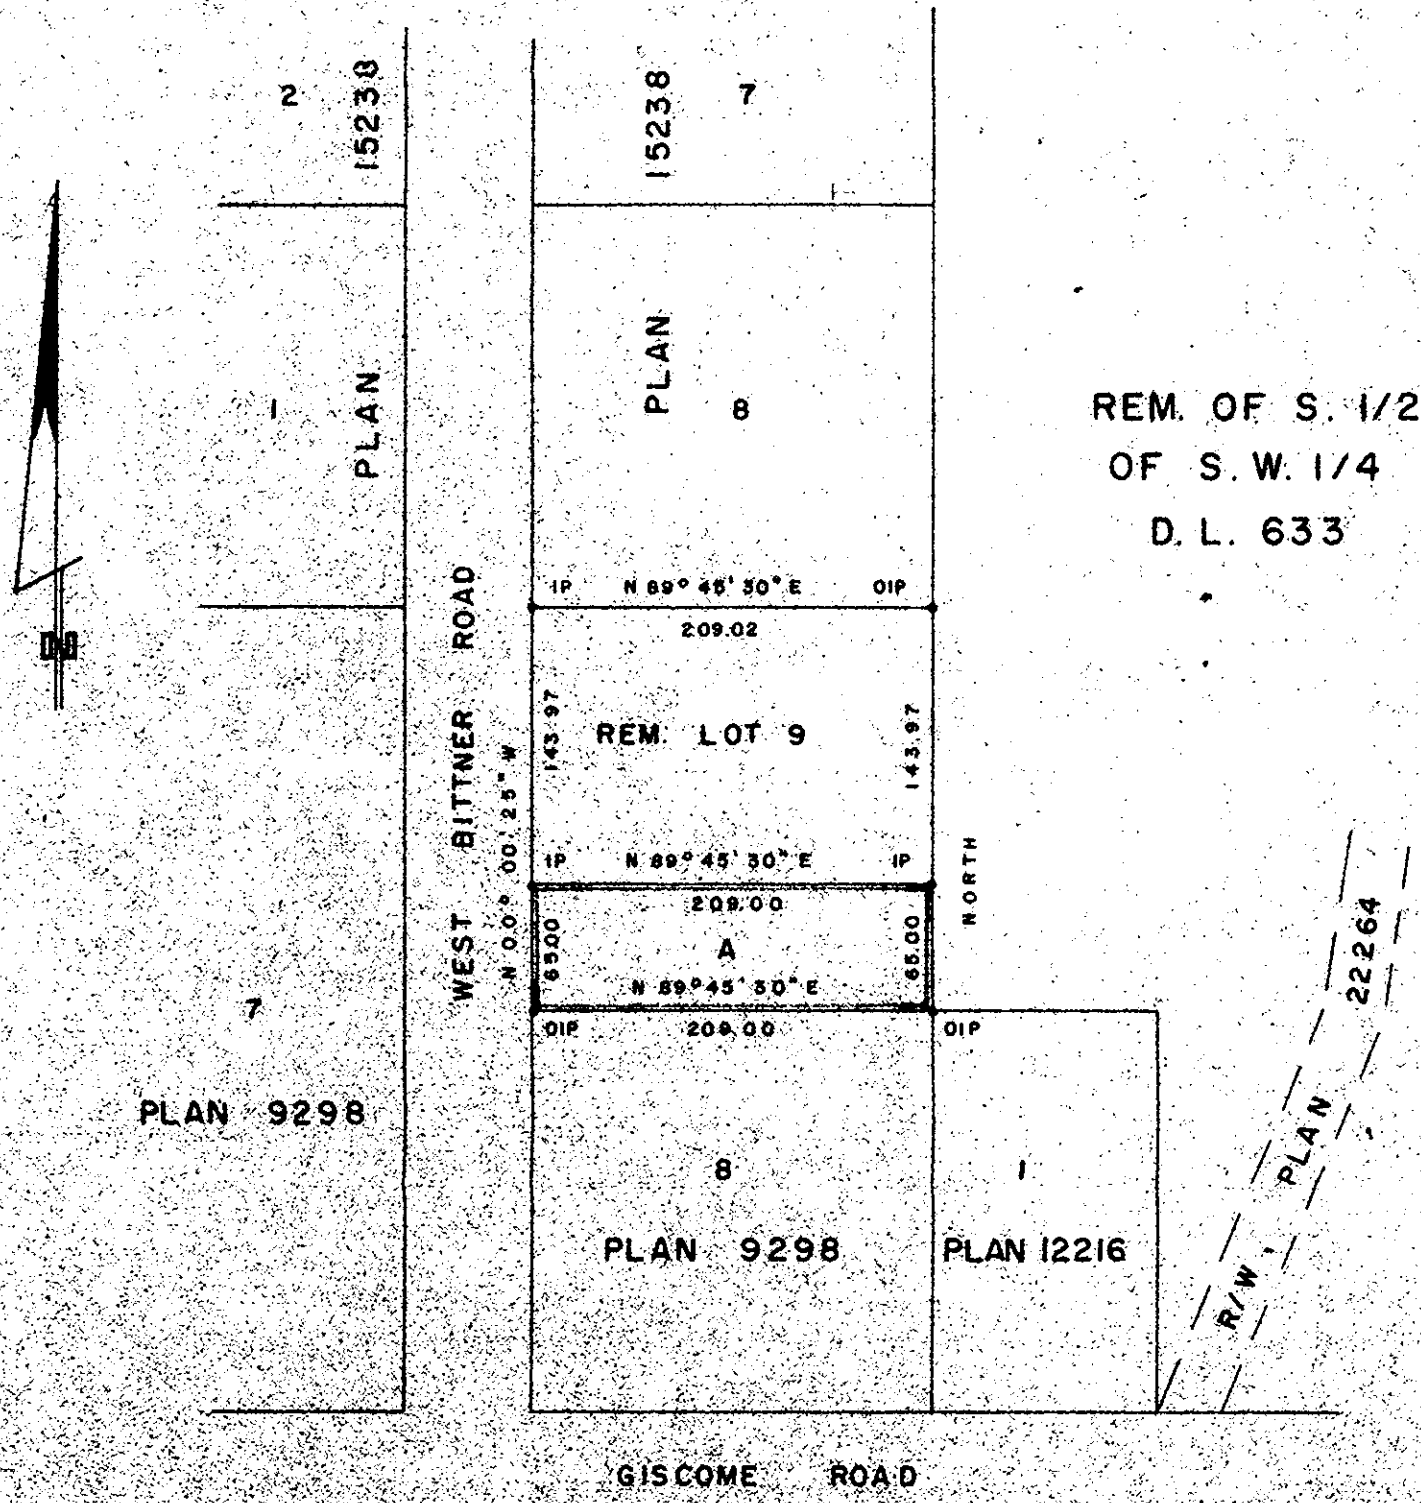

I, DONALD A. DUFFY of the City of Prince George, a British Columbia Land Surveyor, make oath and say that I was present at and did personally superintend the survey represented by this plan and that the survey and plan are correct. The said survey was completed on the 31 day of March 1977.

[Signature]
 B.C.L.S.

Sworn before me this 5 day of April 1977.

A Commissioner for taking Affidavits for British Columbia.

Owner David L. Buchi

Witness Cecilia Kay

Approved under the Land Registry Act this 19 day of April 1977.

[Signature]
 Approving Officer, City of Prince George

This plan lies within the Fraser-Fort George Regional District.

M. D. USHER & ASSOCIATES
 LAND SURVEYORS
 PRINCE GEORGE B.C.
 J.L. 54 8885