

PLAN OF SUBDIVISION OF  
 LOTS 2 & 3, PLAN 16573  
 DISTRICT LOT 7634  
 CARIBOO DISTRICT - BRITISH COLUMBIA

SCALE: 1" = 100'

NOTE: Bearings are astronomic, derived from the south boundary of Lots 2 & 3, Plan 16573.


LEGEND: • OIP denotes an old iron pin found.  
 • IP denotes an iron pin set.

PLOTTED (GP)

23284

PLAN No. 23284  
 Deposited in the Land Registry  
 Office of Prince George, B.C. this  
 21 day of April, 1977

E. T. Scholey  
 Registrar

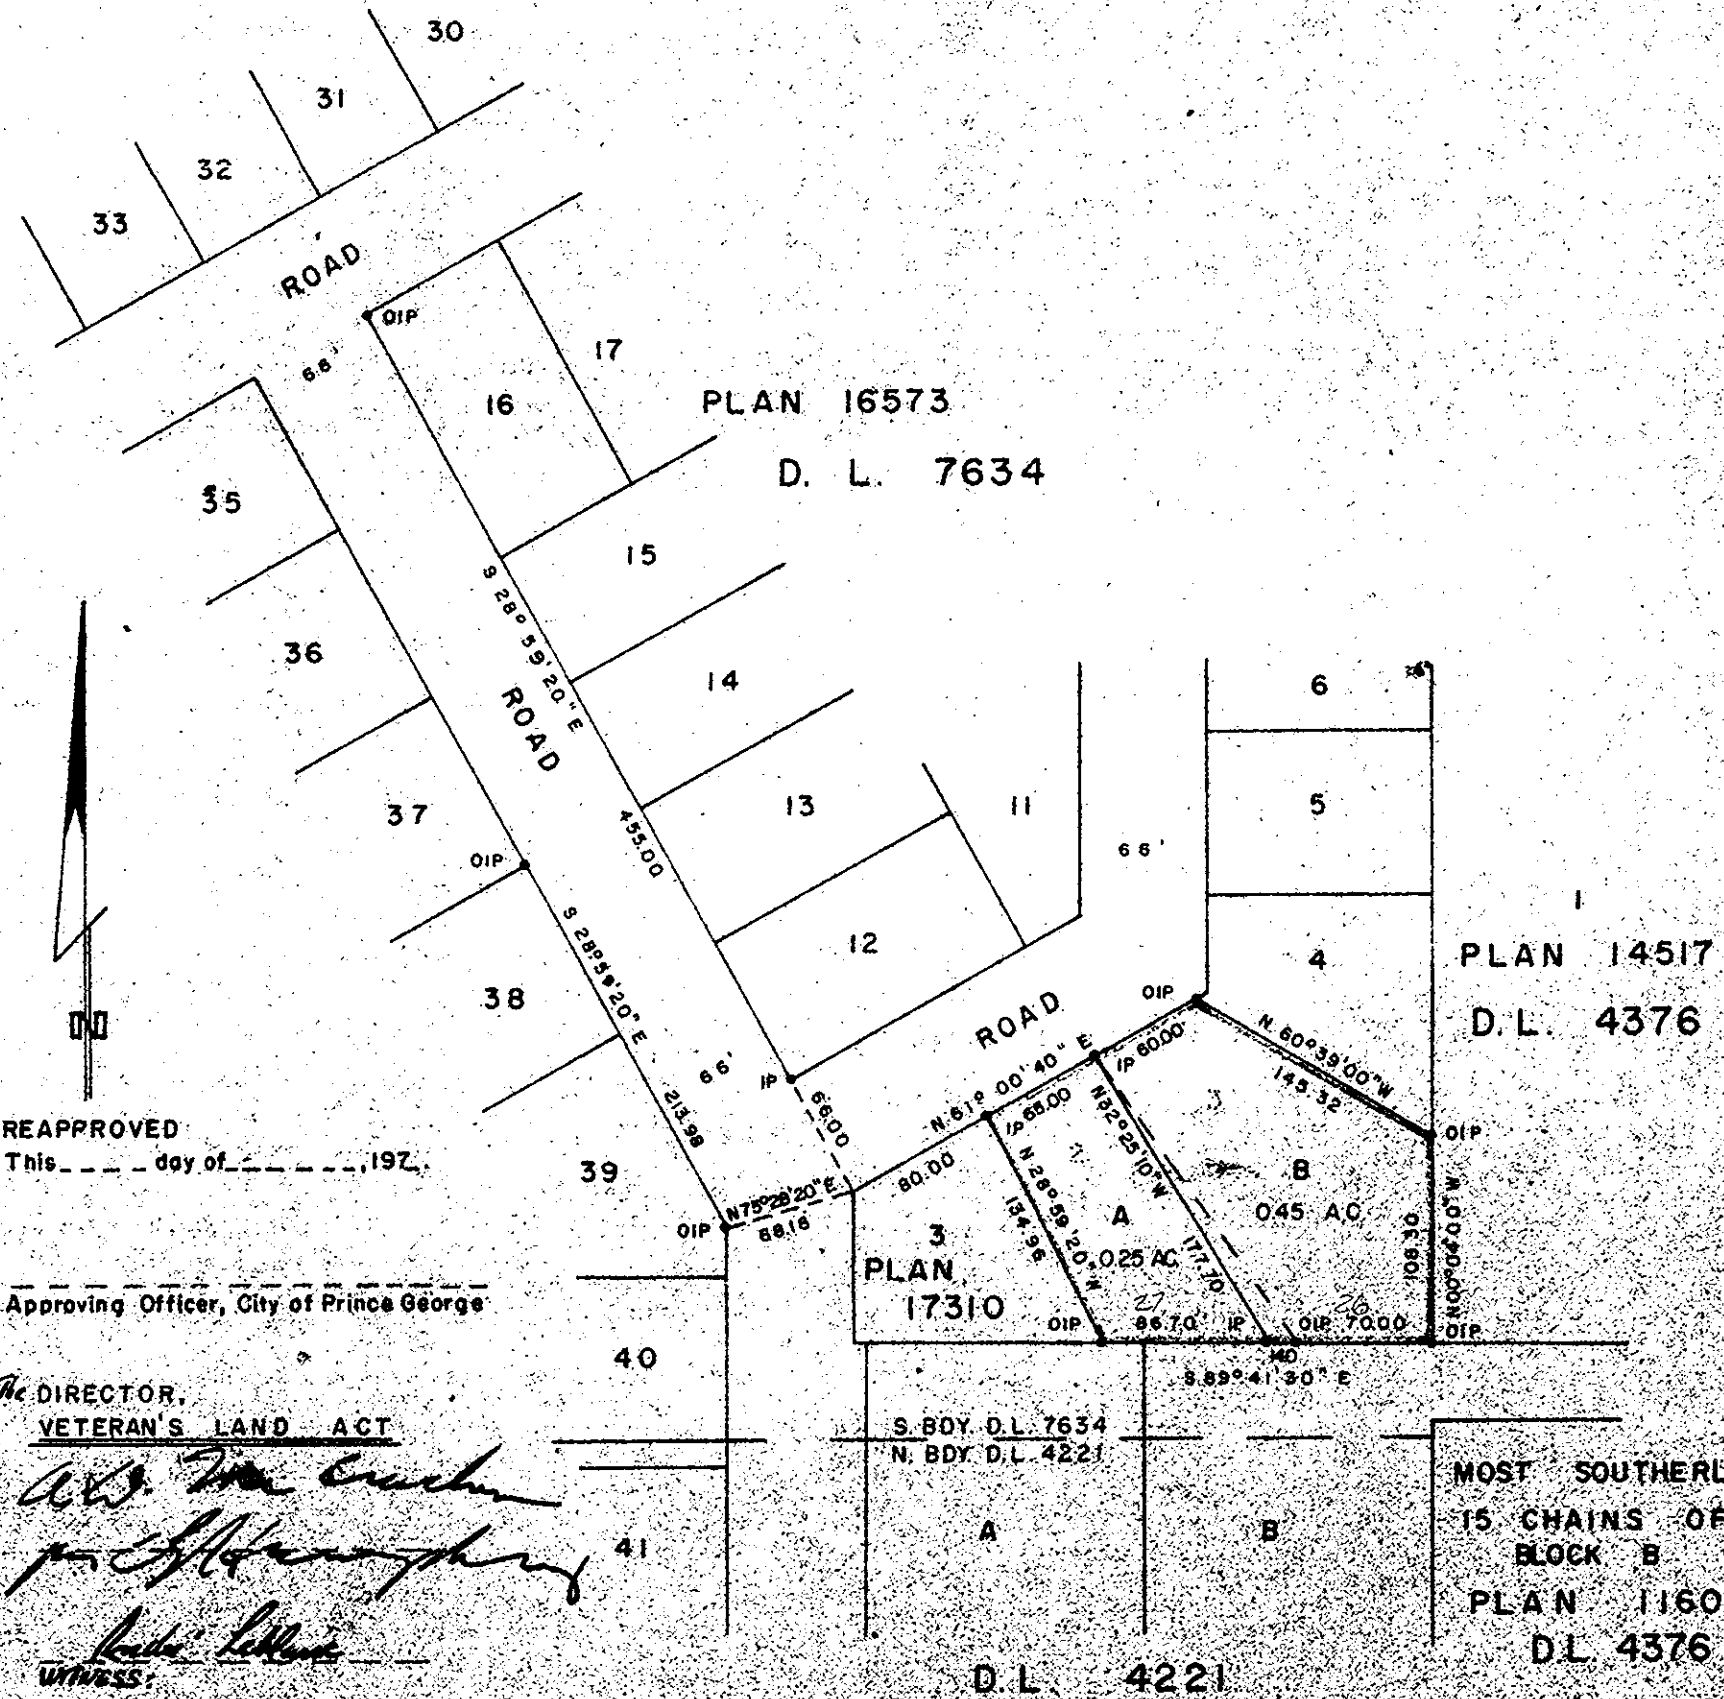

REAPPROVED  
 This \_\_\_ day of \_\_\_, 197\_\_.

Approving Officer, City of Prince George

THE DIRECTOR,  
 VETERAN'S LAND ACT

*W. D. Usher*  
*for [Signature]*  
 Witness: *[Signature]*

MOST SOUTHERLY  
 15 CHAINS OF  
 BLOCK B  
 PLAN 1160  
 D.L. 4376

I, DONALD A. DUFFY of the City of Prince George, a British Columbia Land Surveyor, make oath and say that I was present at and did personally superintend the survey represented by this plan and that the survey and plan are correct. The said survey was completed on the 15 day of Oct, 1976.  
*[Signature]*  
 Sworn before me this 29 day of Oct, 1976

Owner *Alvin H. Brown*  
 Witness *[Signature]*

Approved under the Land Registry Act  
 this 26 day of Oct, 1976  
 Approving Officer, City of Prince George  
 Reapproved Mar. 1, 1977  
 This plan lies within the Fraser-Fort George Regional District.

A Commissioner for taking Affidavits  
 for British Columbia

W. D. USHER & ASSOCIATES  
 LAND SURVEYORS  
 PRINCE GEORGE - B.C.  
 P.O. Box 1 6272