

PLAN OF SUBDIVISION OF PART OF  
 LOT 24, PLAN 7787  
 DISTRICT LOT 913  
 CARIBOO DISTRICT - BRITISH COLUMBIA.

SCALE: 1" = 100'


NOTE: Bearings are astronomic, derived from the north boundary of Lot 24, as shown on Plan 22104.

LEGEND: • OIP denotes an old iron pin found.  
 • IP denotes an iron pin set.

PLAN N<sup>o</sup> 23301

Deposited in the Land Registry Office at Prince George, B.C. this 29 day of April, 1977

"E. T. Schooley"  
 Registrar

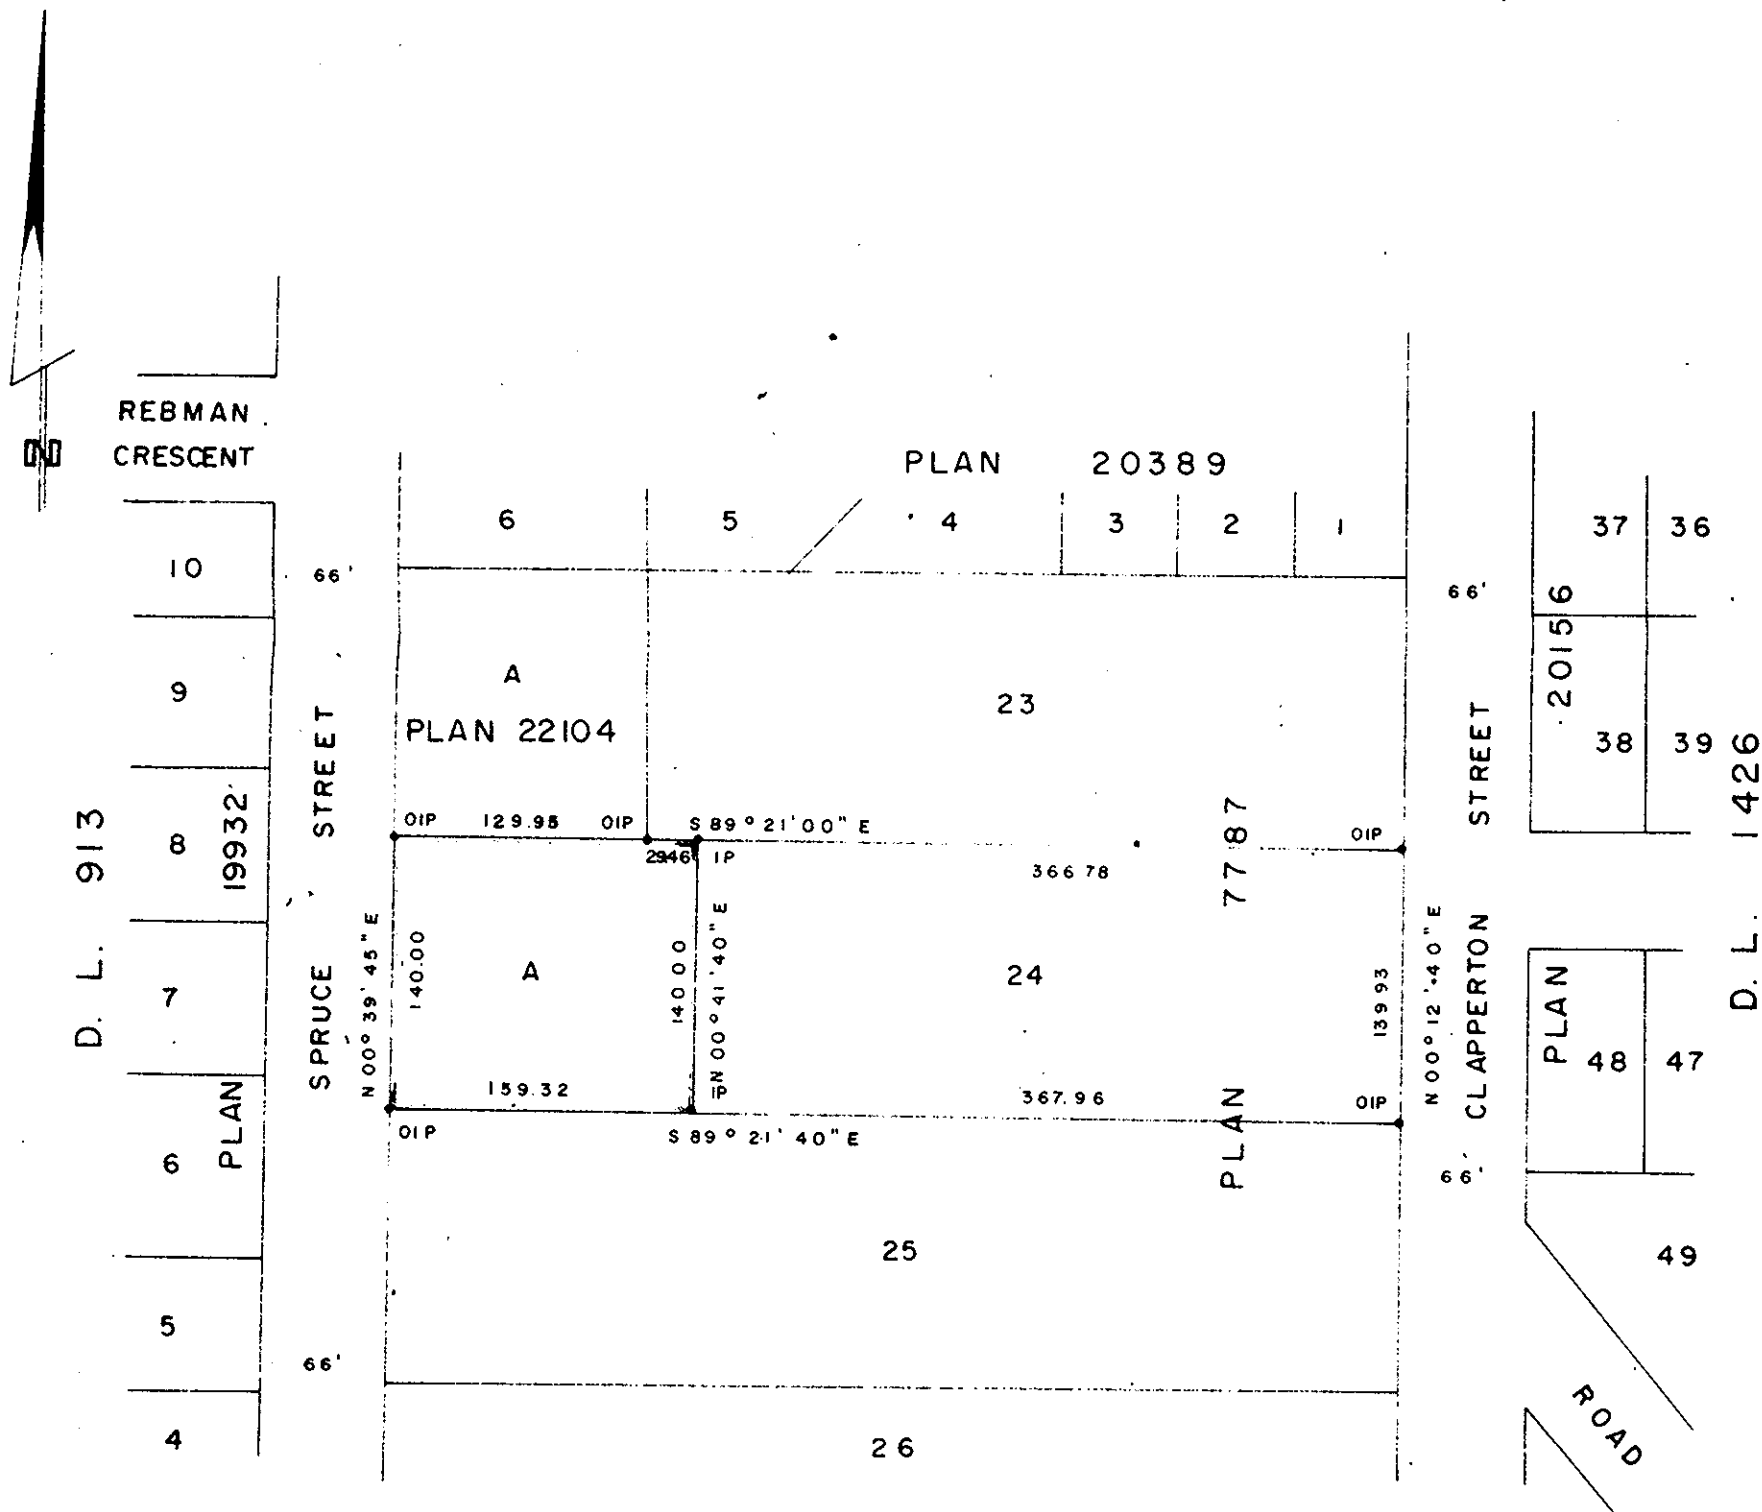

I, DONALD A. DUFFY of the City of Prince George, a British Columbia Land Surveyor, make oath and say that I was present at and did personally superintend the survey represented by this plan and that the survey and plan are correct. The said survey was completed on the 25 day of MARCH, 1977.

*[Signature]*  
 B.C.L.S.

Sworn before me this 29 day of MARCH, 1977

A Commissioner for taking Affidavits for British Columbia.

Owner *[Signature]*

Witness *[Signature]*

Owner *[Signature]*

Witness *[Signature]*

Approved under the Land Registry Act this 15<sup>th</sup> day of APRIL, 1977.

*[Signature]*  
 Approving Officer, City of Prince George

This plan lies within the Fraser-Fort George Regional District.