


PLAN NO. **23357**  
 DEPOSITED IN THE LAND REGISTRY OFFICE AT  
 PRINCE GEORGE THIS 22 DAY OF May 1977.

"E. T. Schooley"  
 REGISTRAR pu: ca

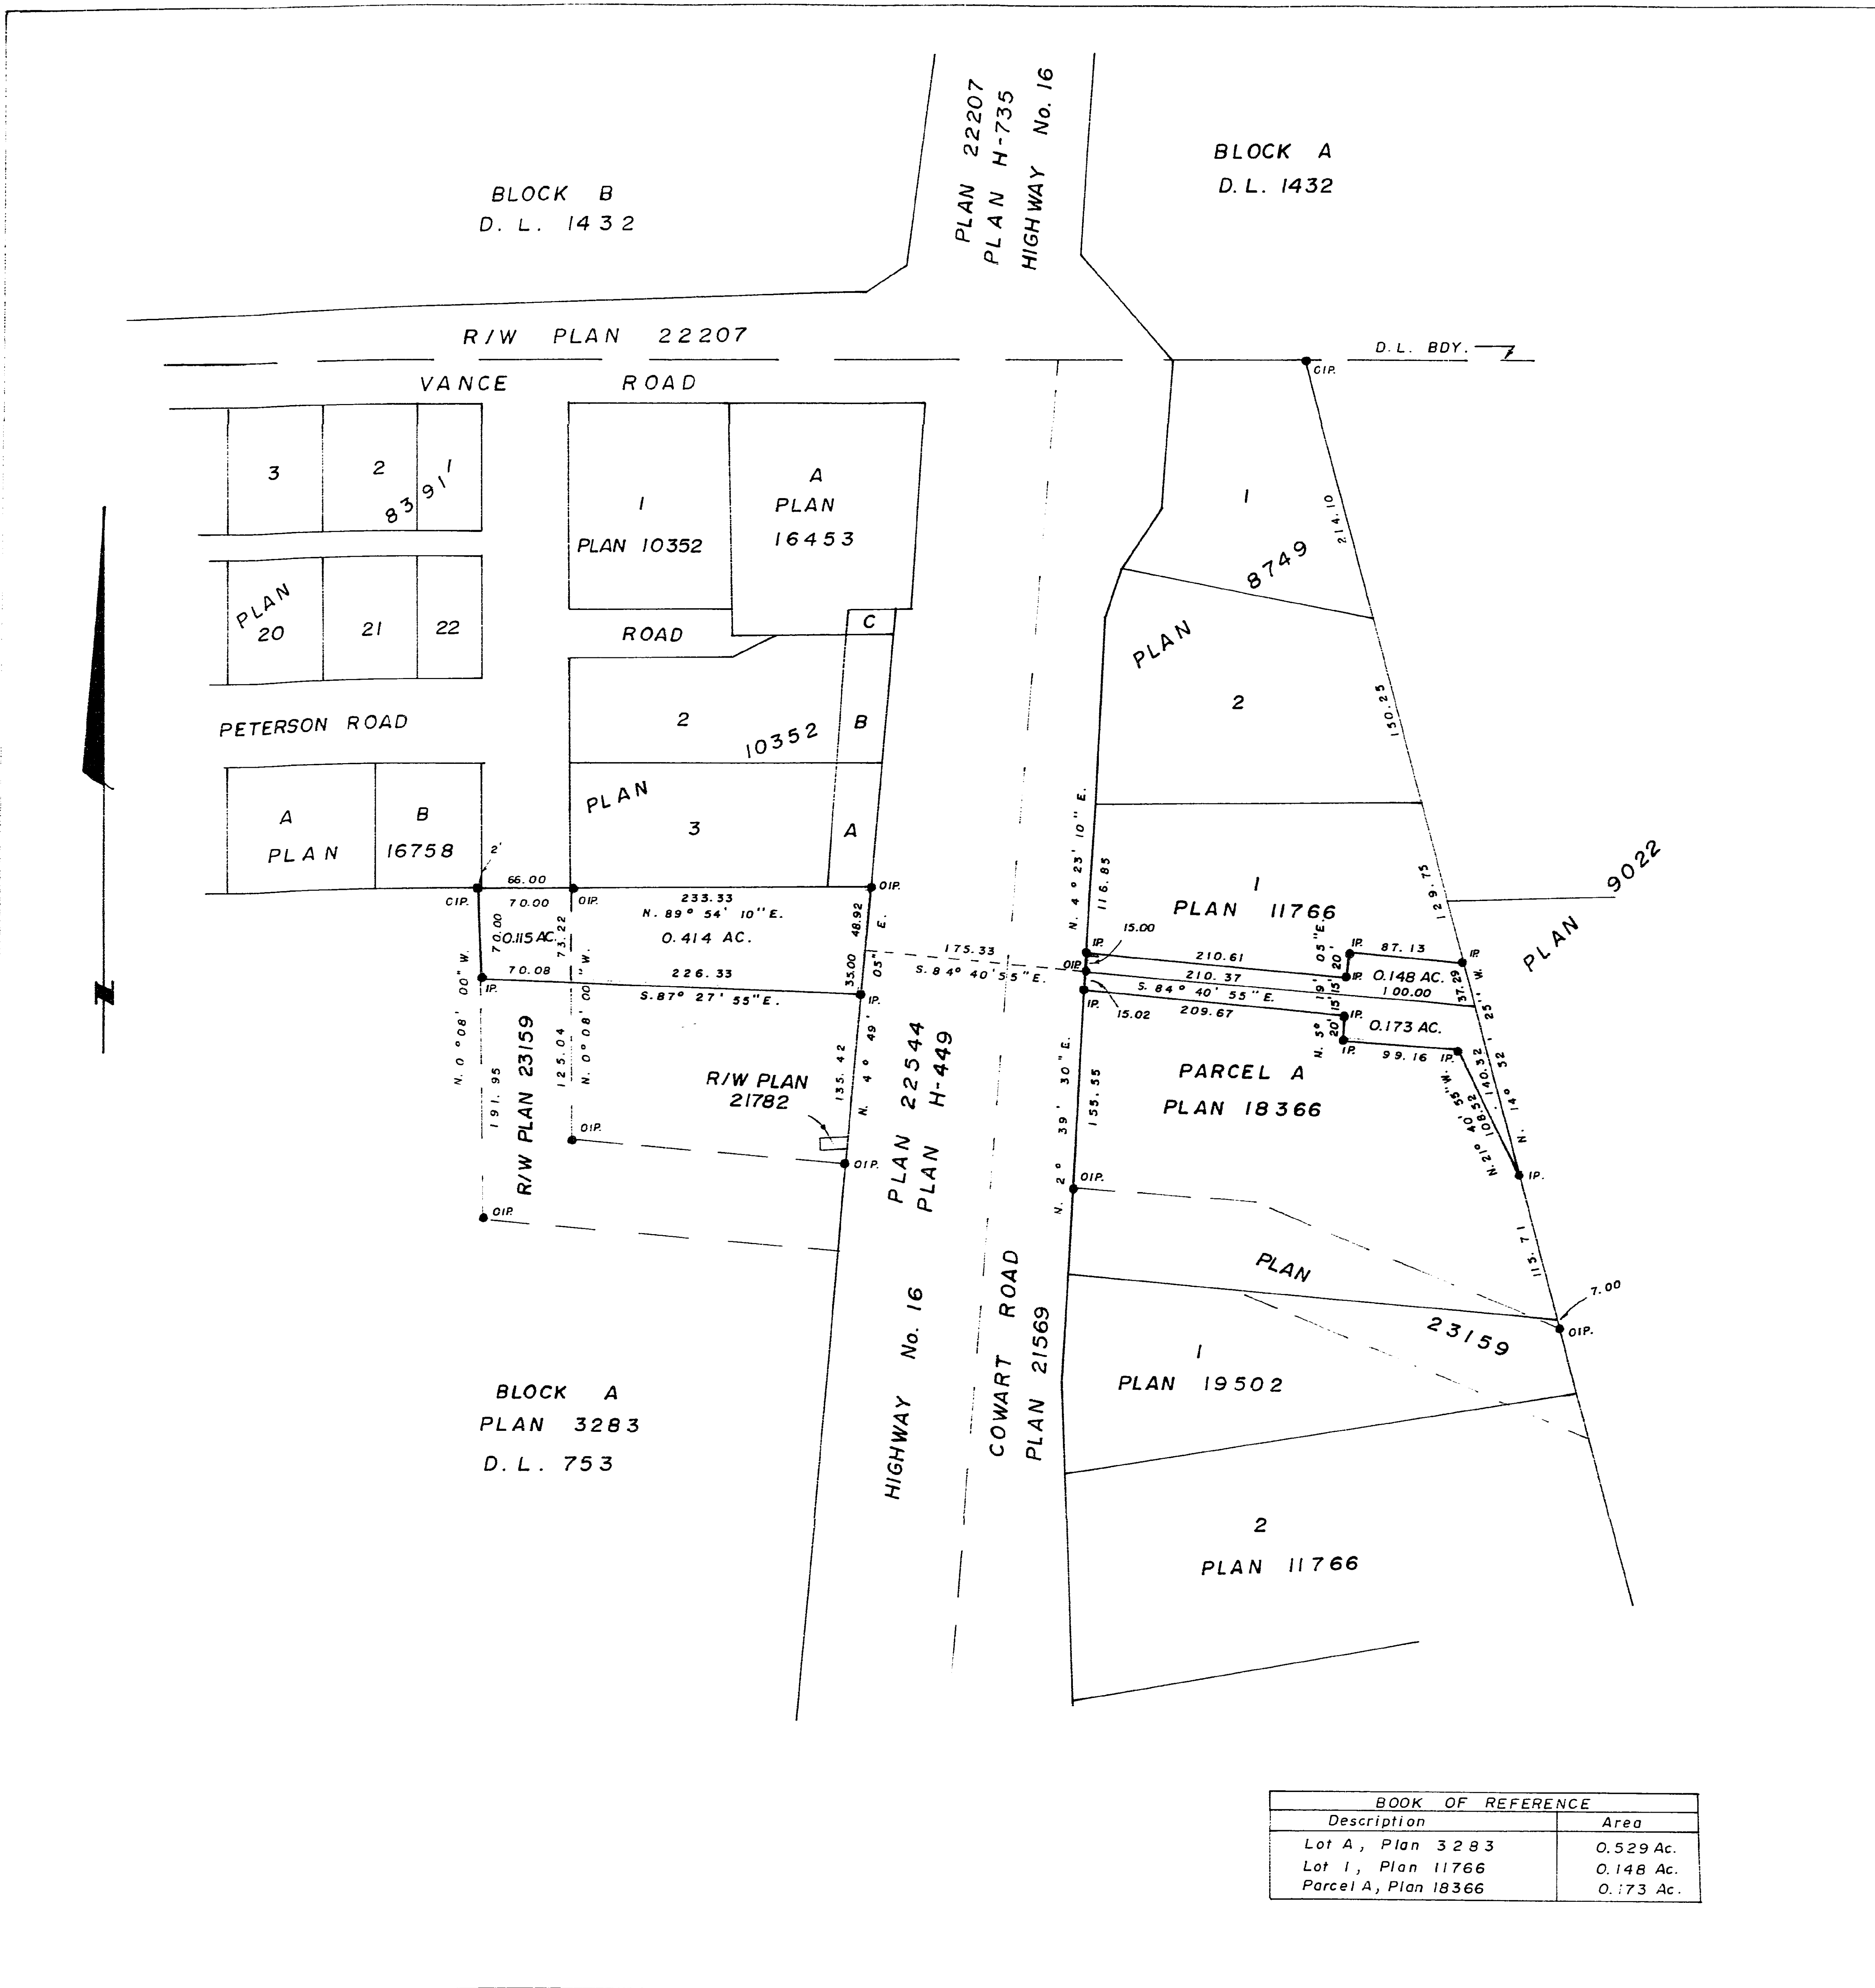

CITY OF PRINCE GEORGE, B.C.

PLAN of RIGHT-of-WAY  
 IN DISTRICT LOT 753,  
 CARIBOO DISTRICT.  
 SCALE: 1" = 100'

BEARINGS ARE ASTRONOMIC DERIVED FROM  
 N. BDY. D.L. 753, SHOWN AS N. 89° 52' 00" E ON PLAN 22544.  
 ● IP.....STANDARD IRON POST.  
 ⊙ PC.....STANDARD POST IN CONCRETE.  
 O.....DENOTES "OLD."

I, V. BARTELL OF THE CITY OF PRINCE GEORGE,  
 BRITISH COLUMBIA LAND SURVEYOR MAKE OATH  
 AND SAY THAT I WAS PRESENT AT AND DID  
 PERSONALLY SUPERINTEND THE SURVEY REPRESENTED  
 BY THIS PLAN AND THAT THE SURVEY AND PLAN ARE  
 CORRECT.  
 THE SAID SURVEY WAS COMPLETED ON  
 THE 22 DAY OF May 1977  
Victor Bartell  
 V. BARTELL B.C.L.S.

SWORN BEFORE ME AT PRINCE GEORGE, B.C.,  
 THIS 22 DAY OF May 1977.  
[Signature]  
 A COMMISSIONER FOR TAKING AFFIDAVITS  
 FOR BRITISH COLUMBIA.

THIS PLAN LIES WITHIN THE FRASER FORT  
 GEORGE REGIONAL DISTRICT.

BOOK OF REFERENCE	
Description	Area
Lot A, Plan 3283	0.529 Ac.
Lot 1, Plan 11766	0.148 Ac.
Parcel A, Plan 18366	0.173 Ac.

WILLIAM, WHYTE, GOBLE, & ASSOCIATES,  
 B.C. LAND SURVEYORS,  
 PRINCE GEORGE-KAMLOOPS-SMITHERS.

REF NO. 77100-2R