


PLAN NO.: 23359
 DEPOSITED IN THE LAND REGISTRY OFFICE
 AT PRINCE GEORGE ON THE 30 DAY OF May 1977

"E. T. Schooley"
 REGISTRAR per: *et*

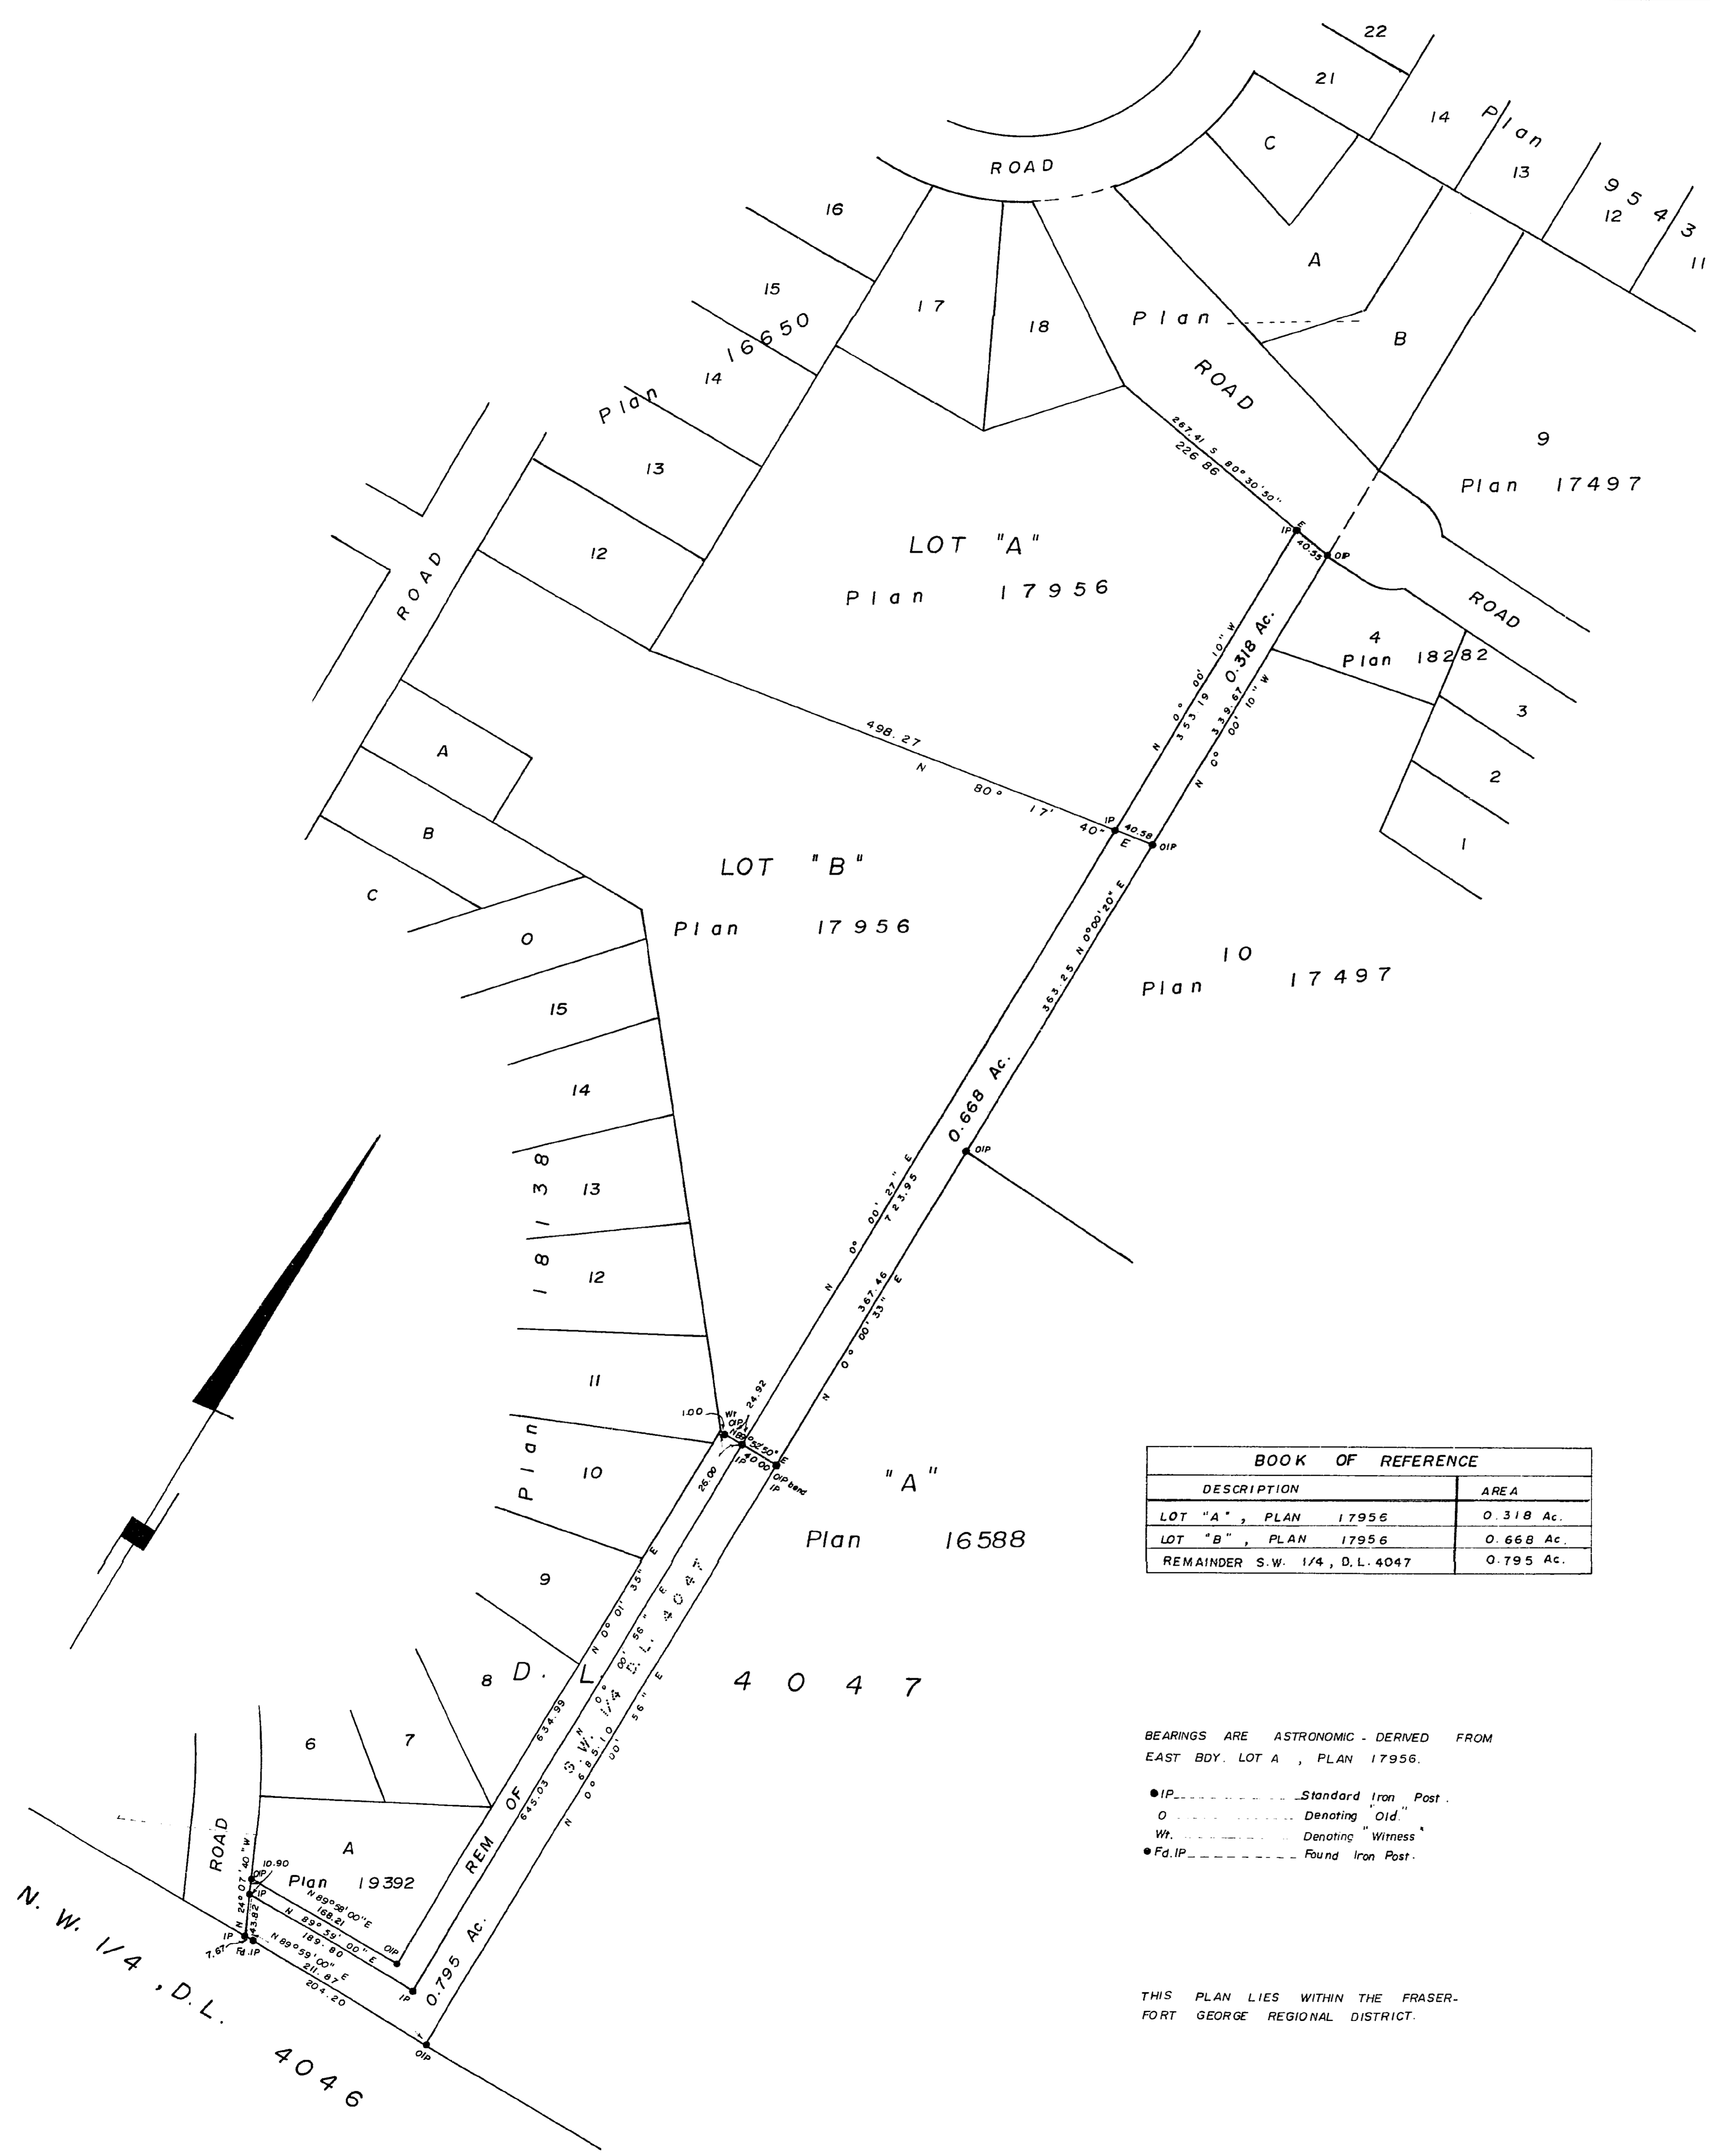

BRITISH COLUMBIA TELEPHONE COMPANY
 PLAN OF RIGHT OF WAY
 IN LOTS "A" and "B", PLAN 17956,
 and Remainder of S.W. 1/4
 DISTRICT LOT 4047
 CARIBOO DISTRICT

Scale: 1" = 100'

BOOK OF REFERENCE	
DESCRIPTION	AREA
LOT "A", PLAN 17956	0.318 Ac.
LOT "B", PLAN 17956	0.668 Ac.
REMAINDER S.W. 1/4, D.L. 4047	0.795 Ac.

I, V. BARTELL OF THE CITY OF PRINCE GEORGE
 BRITISH COLUMBIA LAND SURVEYOR MAKE OATH AND
 SAY THAT I WAS PRESENT AT AND DID SUPERINTEND
 THE SURVEY REPRESENTED BY THIS PLAN AND
 THAT THE SURVEY AND PLAN ARE CORRECT.
 THE SAID SURVEY WAS COMPLETED
 ON THE 10 DAY OF September 1973

V. Bartell
 V. BARTELL, B.C.L.S.

SWORN BEFORE ME AT PRINCE GEORGE
 THIS 12 DAY OF September 1973

W. L. Wilson
 A Commissioner for taking affidavits
 for British Columbia

BEARINGS ARE ASTRONOMIC - DERIVED FROM
 EAST BDY. LOT A, PLAN 17956.

- IP Standard Iron Post.
- O Denoting "Old"
- Wt. Denoting "Witness"
- Fd.IP Found Iron Post.

THIS PLAN LIES WITHIN THE FRASER-
 FORT GEORGE REGIONAL DISTRICT.

Mc. WILLIAM-WHYTE-GOBLE & ASSOCIATES
 B.C. LAND SURVEYORS
 PRINCE GEORGE - KAMLOOPS - SMITHERS

REF. NO.: 72 152