

PLAN OF SUBDIVISION OF
 PARCEL A (66842 M) OF LOT 3, PLAN 9566
 DISTRICT LOT 635
 CARIBOO DISTRICT - BRITISH COLUMBIA

SCALE: 1" = 100'


NOTE: Bearings are astronomic, derived from the east boundary of Lot 3, Plan 9566.

LEGEND: •OIP denotes an old iron pin found.
 •IP denotes an iron pin set.

PLAN N^o 23385

Deposited in the Land Registry Office at Prince George, B.C. this 20 day of June, 1977

"E. T. Schooley"
 Registrar

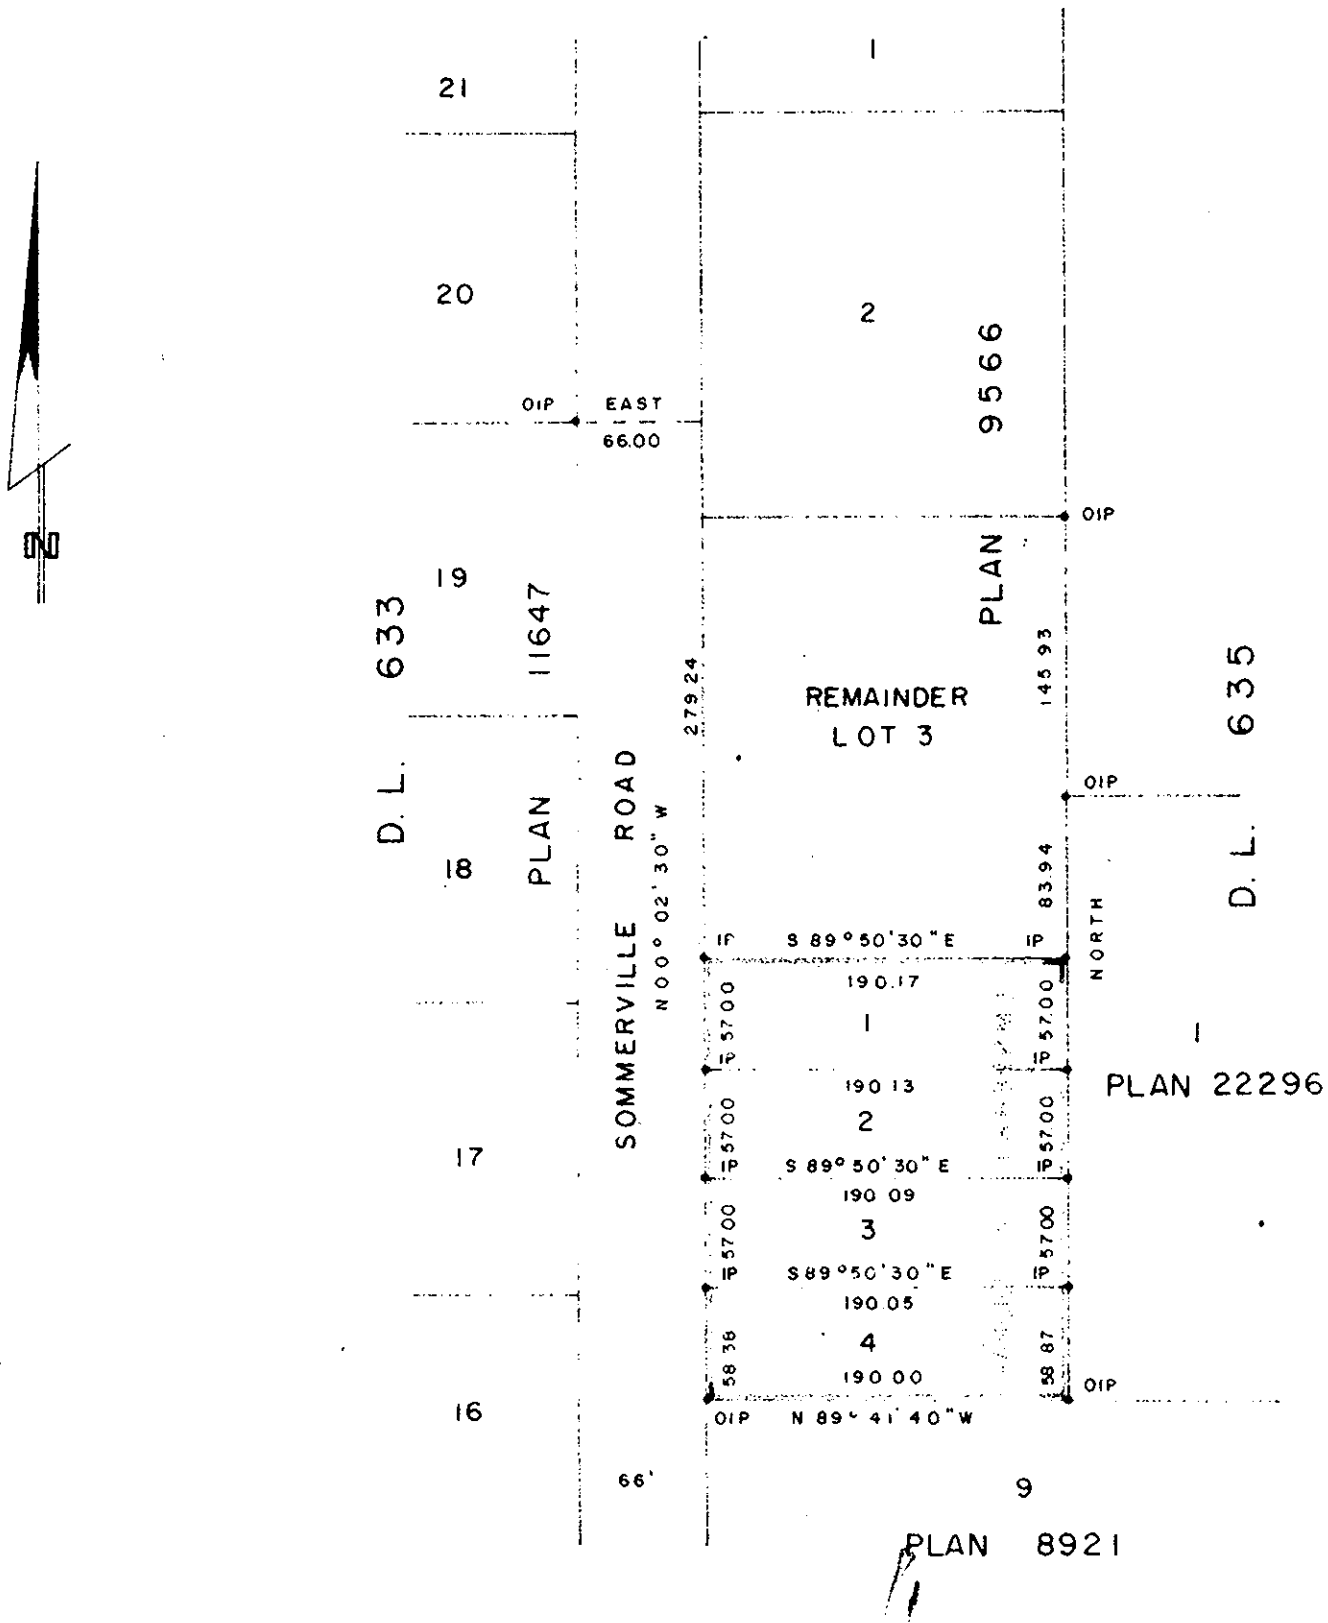

I, DONALD A. DUFFY of the City of Prince George, a British Columbia Land Surveyor, make oath and say that I was present at and did personally superintend the survey represented by this plan and that the survey and plan are correct. The said survey was completed on the 10 day of MARCH, 1977

[Signature]
 B.C.L.S.

Sworn before me this 15 day of MARCH, 1977

[Signature]
 A Commissioner for taking Affidavits for British Columbia

RAEBER INVESTMENTS LTD

[Signature]
 per *[Signature]*

Approved under the Land Registry Act this 16th day of JUNE, 1976

[Signature]
 Approving Officer, City of Prince George

This plan lies within the Fraser - Fort George Regional District