


PLAN No. 23424
 Deposited in the Land Registry Office at
 Prince George on the 11 day of July 1977

"E. T. Schooley"
 Registrar

PLAN OF SUBDIVISION
 OF PART OF PARCEL A,
 OF AMENDED PLAN B-6366,
 D.L. 4039, CARIBOO DISTRICT.
 SCALE: 1" = 100'

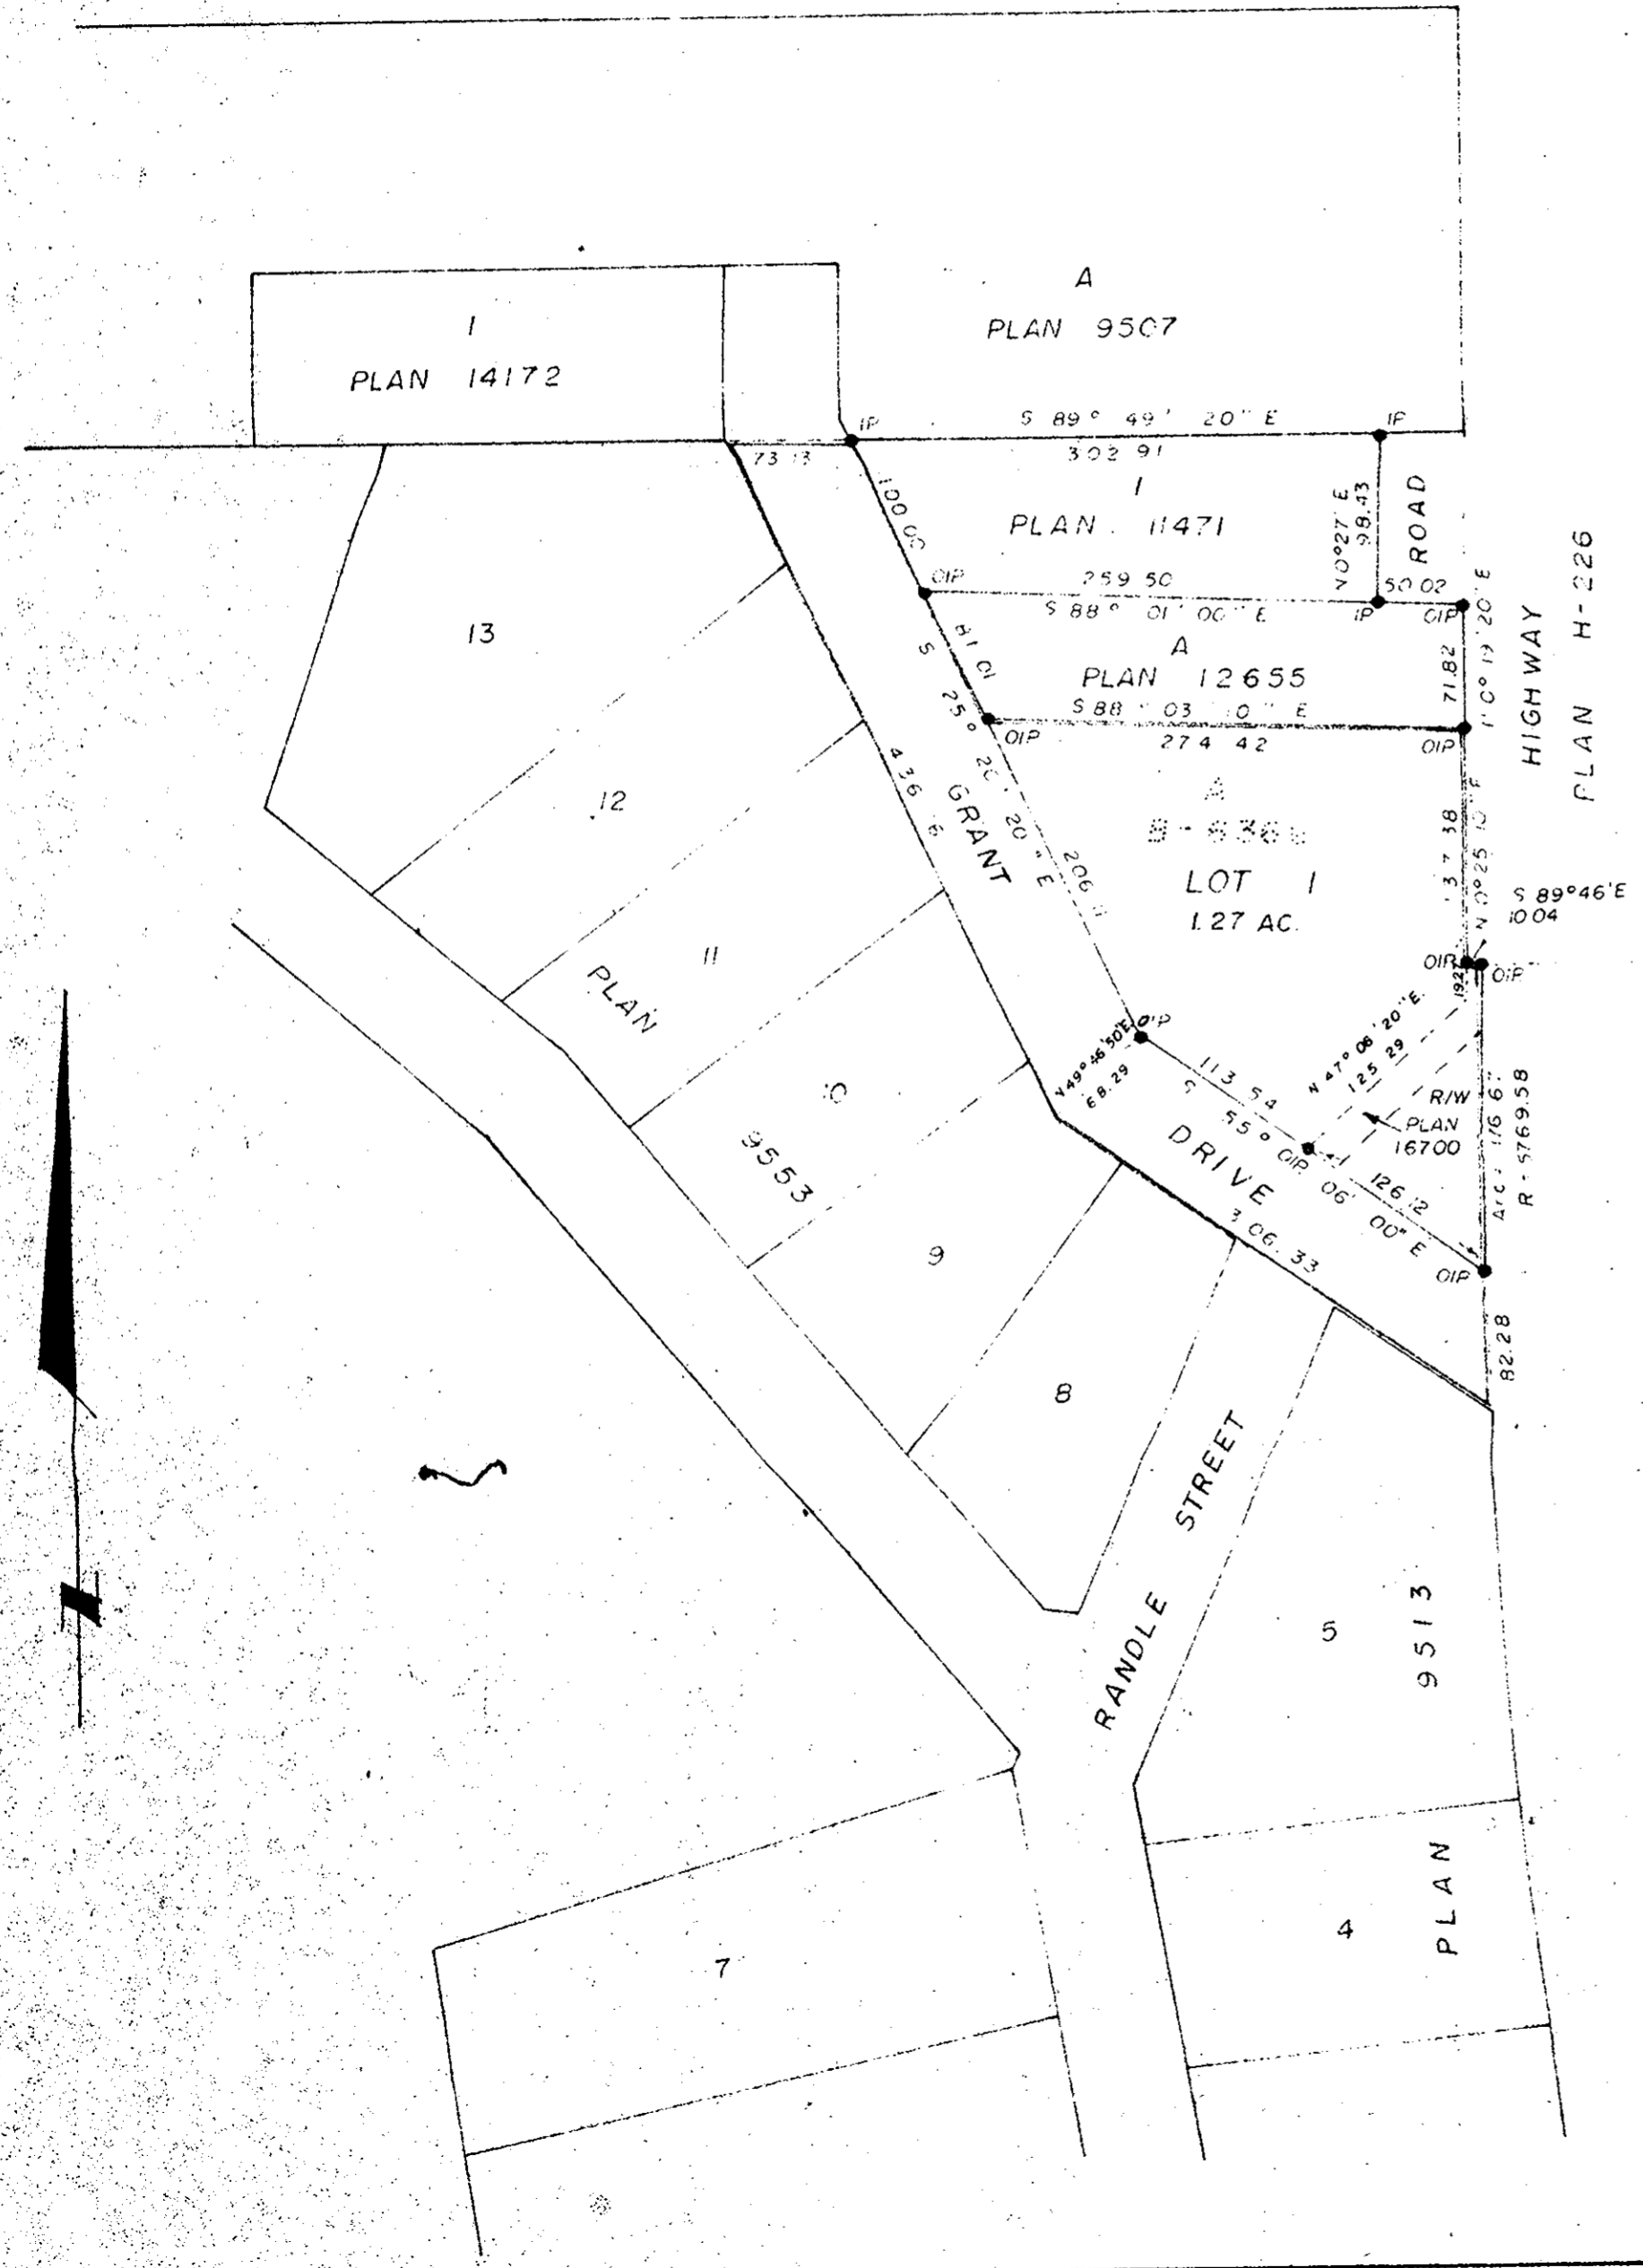

- Bearings are astronomic and are derived from
 N. Bdy. of Plan 12655.
- P.con Standard Concrete Post.
 - P.Rock Standard Rock Post.
 - RP Standard Pipe Post.
 - IP Standard Iron Post.
 - P Wooden Post.
 - L.P Lead Plug.
 - Denoting "Old"
 - WT Denoting "Witness"
 - CIP Capped Iron Post

I, V. Bartlett, of the City of Prince George,
 British Columbia Land Surveyor, make oath and
 say that I was present at and did personally
 superintend the survey represented by this
 plan and that the survey and plan are correct.
 The said survey was completed on
 the 27 day of April 1977.

Sworn before me at Prince George, B.C.,
 this 28 day of April 1977.

Approved under the Land Registry Act
 on the 16th day of JUNE 1977.

C. E. Oost
 Approving Officer

[Signature]
 A Commissioner for Taking Affidavits
 for British Columbia

Owner *Frankella P. Randall*

Witness *Victor Bartlett*

This plan lies within the Fraser
 Fort George Regional District.

AS TO DEDICATION OF ROAD

[Signature]
 MAYOR
[Signature]
 ASS'T. CLERK

McWilliam-Whyte-Goble & Associates
 B.C. LAND SURVEYORS
 PRINCE GEORGE (SMITHERS) BRANCH
 REF NO. 77039
 D.L. 4039