


PLAN NO. 23453

Deposited in the Land Registry Office at Prince George this 23rd day of July, 1977

E. T. Schell Registrar

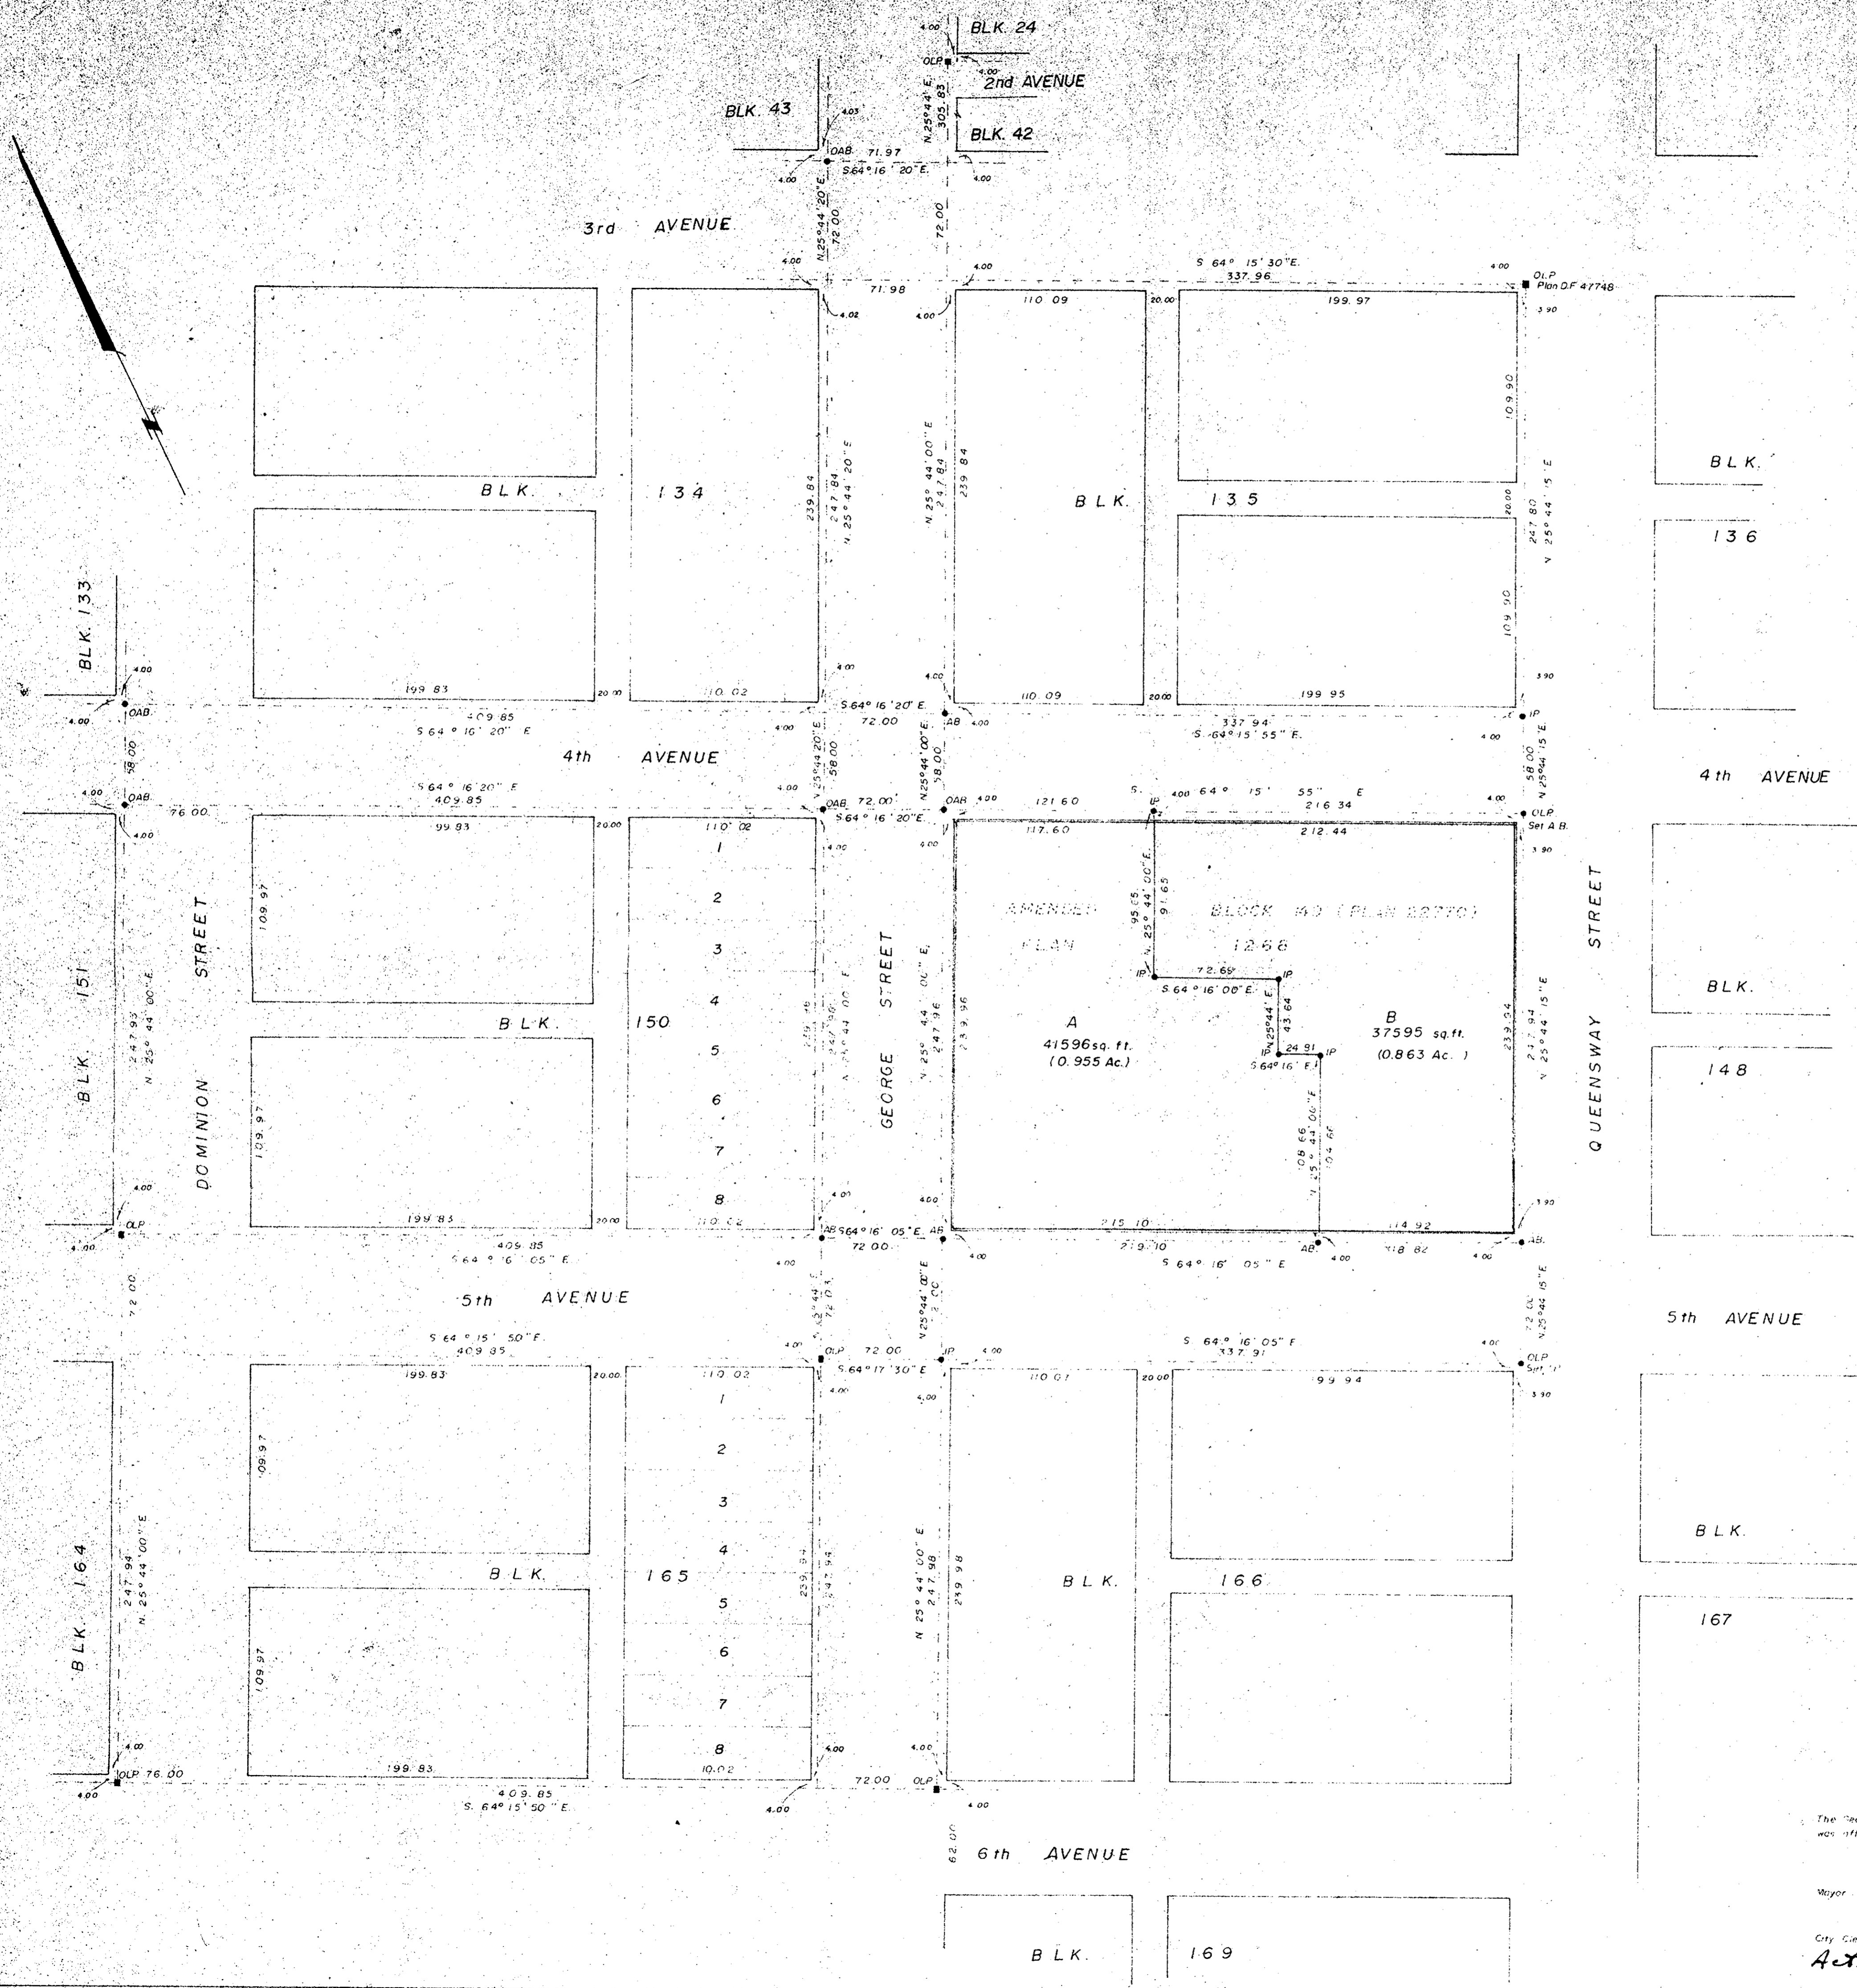

PLAN OF SUBDIVISION
 OF AMENDED BLOCK 149 (PLAN 22770)
 PLAN 1268, DISTRICT LOT 343,
 CARIBOO DISTRICT
 Scale: 1" = 50'

Drawings are astronomic (derived from)
 Eastern Bdy of George Street shown as
 N 25° 44' 00" E on P.M. 1268.
 * B.C.L.S. Aluminum Bolt in Concrete
 * IP B.C.L.S. Iron Post
 * L.P. Lead Plug in Concrete
 * O Denotes "old"

Approved under the Land Registry Act
 this 23rd day of July, 1977.

[Signature]
 Approving Officer
 City of Prince George

I, V. Bartlett, of the City of Prince George,
 British Columbia Land Surveyor, make oath
 and say that I was present at and did personally
 superintend the survey represented by this plan
 and that the survey and plan are correct.
 The said survey was completed
 on the 22nd day of February, 1977.

[Signature]
 V. Bartlett, B.C.L.S.

Work before me at Prince George, B.C.,
 this 25th day of February, 1977.

[Signature]
 A Commissioner for taking affidavits
 for British Columbia

The Seal of the City of Prince George
 was affixed here to in the presence of:

Mayor *[Signature]*
 City Clerk *[Signature]*
 Acting

McWilliam, Whyte, Goble, & Associates,
 Land Surveyors
 Prince George - Kamloops - Smithers

REF. NO. 77100-7