

(GP) *metric system*

Plotted (GN)

PLAN OF SUBDIVISION OF
LOT 193 & PART OF LOT 192, PLAN 22362
DISTRICT LOT 2608
CARIBOO DISTRICT - BRITISH COLUMBIA

PLAN N^o 23468


Deposited in the Land Registry
Office at Prince George, B.C. this
4 day of August, 1977

SCALE: 1" = 40'

NOTE: Bearings are astronomic, derived from the north
boundary of Lots 193 to 195, Plan 22362.


LEGEND: ⊙ OPCON denotes an old concrete monument found.
• OIP denotes an old iron pin found.
• IP denotes an iron pin set.

"E. T. Schooley"
Registrar

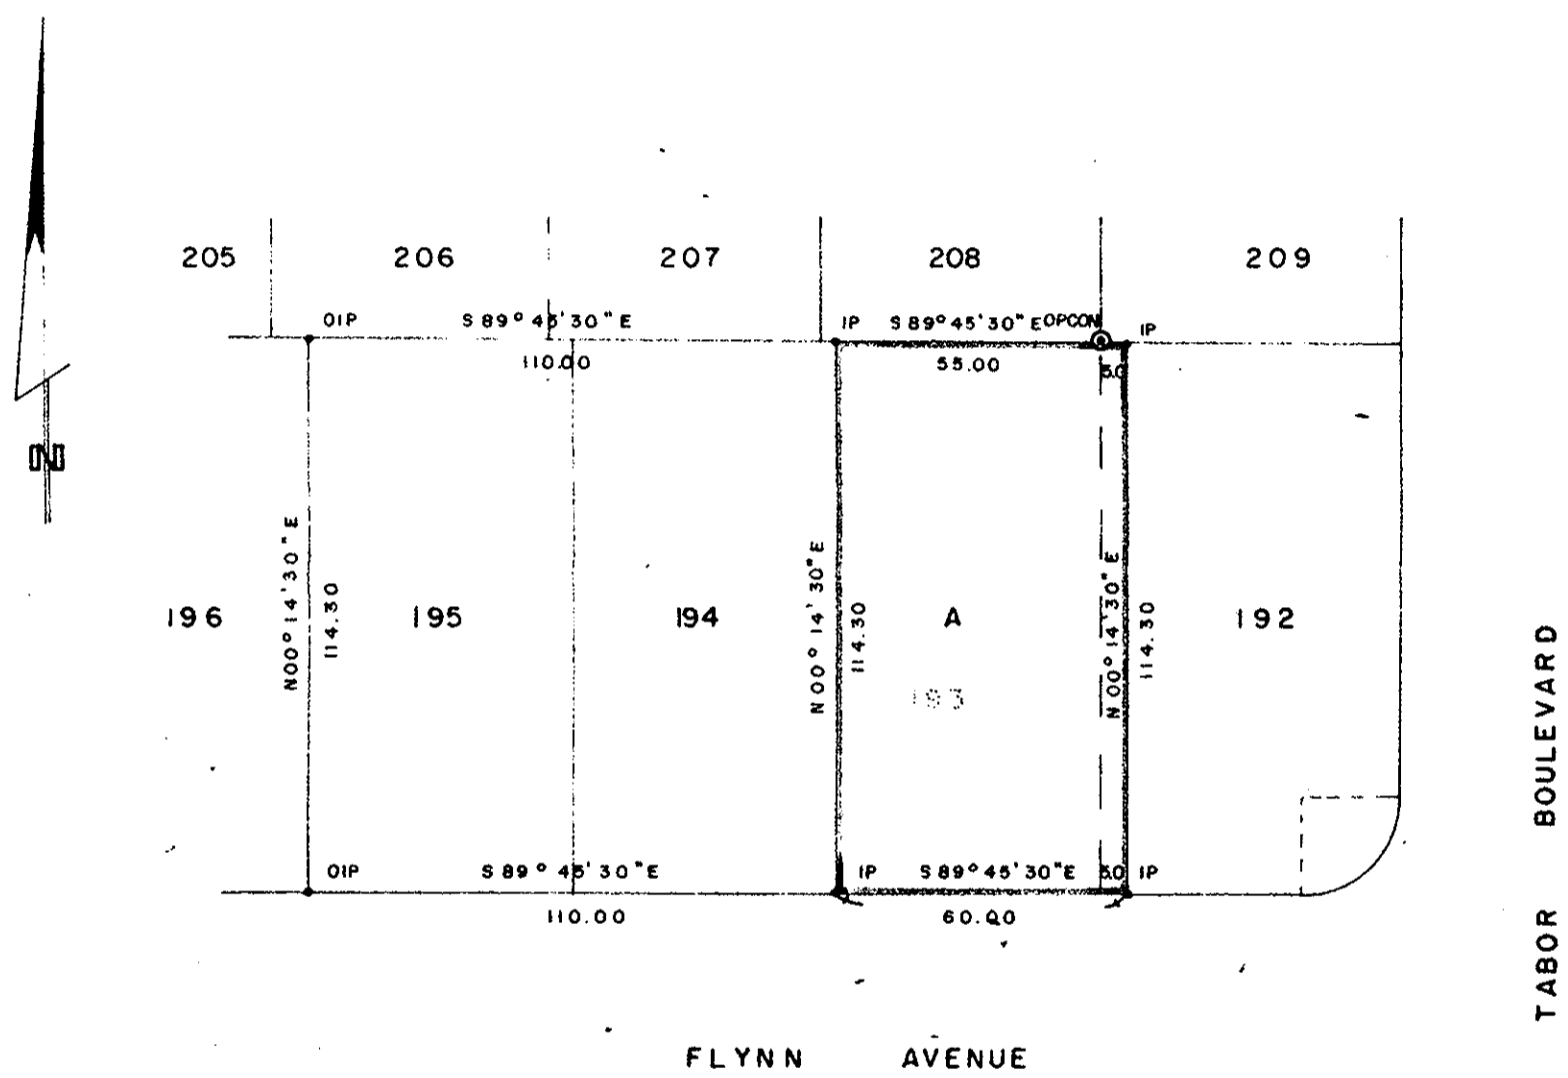

HER MAJESTY THE QUEEN IN
RIGHT OF THE PROVINCE OF
BRITISH COLUMBIA

H. C. ROUNDS, C.G.A.
AUTHORIZED REPRESENTATIVE
MINISTER OF MUNICIPAL AFFAIRS
AND HOUSING
PROVINCE OF BRITISH COLUMBIA

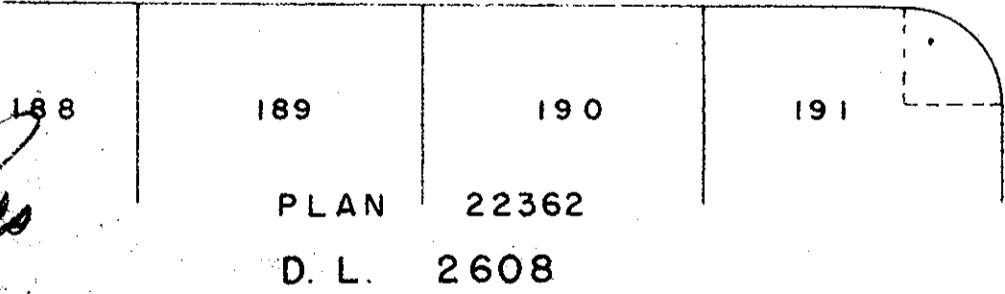

I, DONALD A. DUFFY of the City of Prince George,
a British Columbia Land Surveyor, make oath and say
that I was present at and did personally superintend
the survey represented by this plan and that the survey
and plan are correct. The said survey was completed
on the 11th day of March, 1977.

Sworn before me this 11th
day of March, 1977

J. Neenan
A Commissioner for taking Affidavits
for British Columbia

Owner D. J. Ginnale

Witness John Bart

Owner Leah B. Gussler

Witness Joan Bart

KINROSS MORTGAGE CORPORATION

A.C. BUCHANAN, VICE-PRESIDENT

Approved, under the Land Registry Act
this 11th day of MAR, 1977

C. E. Olt
Approving Officer, City of Prince George

This plan lies within the Fraser-Fort George
Regional District.

W. D. USHER & ASSOCIATES
LAND SURVEYORS
PRINCE GEORGE - B.C.
JM 56 8810