

PLAN OF SUBDIVISION OF  
 LOT 1, BLOCK 3 & PART OF  
 LOT 2, BLOCK 3, PLAN 1385  
 DISTRICT LOT 1592  
 CARIBOO DISTRICT—BRITISH COLUMBIA

PLAN N<sup>o</sup> 23484


Deposited in the Land Registry  
 Office at Prince George, B.C. this  
10 day of August, 1977

SCALE: 1" = 200'

NOTE: Bearings are astronomic, derived from the north  
 boundary of Lot 2, Block 3, Plan 1385, as  
 shown on Plan 19608.

"E.T. Schoodey"  
 Registrar

LEGEND: •OIP denotes an old iron pin found.  
 •IP denotes an iron pinset.  
 WT denotes witness.

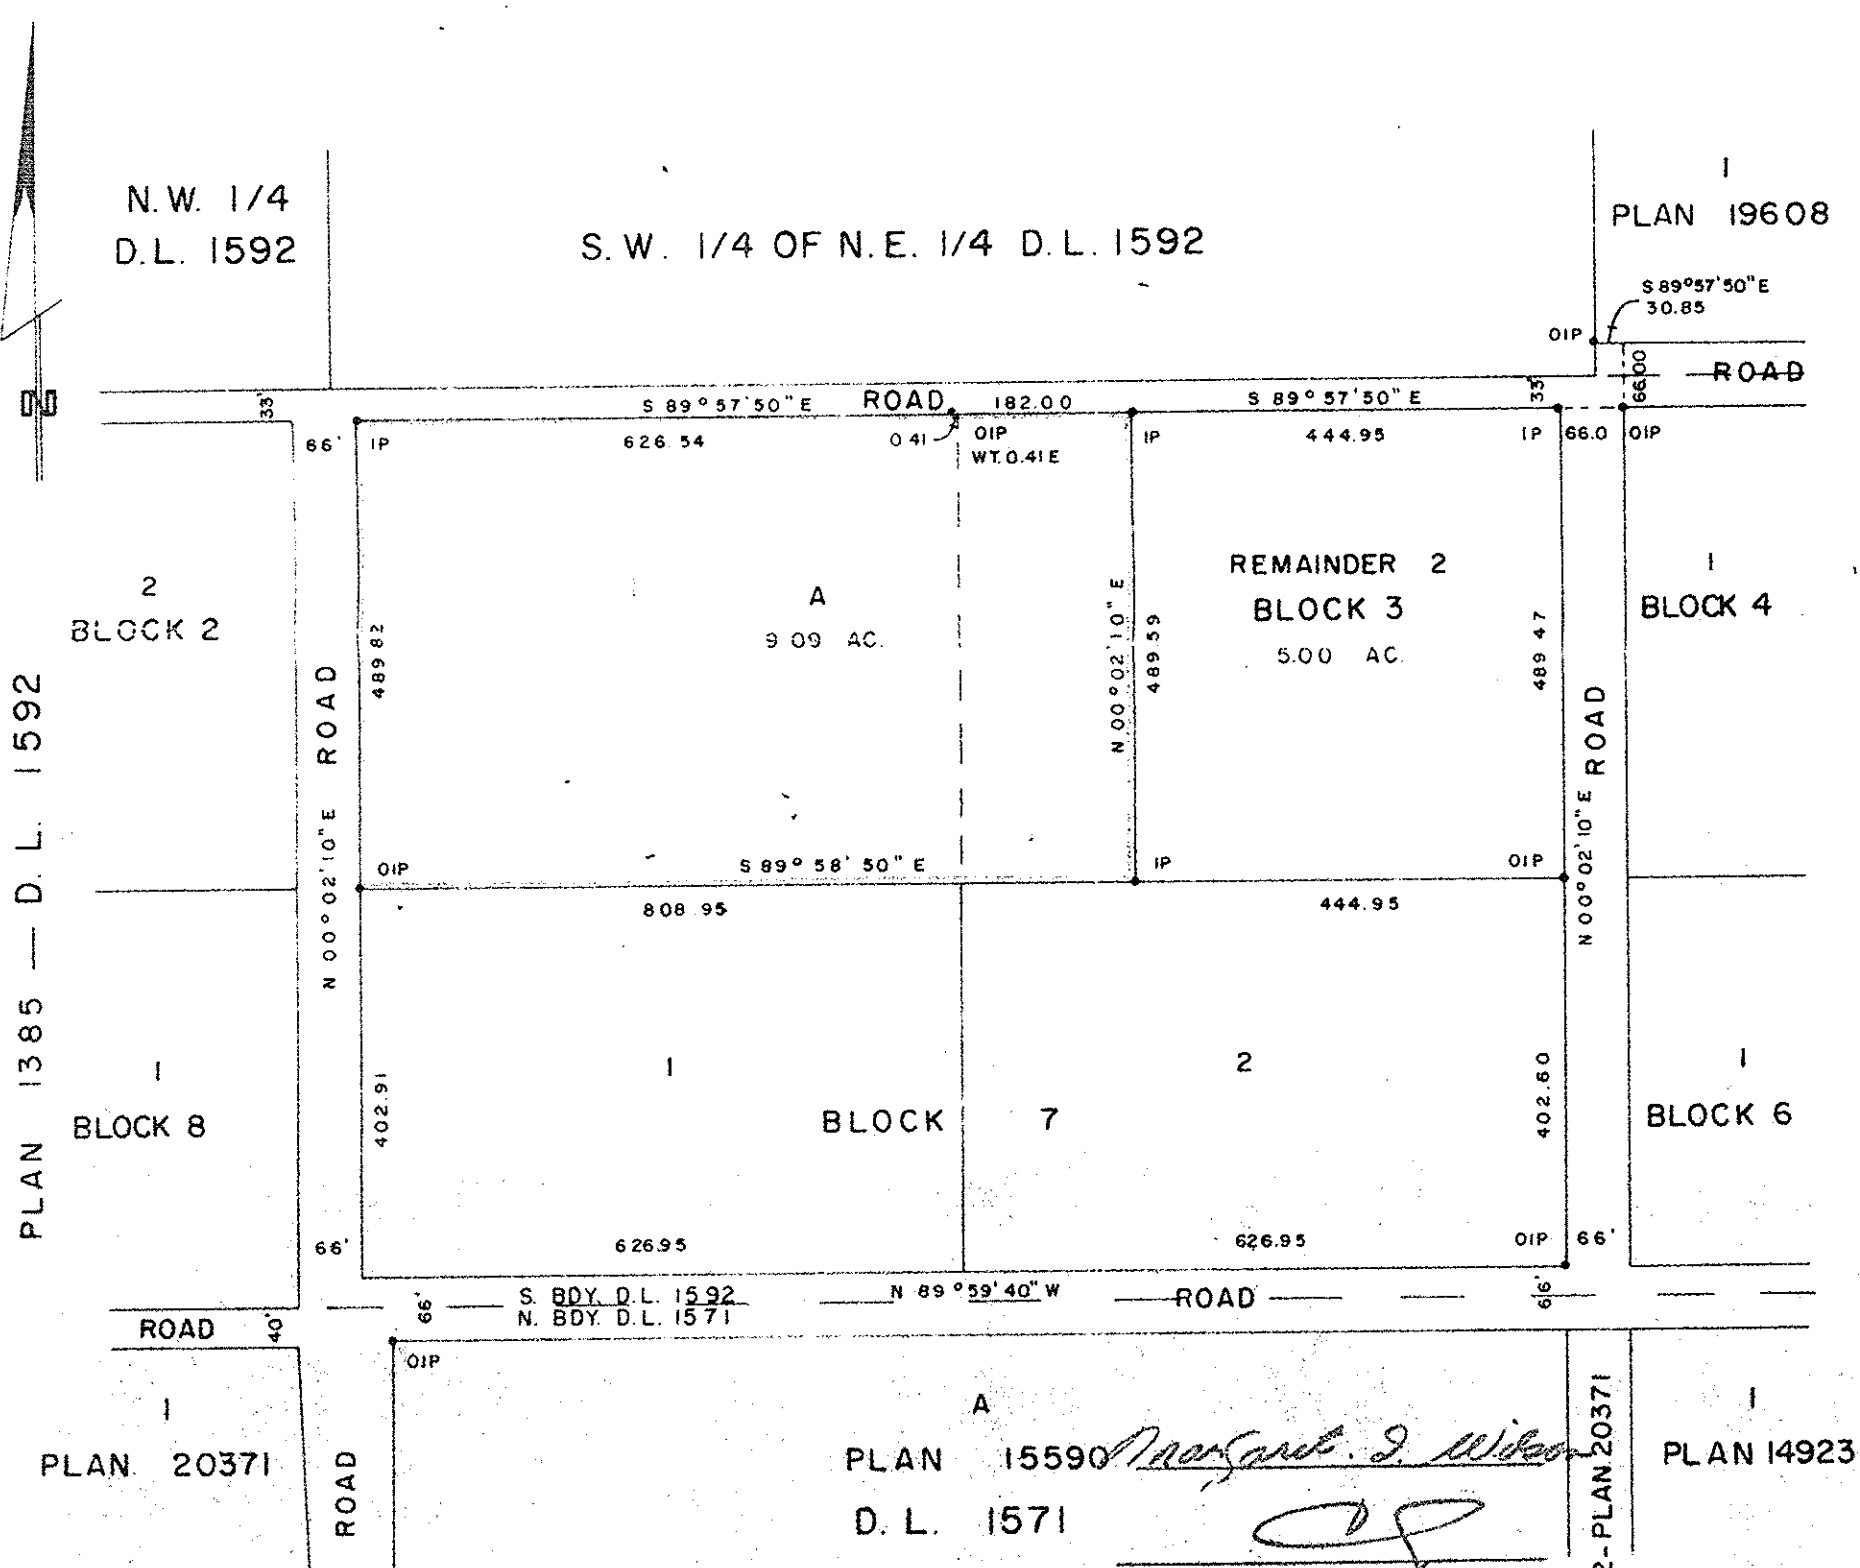

I, DONALD A. DUFFY of the City of Prince George,  
 a British Columbia Land Surveyor, make oath and say  
 that I was present at and did personally superintend  
 the survey represented by this plan and that the survey  
 and plan are correct. The said survey was completed  
 on the 26 day of May, 1977.

*[Signature]*  
 B.C.L.S.

Sworn before me this 31  
 day of July, 1977  
*[Signature]*  
 A Commissioner for taking Affidavits  
 for British Columbia.

Owner Gladys W. Carmichael

Witness *[Signature]*

Owner H. Carmichael

Witness *[Signature]*

Approved under the Land Registry Act  
 this 6<sup>th</sup> day of JUNE, 1977

C. E. Olot  
 Approving Officer, City of Prince George

This plan lies within the Fraser-Fort George  
 Regional District.