

PLAN 23517

# PLAN OF RED BLUFF TRANSMISSION LINE RIGHT OF WAY FOR BC HYDRO AND POWER AUTHORITY THROUGH BLOCK F D.L. 6682 CARIBOO DISTRICT

Deposited in the Land Registry  
Office at Prince George, B.C.  
this 26 day of August 1977.


SCALE 1" = 200'

## LEGEND

Bearings are Astronomic derived from North Boundary  
Block F shown as N89°47'25"E.

- OPP - indicates old pipe post found.
- OCIP - indicates old capped iron post found.
- OIP - indicates old iron post found.
- IP - indicates iron post set.

"E. T. Schooley"  
REGISTRAR per: [initials]

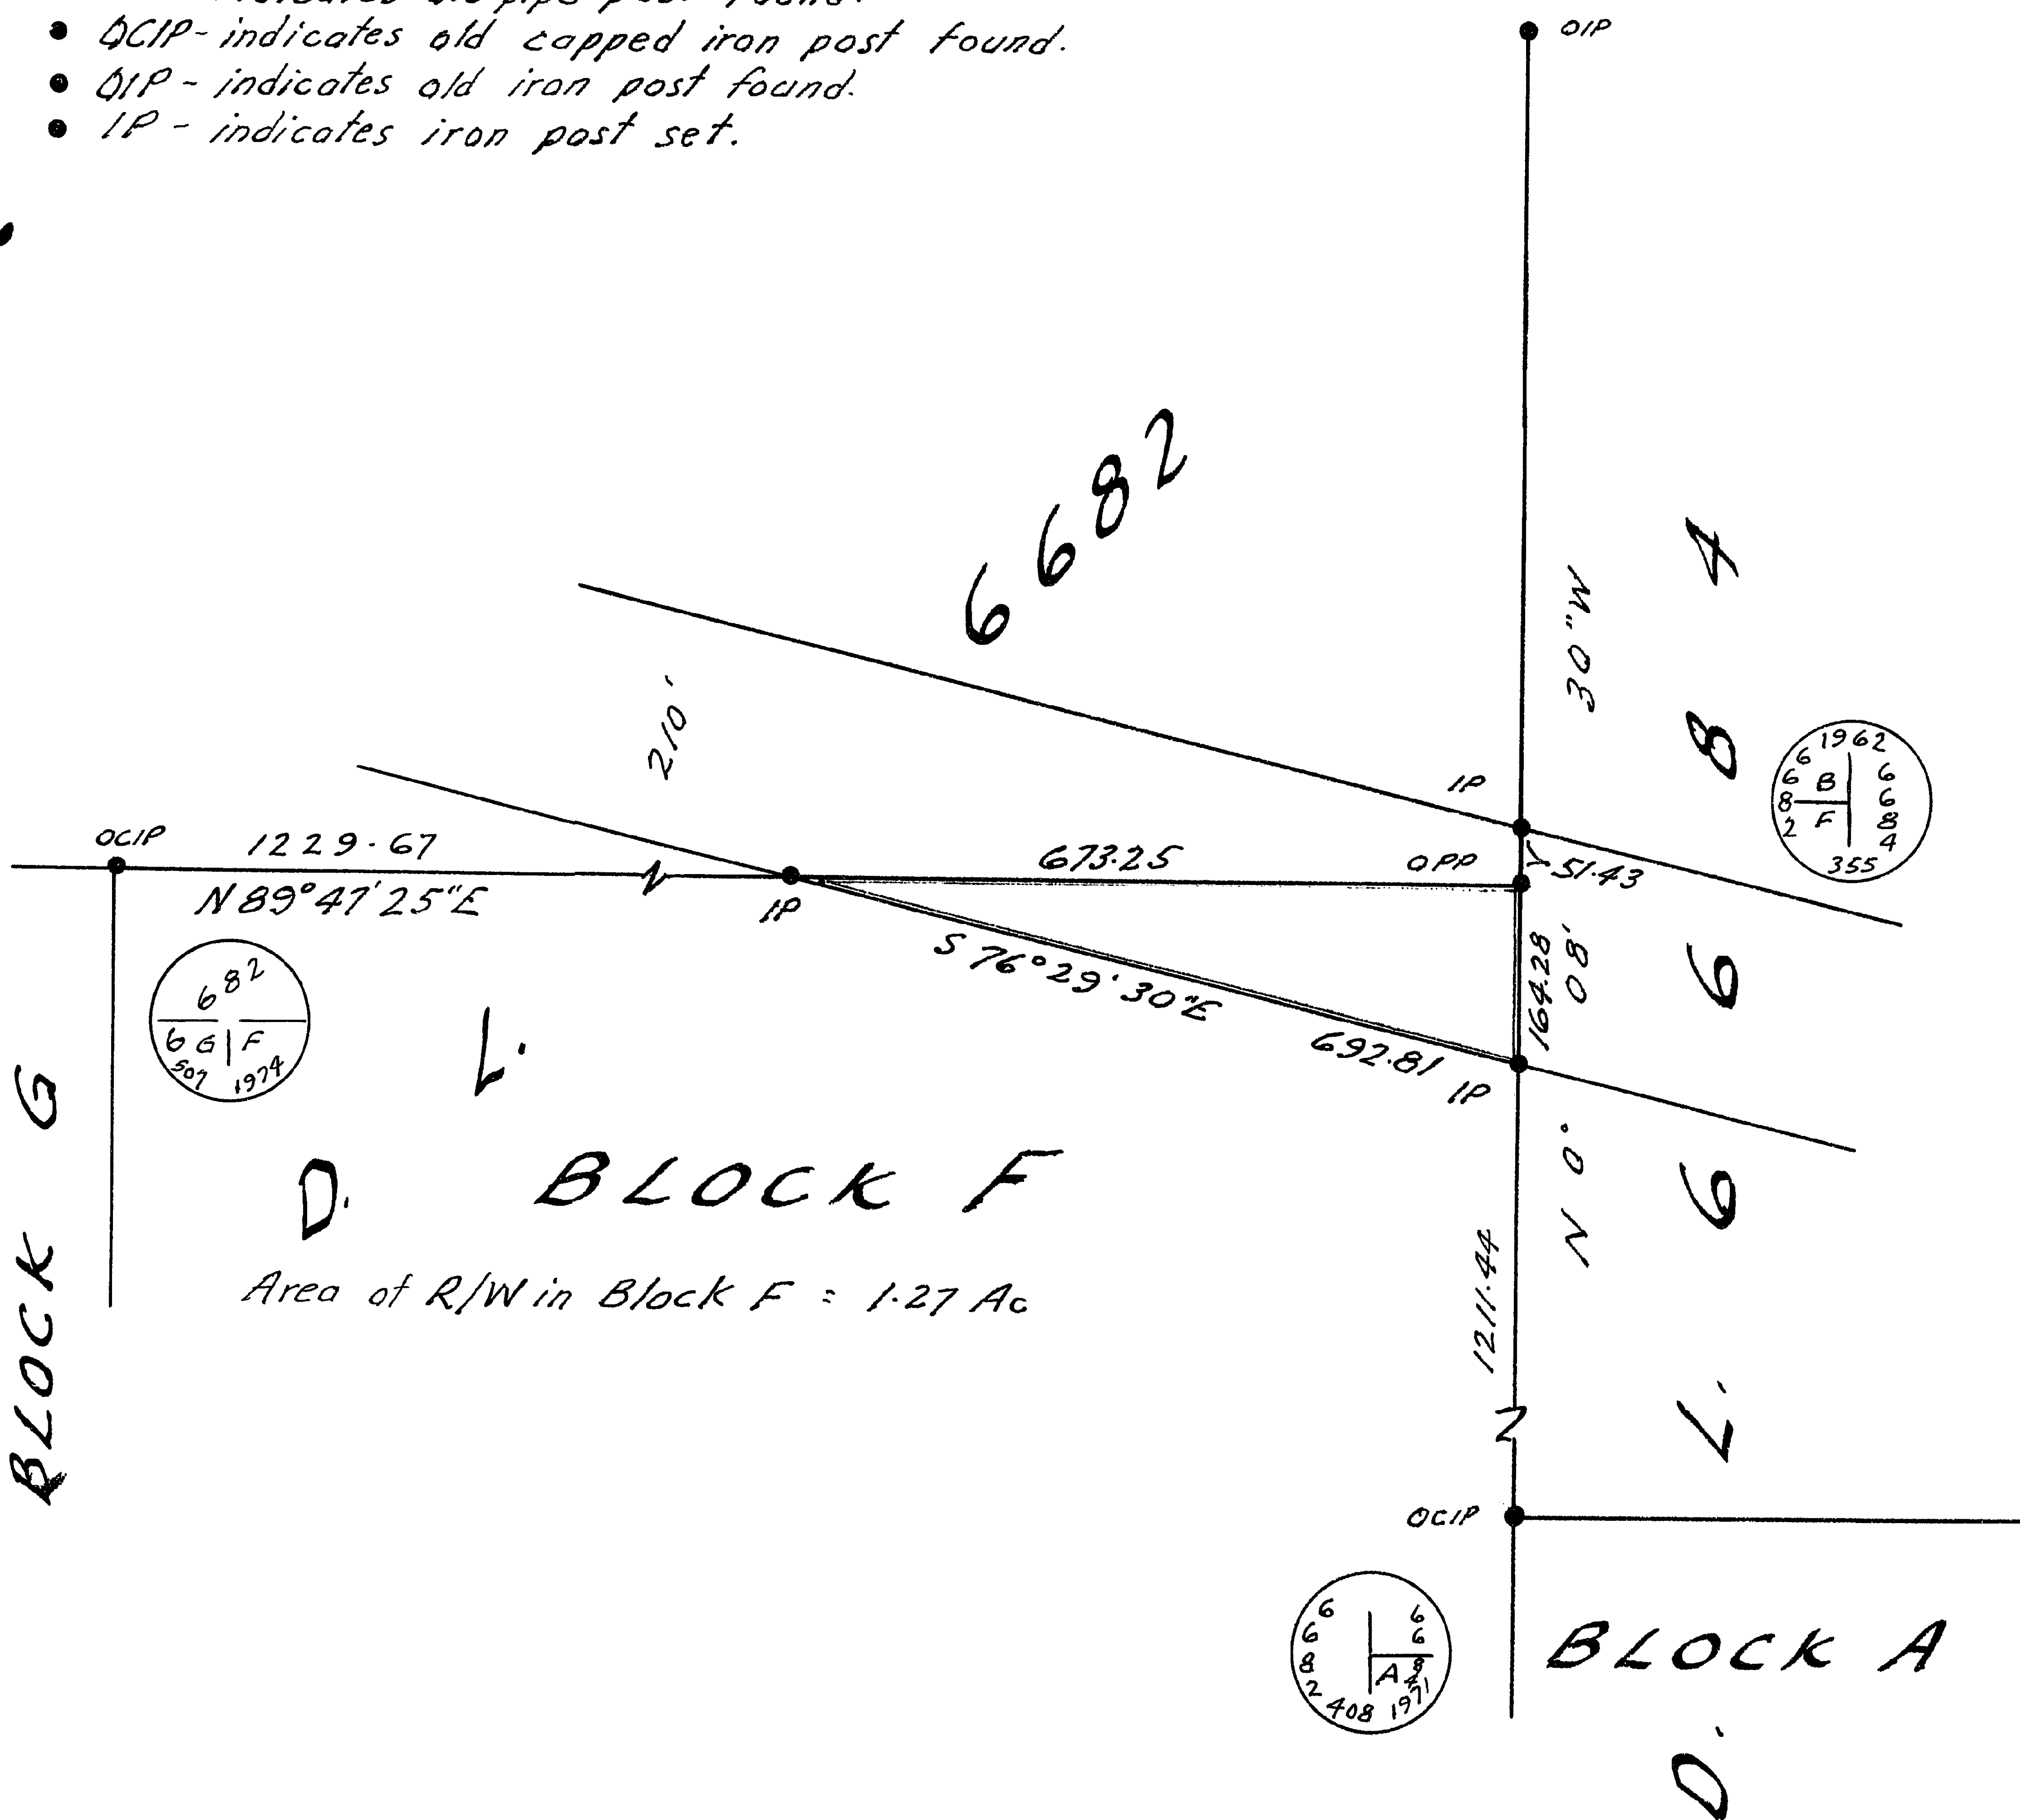

**D. BLOCK F**  
Area of R/W in Block F = 1.27 Ac

BLOCK G

BLOCK A

This Plan lies within the Cariboo Regional District.

I, Richard E. Gook of the Town of Quesnel, British Columbia  
Land Surveyor, make oath and say that I was present at  
and did personally superintend the survey represented by  
this plan and that the survey and plan are correct. The  
said survey was completed on the 13<sup>th</sup> day of June 1977.

*[Signature]* B.C.L.S.

Sworn before me  
this 18<sup>th</sup> day of July 1977.

-----  
A Commissioner for taking Affidavits  
within British Columbia.