

PLAN OF SUBDIVISION OF
LOTS 18, 19, 20 & A, BLOCK 74, PLAN 1268
DISTRICT LOT 343
CARIBOO DISTRICT - BRITISH COLUMBIA

HM

SCALE: 1" = 100'

23520


NOTE: Bearings are astronomic, derived from the
east boundary of Carney Street, Plan 1268.

PLAN N^o _____

Deposited in the Land Registry
Office at Prince George, B.C. this
26 day of August, 1977

LEGEND: ⊙ OPCON denotes an old concrete monument found.
• OIP denotes an old iron pin found.
• IP denotes an iron pin set.
WT denotes witness.

"E.T. Schooley"
Registrar

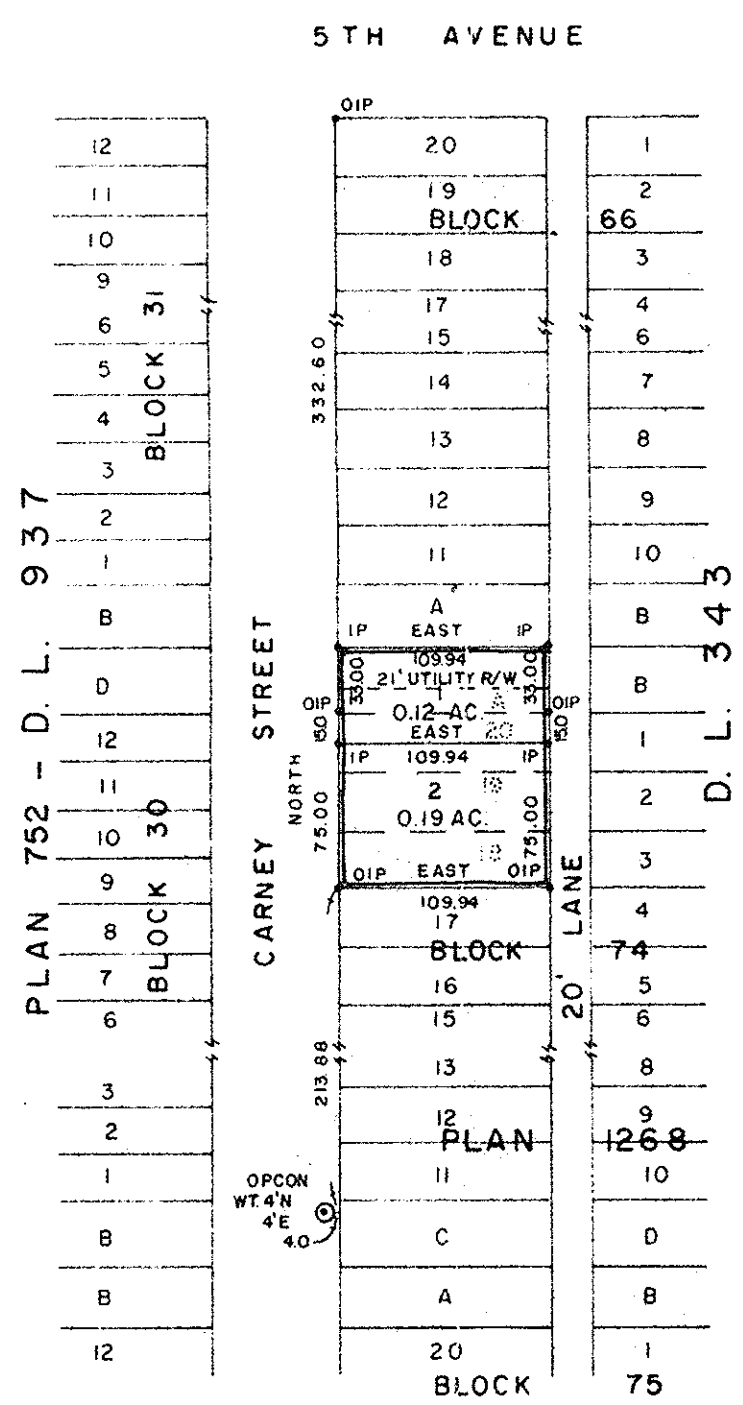

Owner Enrico Massimi

Witness [Signature]

I, DONALD A. DUFFY of the City of Prince George,
a British Columbia Land Surveyor, make oath and say
that I was present at and did personally superintend
the survey represented by this plan and that the survey
and plan are correct. The said survey was completed
on the 27 day of JUNE, 1977.

[Signature] B.C.L.S.

Sworn before me this 30 day of JUNE, 1977

[Signature]
A Commissioner for taking Affidavits
for British Columbia.

CANADA PERMANENT TRUST
COMPANY

[Signature]
AUTHORIZED OFFICER

[Signature]
AUTHORIZED OFFICER

Approved under the Land Registry Act
this 17 day of AUG., 1977

[Signature]
Approving Officer, City of Prince George

This plan lies within the Fraser-Fort George
Regional District.