


BRITISH COLUMBIA HYDRO AND POWER AUTHORITY

PLAN OF RIGHT OF WAY THROUGH
 LOT 1, PLAN 21077, D.L. 8173 AND IN
 LOT B, PLAN 6932, D.L. 8180

SCALE: 1" = 100

23525
 PLAN NO. _____
 Deposited in the Land Registry Office at
 Prince George, this 29 day of August, 1977

"E. T. Schooley"
 Registrar per: *gr*

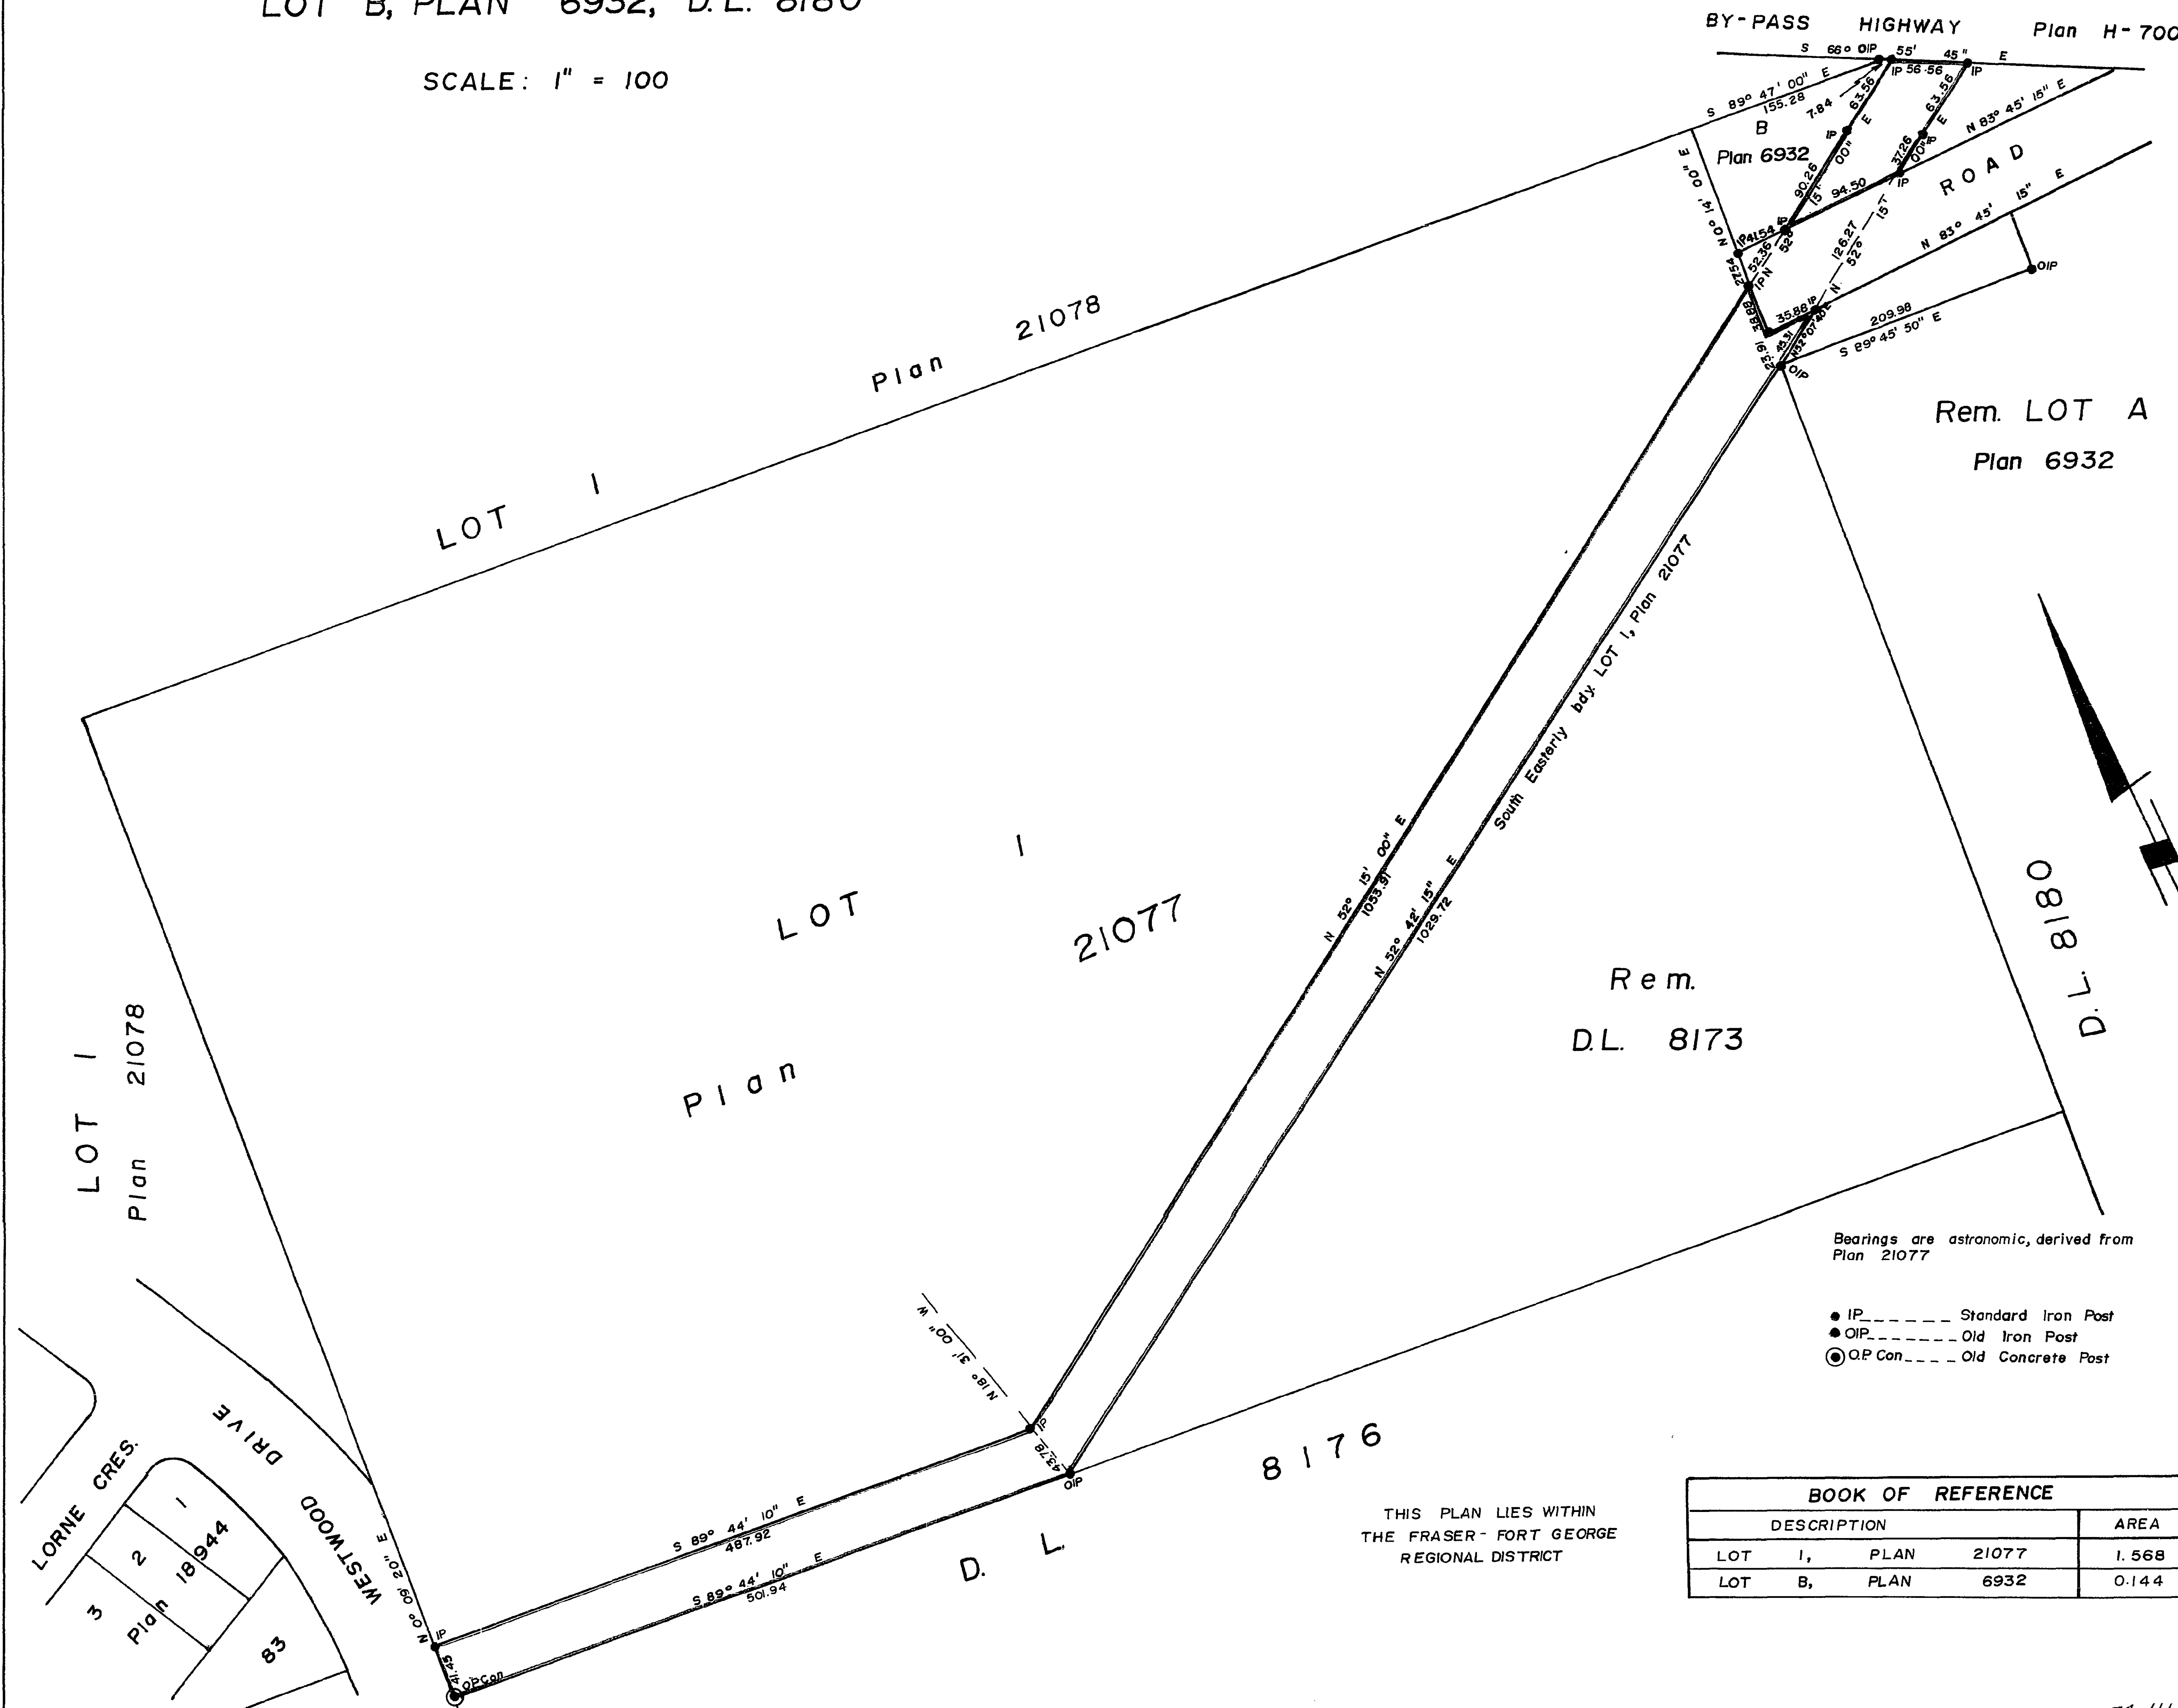

Approved under the Land Registry Act on
 the _____ day of _____ 1977

 Approving Officer
 Dept. of Highways

I, A. DANILUCK of the City of Prince George
 British Columbia Land Surveyor, make oath and
 say that I was present at and did personally
 superintend the survey represented by this
 plan and that the survey and plan are correct
 The said survey was completed on
 the 13 day of January, 1975

A. Daniluck
 A. Daniluck, B. C. L. S.

Sworn before me at Prince George
 this 15 day of August, 1977

G. Wilson
 A commissioner for Taking Affidavits
 for British Columbia

Approved:
 B.C. Hydro and Power Authority

Bearings are astronomic, derived from
 Plan 21077

- IP. Standard Iron Post
- OIP. Old Iron Post
- O.P. Con. Old Concrete Post

THIS PLAN LIES WITHIN
 THE FRASER-FORT GEORGE
 REGIONAL DISTRICT

BOOK OF REFERENCE		
DESCRIPTION	AREA	
LOT 1, PLAN 21077	1.568 Ac.	
LOT B, PLAN 6932	0.144 Ac.	

McWILLIAM, WHYTE, GOBLE & ASSOCIATES
 B. C. LAND SURVEYORS
 PRINCE GEORGE - KAMLOOPS - SMITHERS

REF. NO.: 74330