

PLAN OF SUBDIVISION OF PART OF  
LOT 1, PLAN 13111  
DISTRICT LOT 753  
CARIBOO DISTRICT - BRITISH COLUMBIA

PLAN N<sup>o</sup> 23570

Deposited in the Land Registry  
Office at Prince George, B.C. this  
23 day of SEPTEMBER, 1977.


SCALE: 1" = 100'

NOTE: Bearings are astronomic, derived from the  
west boundary of Lot A, Plan 23249.

E.T. SCHOOLEY  
Registrar

LEGEND: •OIP denotes an old iron pin found.  
•IP denotes an iron pin set.

D.L. 753  
2  
PLAN 9205

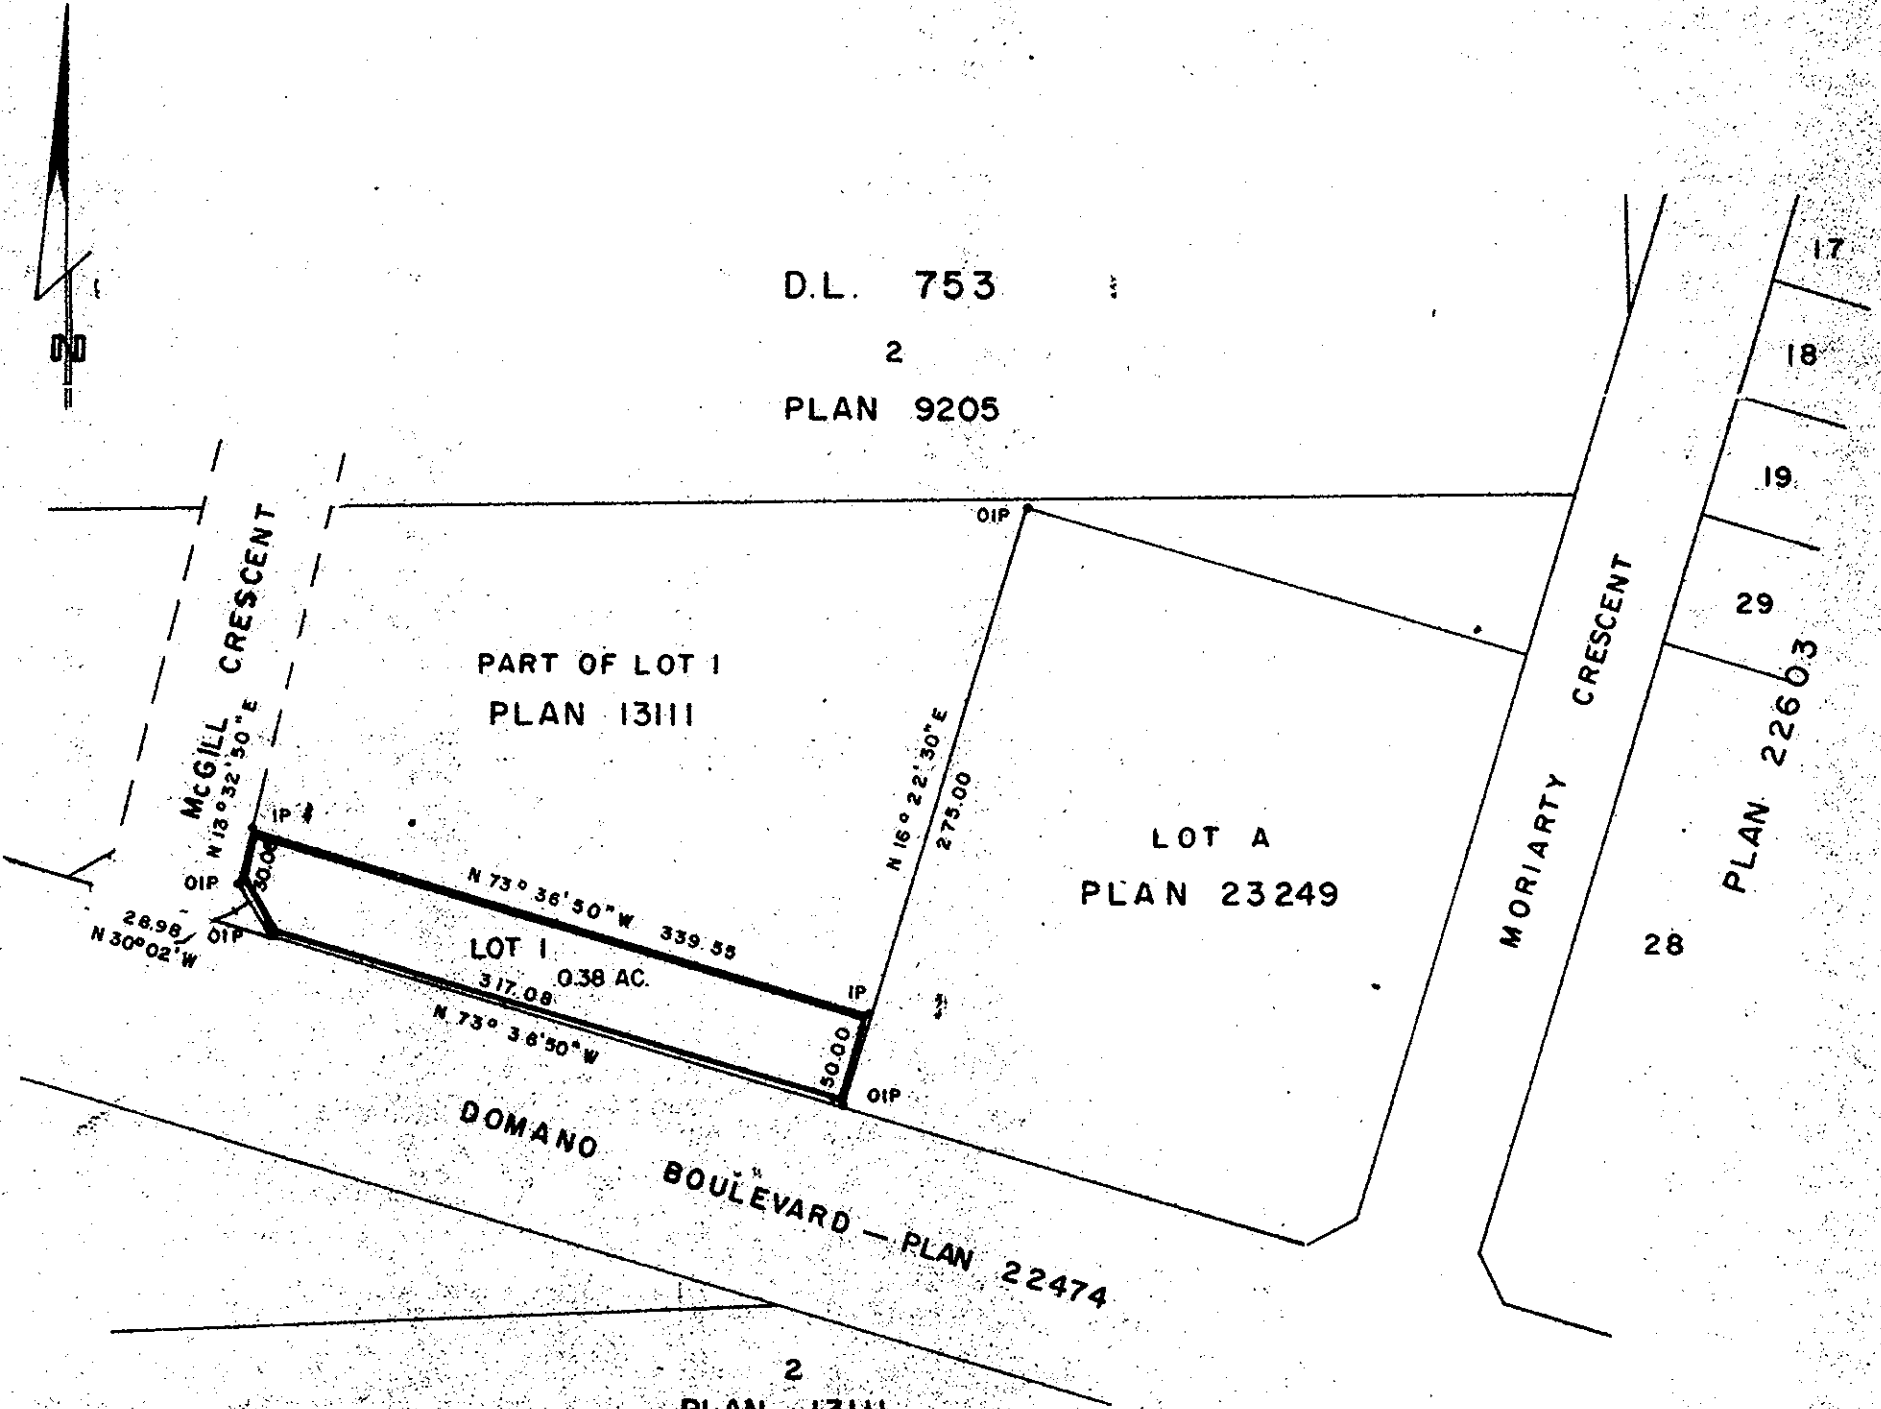

I, DONALD A. DUFFY of the City of Prince George,  
a British Columbia Land Surveyor, make oath and say  
that I was present at and did personally superintend  
the survey represented by this plan and that the survey  
and plan are correct. The said survey was completed  
on the 24 day of JUNE, 1977.

*[Signature]*  
B.C.L.S.

Sworn before me this 27  
day of JUNE, 1977

*[Signature]*  
Commissioner for Taking Affidavits  
for British Columbia

2  
PLAN 13111  
D.L. 753

HEIGHTS LAND DEVELOPMENT

*[Signature]*  
*[Signature]*

Approved under the Land Registry Act  
this 25 day of JULY, 1977

*[Signature]*  
Approving Officer, City of Prince George

This plan lies within the Fraser-Fort George  
Regional District.