

PLAN OF SUBDIVISION OF PART OF  
 LOTS 1 & 2, PLAN 13111  
 DISTRICT LOT 753  
 CARIBOO DISTRICT - BRITISH COLUMBIA

SCALE: 1" = 100'

NOTE: Bearings are astronomic, derived from the south boundary of Domano Boulevard as shown on Plan 22474.


LEGEND: •OIP denotes an old iron pin found.  
 •IP denotes an iron pin set.  
 •OPP denotes an old pipe post found.

PLAN N<sup>o</sup> 23572

Deposited in the Land Registry Office at Prince George, B.C. this 26 day of September, 1977

*F. T. Schooley*  
 Registrar

2 - PLAN 9205 - D. L. 753

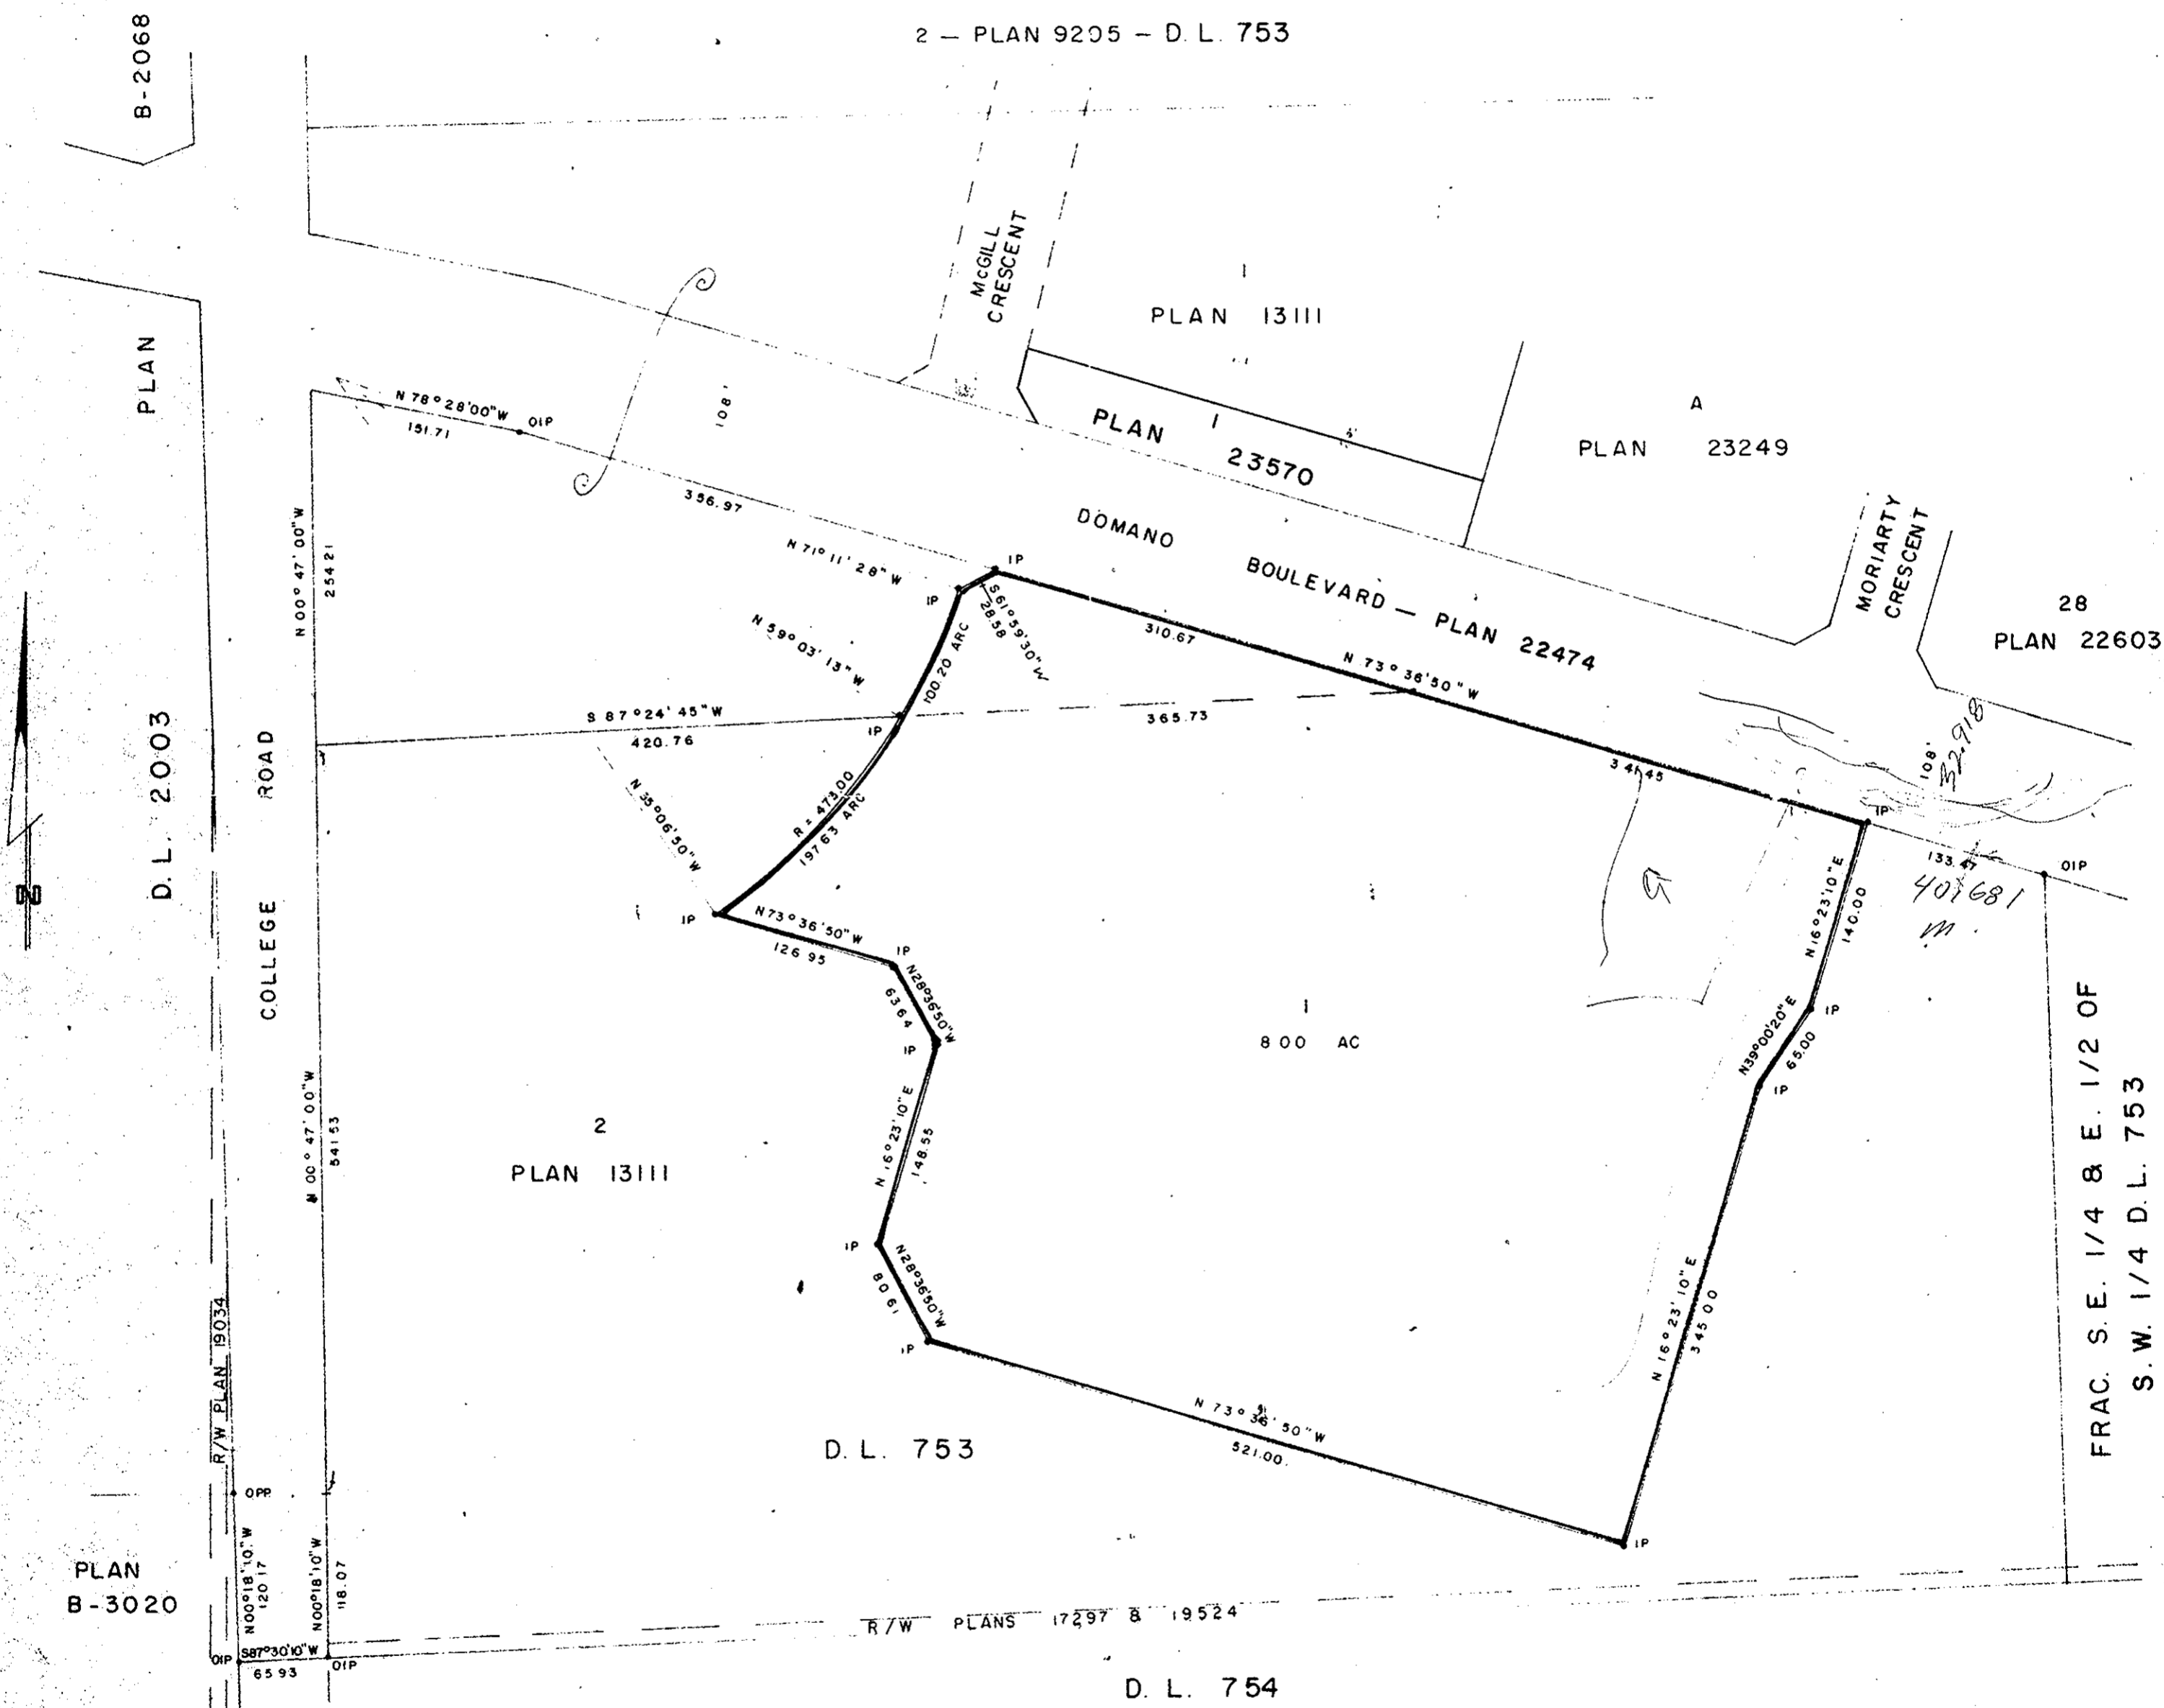

I, DONALD A. DUFFY of the City of Prince George, a British Columbia Land Surveyor, make oath and say that I was present at and did personally superintend the survey represented by this plan and that the survey and plan are correct. The said survey was completed on the 2 day of SEPT., 1977

*[Signature]*  
 B.C.L.S.

Sworn before me this 23 day of SEPT., 1977

A Commissioner for Taking Affidavits for British Columbia.

ROMAN CATHOLIC EPISCOPAL CORPORATION OF PRINCE RUPERT

*J. O. Grady*  
 PRESIDENT

Approved under the Land Registry Act this 23 day of SEPT., 1977

*[Signature]*  
 Approving Officer, City of Prince George

This plan lies within the Fraser-Fort George Regional District.

W. D. USHER & ASSOCIATES  
 LAND SURVEYORS  
 PRINCE GEORGE - B.C.  
 KF 22 9167