

PLAN No. 23645

DEPOSITED IN THE LAND REGISTRY OFFICE AT PRINCE GEORGE THIS 19 DAY OF OCTOBER 1977.

E.T. SCHOOLEY REGISTRAR

# PLAN OF SUBDIVISION OF LOT 2, PLAN 20271 D.L. 4047 CARIBOO DISTRICT

SCALE: 1" = 50'

### LEGEND:

BEARINGS ARE ASTRONOMICAL DERIVED FROM PLAN 20271

- OIP . . . . . OLD IRON POST
- IP . . . . . STANDARD IRON POST

I, V. BARTELL OF THE CITY OF PRINCE GEORGE, BRITISH COLUMBIA LAND SURVEYOR, MAKE OATH AND SAY THAT I WAS PRESENT AT AND DID PERSONALLY SUPERINTEND THE SURVEY REPRESENTED BY THIS PLAN AND THAT THE SURVEY AND PLAN ARE CORRECT. THE SAID SURVEY WAS COMPLETED ON THE 14 DAY OF OCTOBER 1977.

*John Bartell*  
B.C.L.S.

SWORN BEFORE ME AT PRINCE GEORGE THIS 19 DAY OF OCTOBER 1977

*[Signature]*  
A COMMISSIONER FOR TAKING AFFIDAVITS FOR BRITISH COLUMBIA

OWNER *U.S. Lusy - Bruce King*


WITNESS *Larry Shilo*

APPROVED UNDER THE LAND REGISTRY ACT ON THE 26 DAY OF OCT 1977

*[Signature]*  
APPROVING OFFICER

McWILLIAM-WHYTE-GOBLE & ASSOCIATES  
 B.C. LAND SURVEYORS  
 PRINCE GEORGE - KAMLOOPS - SMITHERS  
 REF No. 77123

D.L. 4047

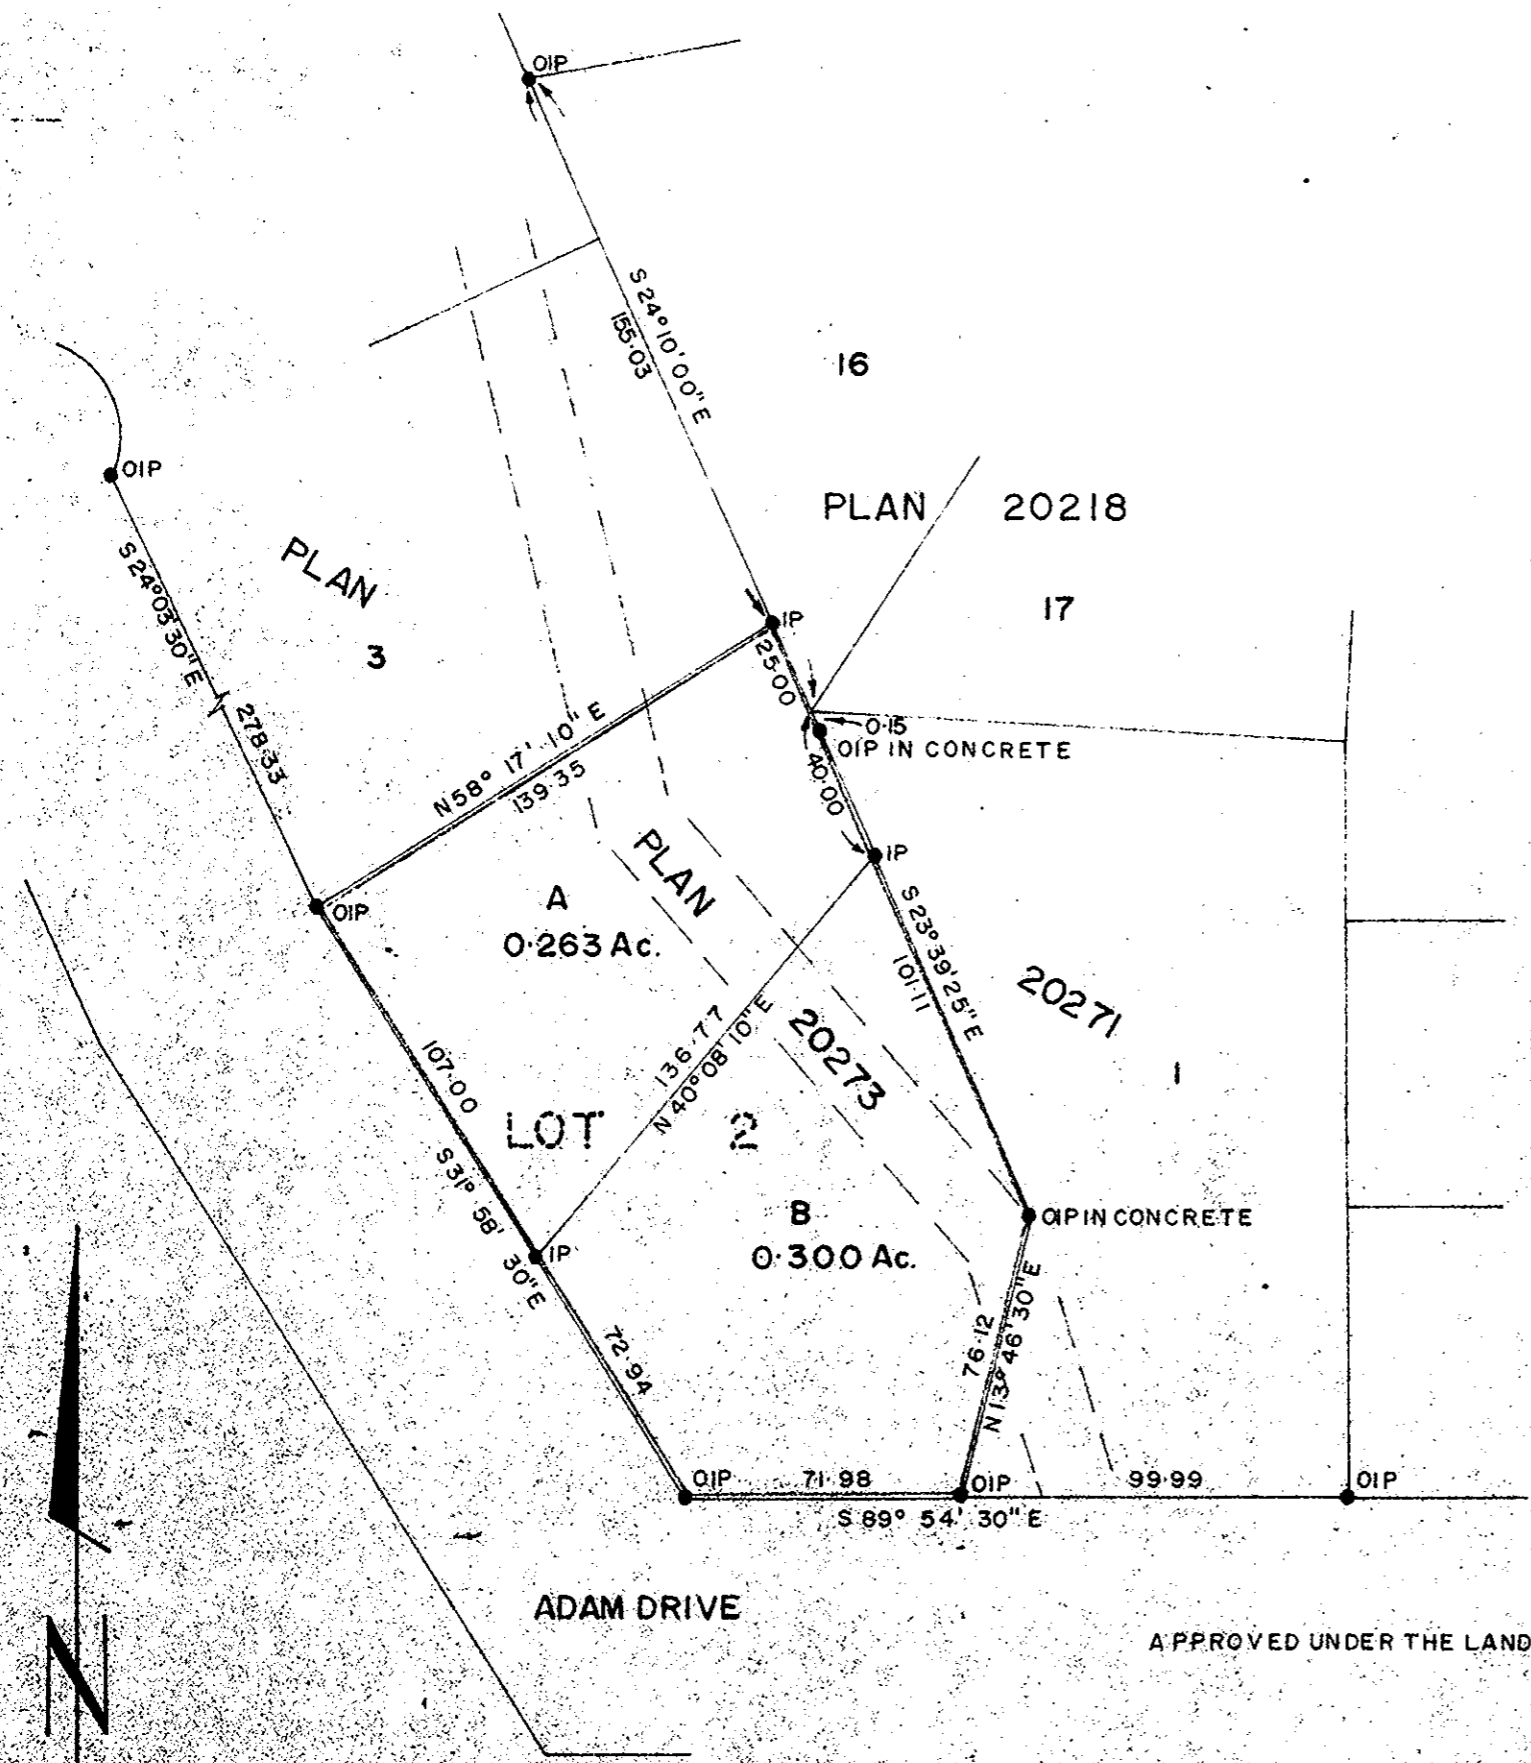

THIS PLAN LIES WITHIN THE FRASER-FORT GEORGE REGIONAL DISTRICT