

PLAN OF SUBDIVISION OF
PARTS OF LOTS A & B, PLAN 6947
DISTRICT LOT 1574
CARIBOO DISTRICT - BRITISH COLUMBIA

SCALE: 1" = 100'


NOTE: Bearings are astronomic, derived from the north boundary of Lot B, Plan 6947 as shown on Plan 23354

LEGEND: • OIP denotes an old iron pin found.
• IP denotes an iron pin set.

PLAN N^o 23655

Deposited in the Land Registry Office at Prince George, B.C. this 14 day of NOVEMBER, 1977

E.T. SCHOOLEY
Registrar

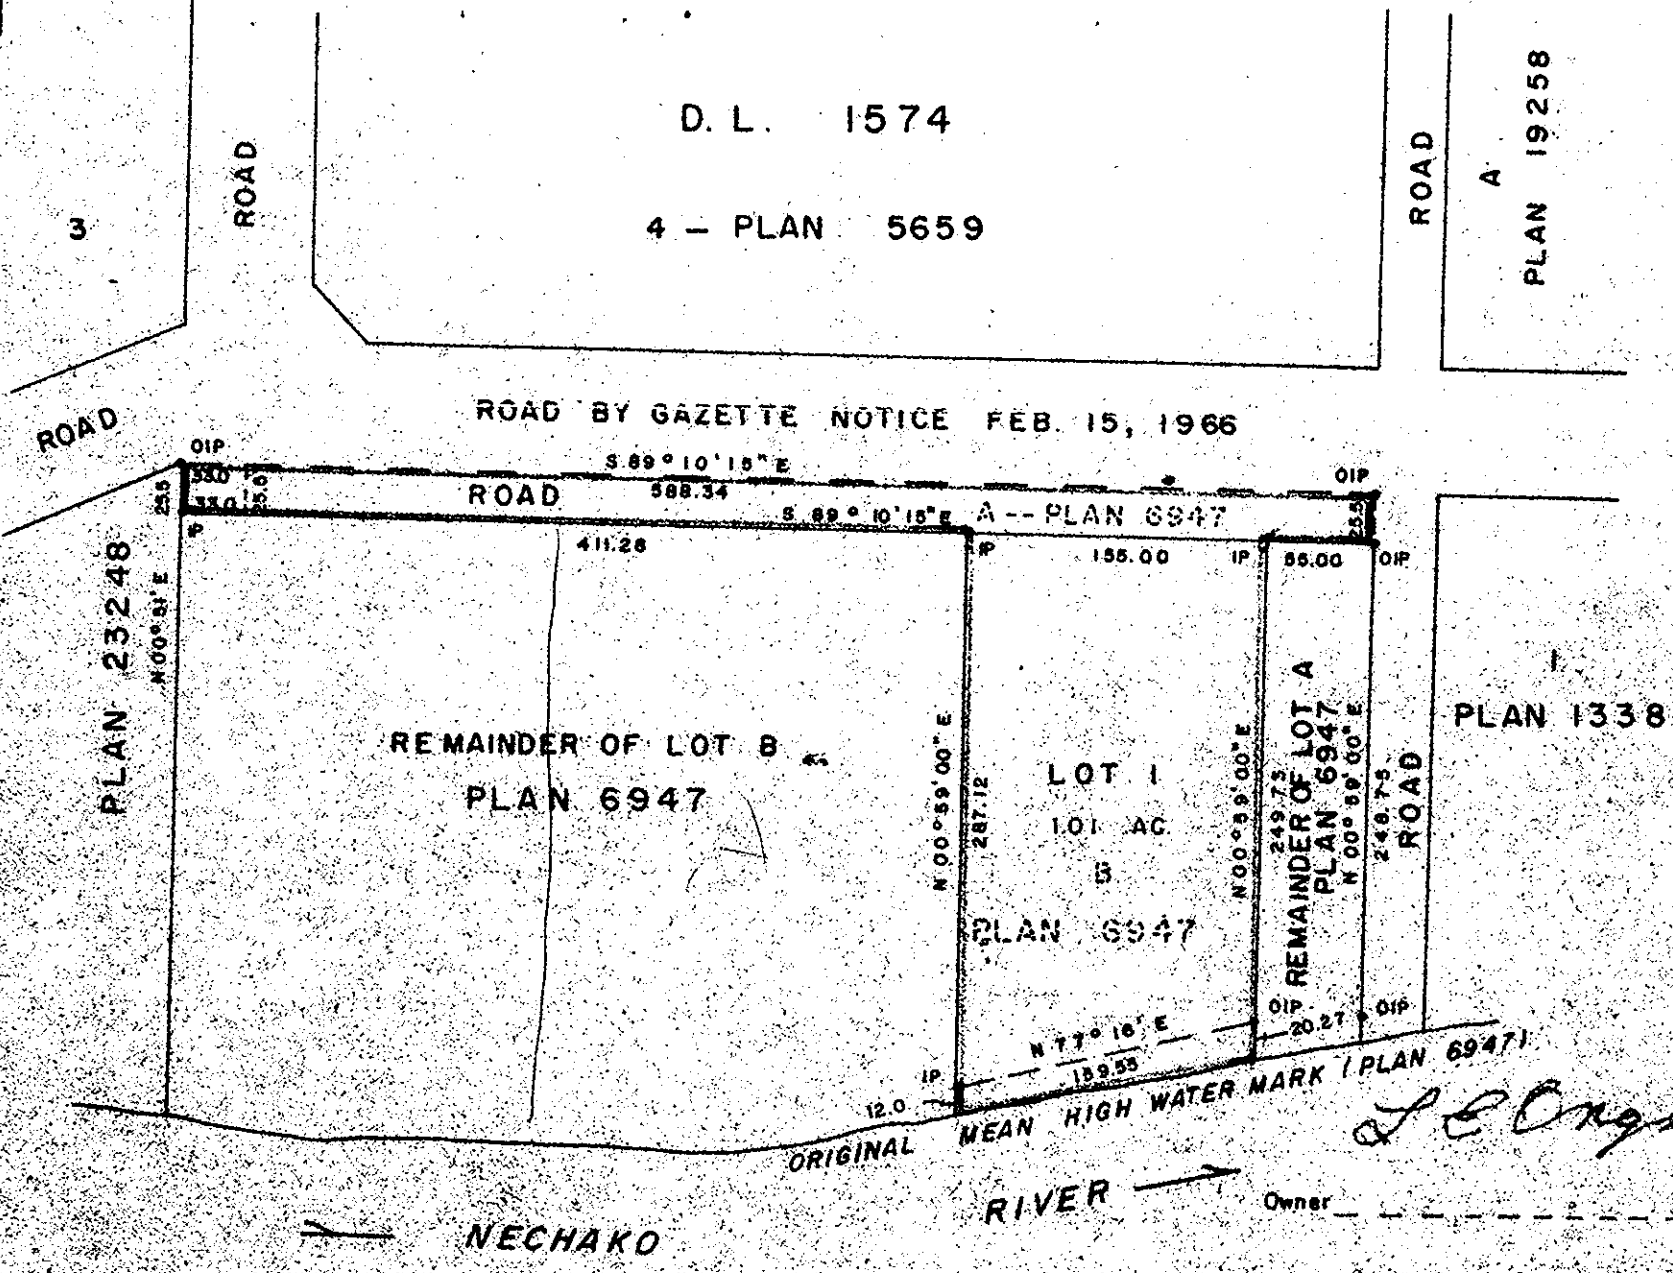

J.E. Ongman
Owner

Witness

ROBIN HOMES LTD

[Signature]
[Signature]

Approved under the Land Registry Act this 7 day of Nov, 1977

[Signature]
Approving Officer, City of Prince George

This plan lies within the Fraser-Fort George Regional District

I, DONALD A. DUFFY of the City of Prince George, a British Columbia Land Surveyor, make oath and say that I was present at and did personally superintend the survey represented by this plan and that the survey and plan are correct. The said survey was completed on the 22 day of August, 1977

[Signature]
D.A.D.
Sworn before me this 23 day of SEPT, 1977

[Signature]
Commissioner for Land Affairs
for British Columbia

Owner *[Signature]*

Witness