

(GK)


PLAN No. 23659

DEPOSITED IN THE LAND REGISTRY OFFICE AT PRINCE GEORGE ON THE 16. DAY OF NOVEMBER 1977.

E.T. SCHOOLEY REGISTRAR

PLAN OF SUBDIVISION OF LOTS 31 & 32 PLAN 16905 OF D.L. 8170 CARIBOO DISTRICT

SCALE: 1" = 100'

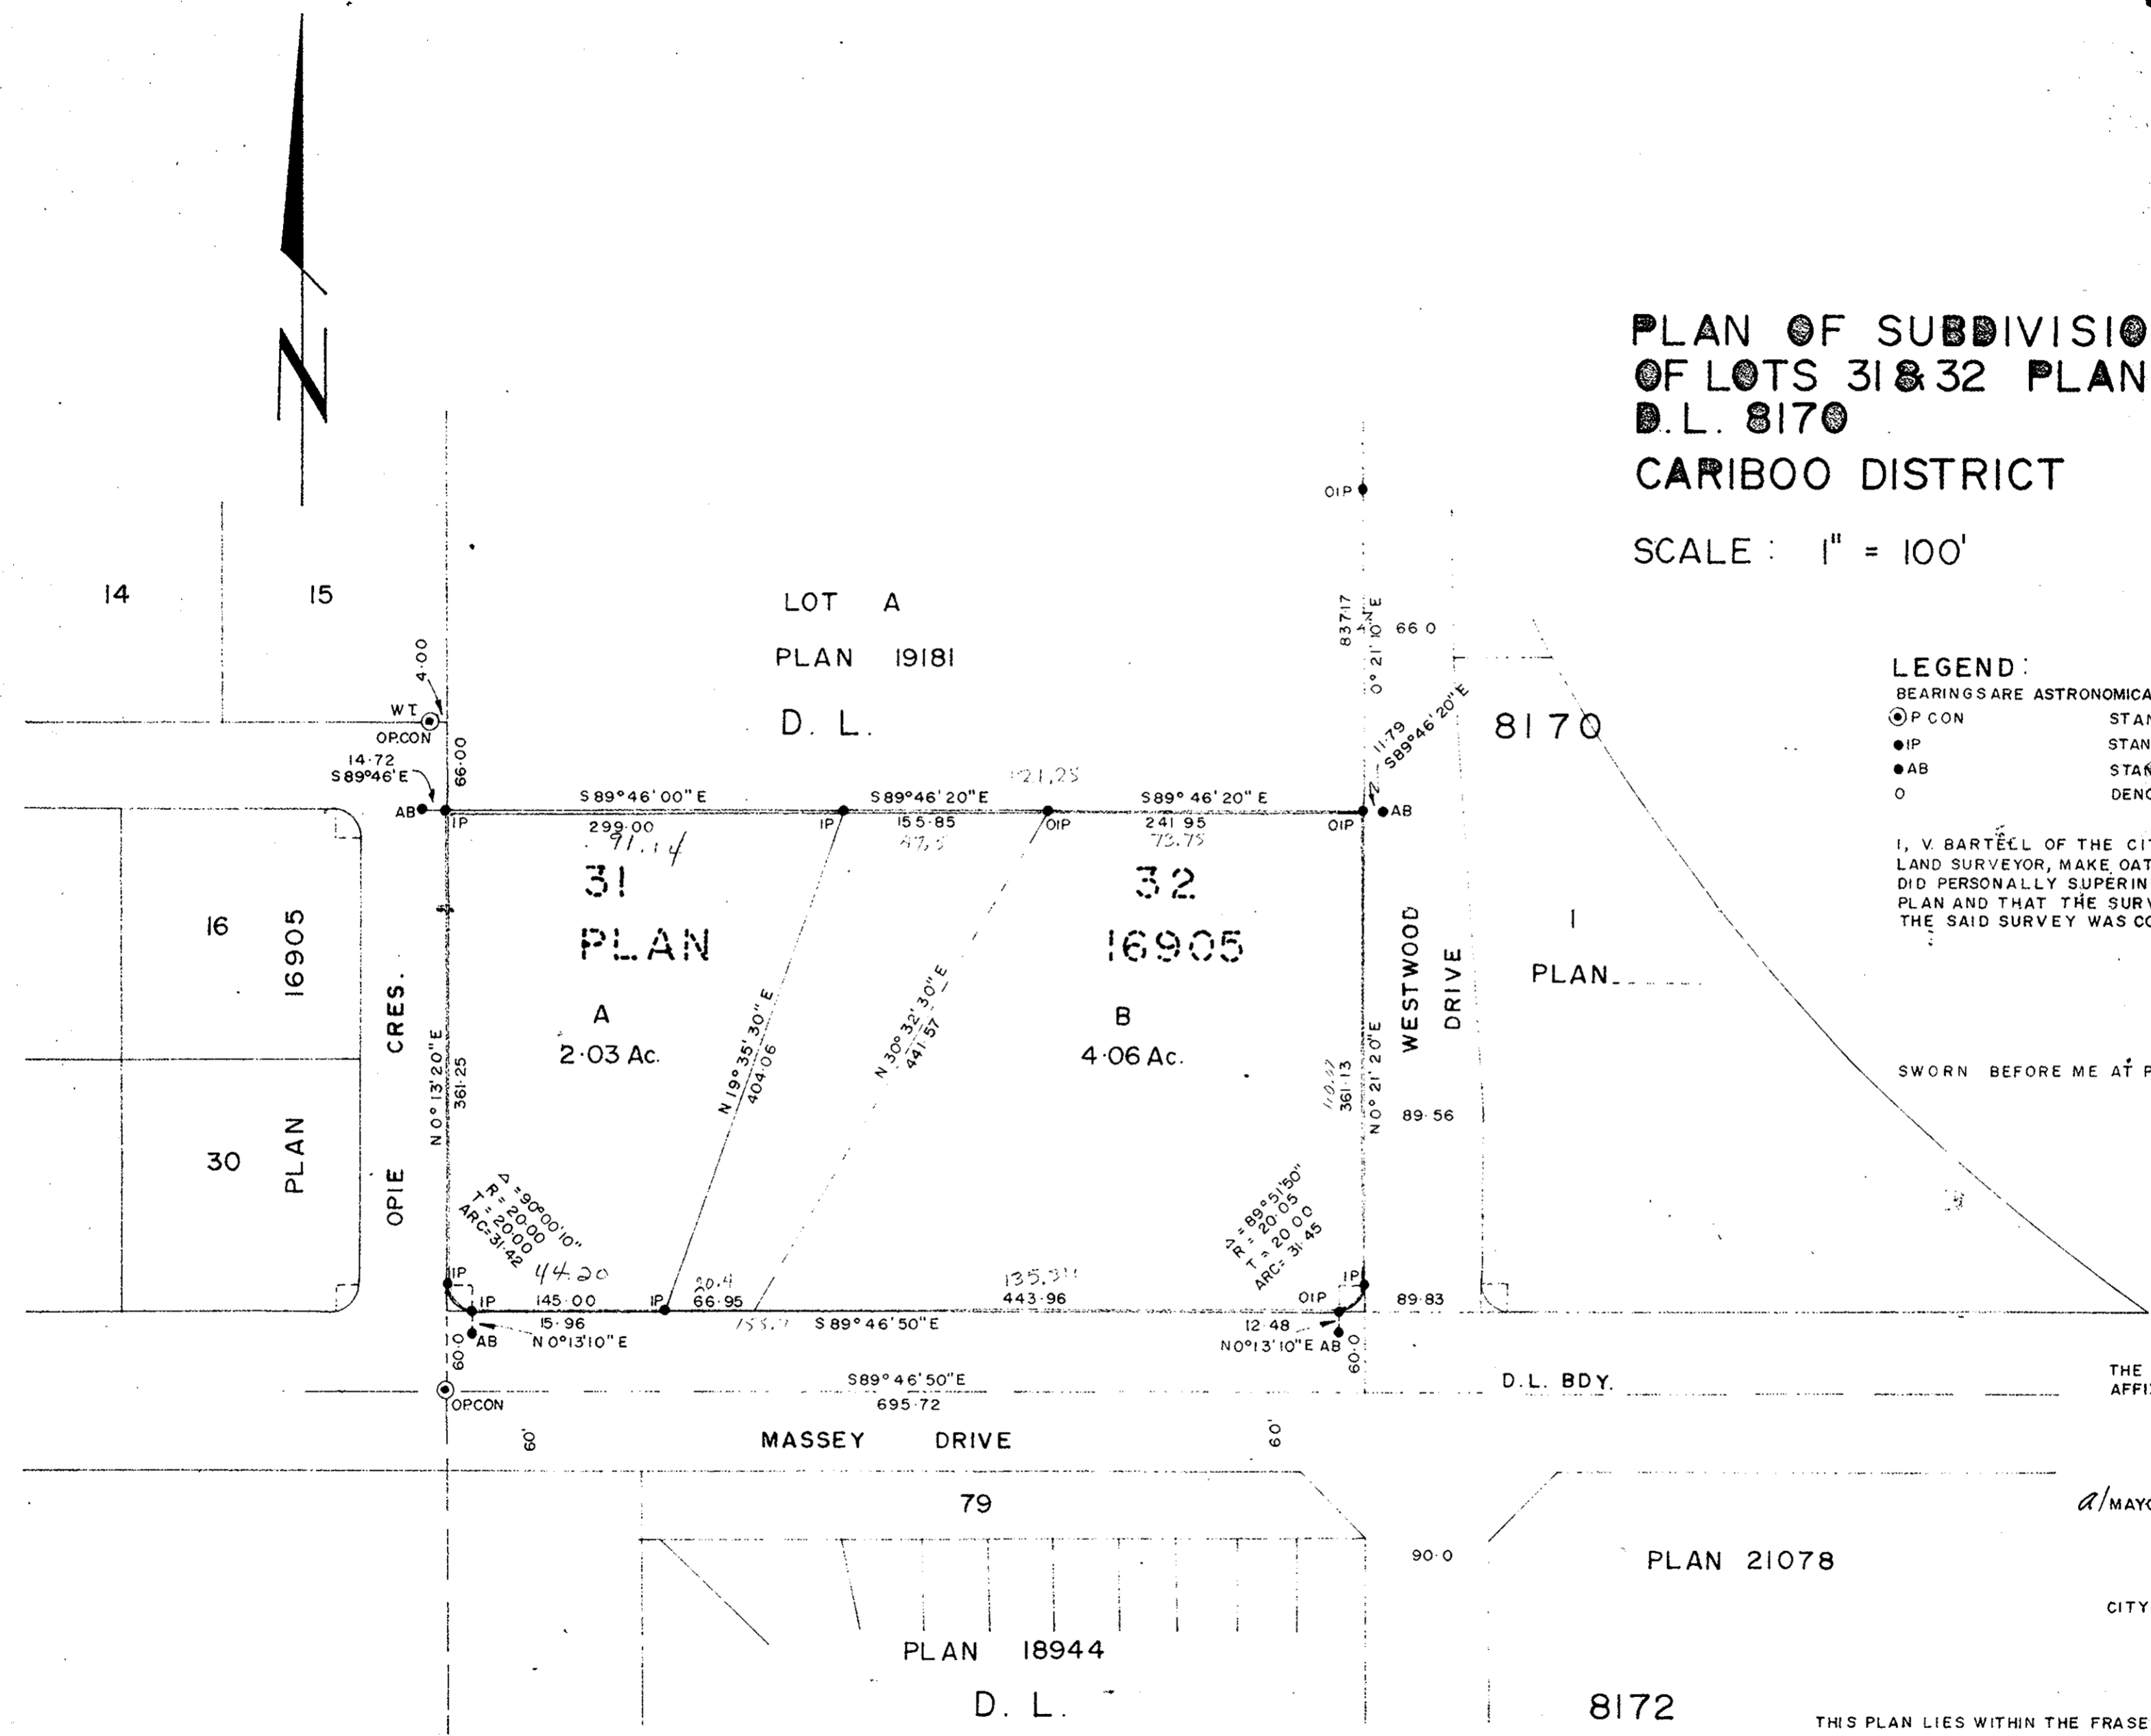

LEGEND:
 BEARINGS ARE ASTRONOMICAL DERIVED FROM PLAN 16905
 ● P CON STANDARD CONCRETE POST
 ● IP STANDARD IRON POST
 ● AB STANDARD ALUMINIUM BOLT IN CONCRETE
 ○ DENOTING "OLD"

I, V. BARTÉLL OF THE CITY OF PRINCE GEORGE BRITISH COLUMBIA LAND SURVEYOR, MAKE OATH AND SAY THAT I WAS PRESENT AT AND DID PERSONALLY SUPERINTEND THE SURVEY REPRESENTED BY THIS PLAN AND THAT THE SURVEY AND PLAN ARE CORRECT. THE SAID SURVEY WAS COMPLETED ON THE 17 DAY OF OCTOBER 1977

Victor Bartell
 B.C.L.S.

SWORN BEFORE ME AT PRINCE GEORGE THIS 18 DAY OF October 1977

B. H. ...
 A COMMISSIONER FOR TAKING AFFIDAVITS FOR BRITISH COLUMBIA.
 APPROVED UNDER THE LAND REGISTRY ACT ON THE 3 DAY OF Nov 1977

E. J. ...
 APPROVING OFFICER

THE SEAL OF THE CITY OF PRINCE GEORGE WAS AFFIXED HERE TO IN THE PRESENCE OF

a/MAYOR *A. ...*

CITY CLERK *S. D. ...*

THIS PLAN LIES WITHIN THE FRASER FORT GEORGE REGIONAL DISTRICT

McWILLIAM - WHYTE - GOBLE & ASSOCIATES.
 B.C. LAND SURVEYORS
 PRINCE GEORGE - KAMLOOPS - SMITHERS
 REF. No. 77100 - 36B

D.L. 8170