

PLAN OF SUBDIVISION OF  
 LOT A, PLAN 22937  
 DISTRICT LOT 1597  
 CARIBOO DISTRICT—BRITISH COLUMBIA  
 SCALE: 1" = 200'


NOTE: Bearings are astronomic, derived from the east boundary of Lot A, Plan 22937.

LEGEND: • OIP denotes an old iron pin found.  
 • IP denotes an iron pin set.

PLAN N<sup>o</sup> 23705

Deposited in the Land Registry Office at Prince George, B.C. this 2 day of DECEMBER, 1977.

E.T. SCHOOLEY  
 Registrar

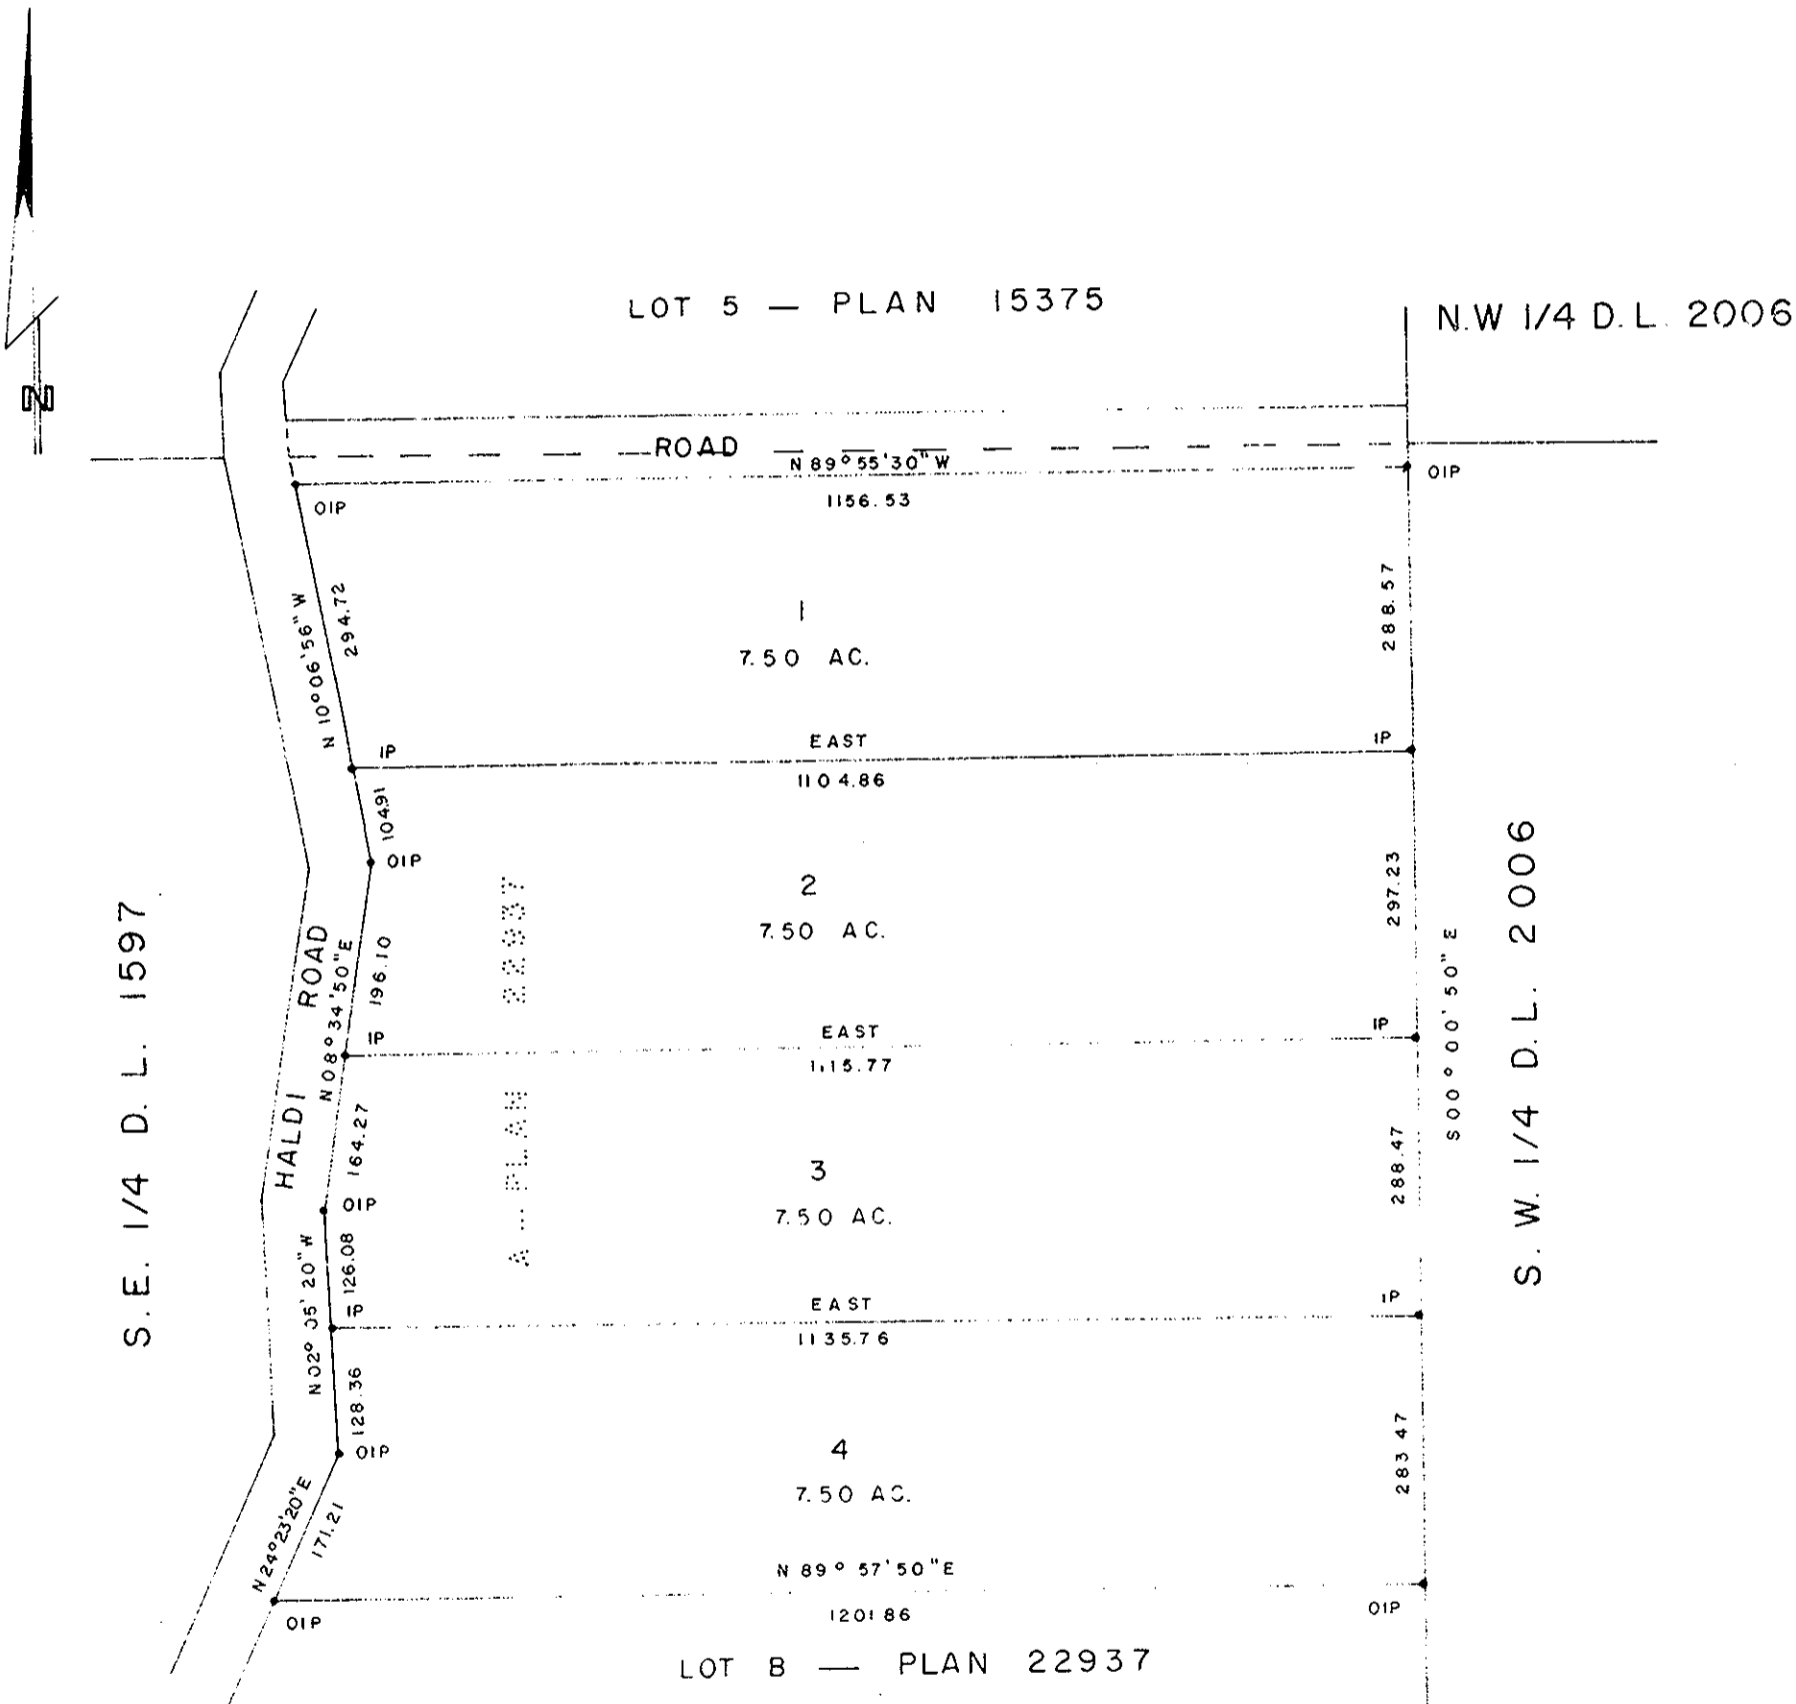

I, DONALD A. DUFFY of the City of Prince George, a British Columbia Land Surveyor, make oath and say that I was present at and did personally superintend the survey represented by this plan and that the survey and plan are correct. The said survey was completed on the 3rd day of October, 1977.

Owner \_\_\_\_\_

Witness \_\_\_\_\_

Approved under the Land Registry Act this 30 day of NOV, 1977

[Signature]  
 Approving Officer, City of Prince George

This plan lies within the Fraser-Fort George Regional District.

Sworn before me this 7 day of NOV, 1977

B.C.L.S.

A Commissioner for taking Affidavits for British Columbia

W. O. USHER & ASSOCIATES  
 LAND SURVEYORS  
 PRINCE GEORGE - B.C.  
 KY1 8064 B