

REVISION OF
 PART OF LOT 8 PLAN 6947
 DISTRICT LOT 1574
 CARIBOO DISTRICT - BRITISH COLUMBIA


SCALE 1" = 100'

NOTE: Bearings are astronomic, derived from the
 west boundary of Lot 1, Plan 23655

LEGEND: * OIP denotes an old iron pin found.
 * IP denotes an iron pin set.

PLAN No. **23743**
 Deposited in the Land Registry
 Office at Prince George, B.C. this
 15th day of December, 1977

E. J. Schooley
 Registrar

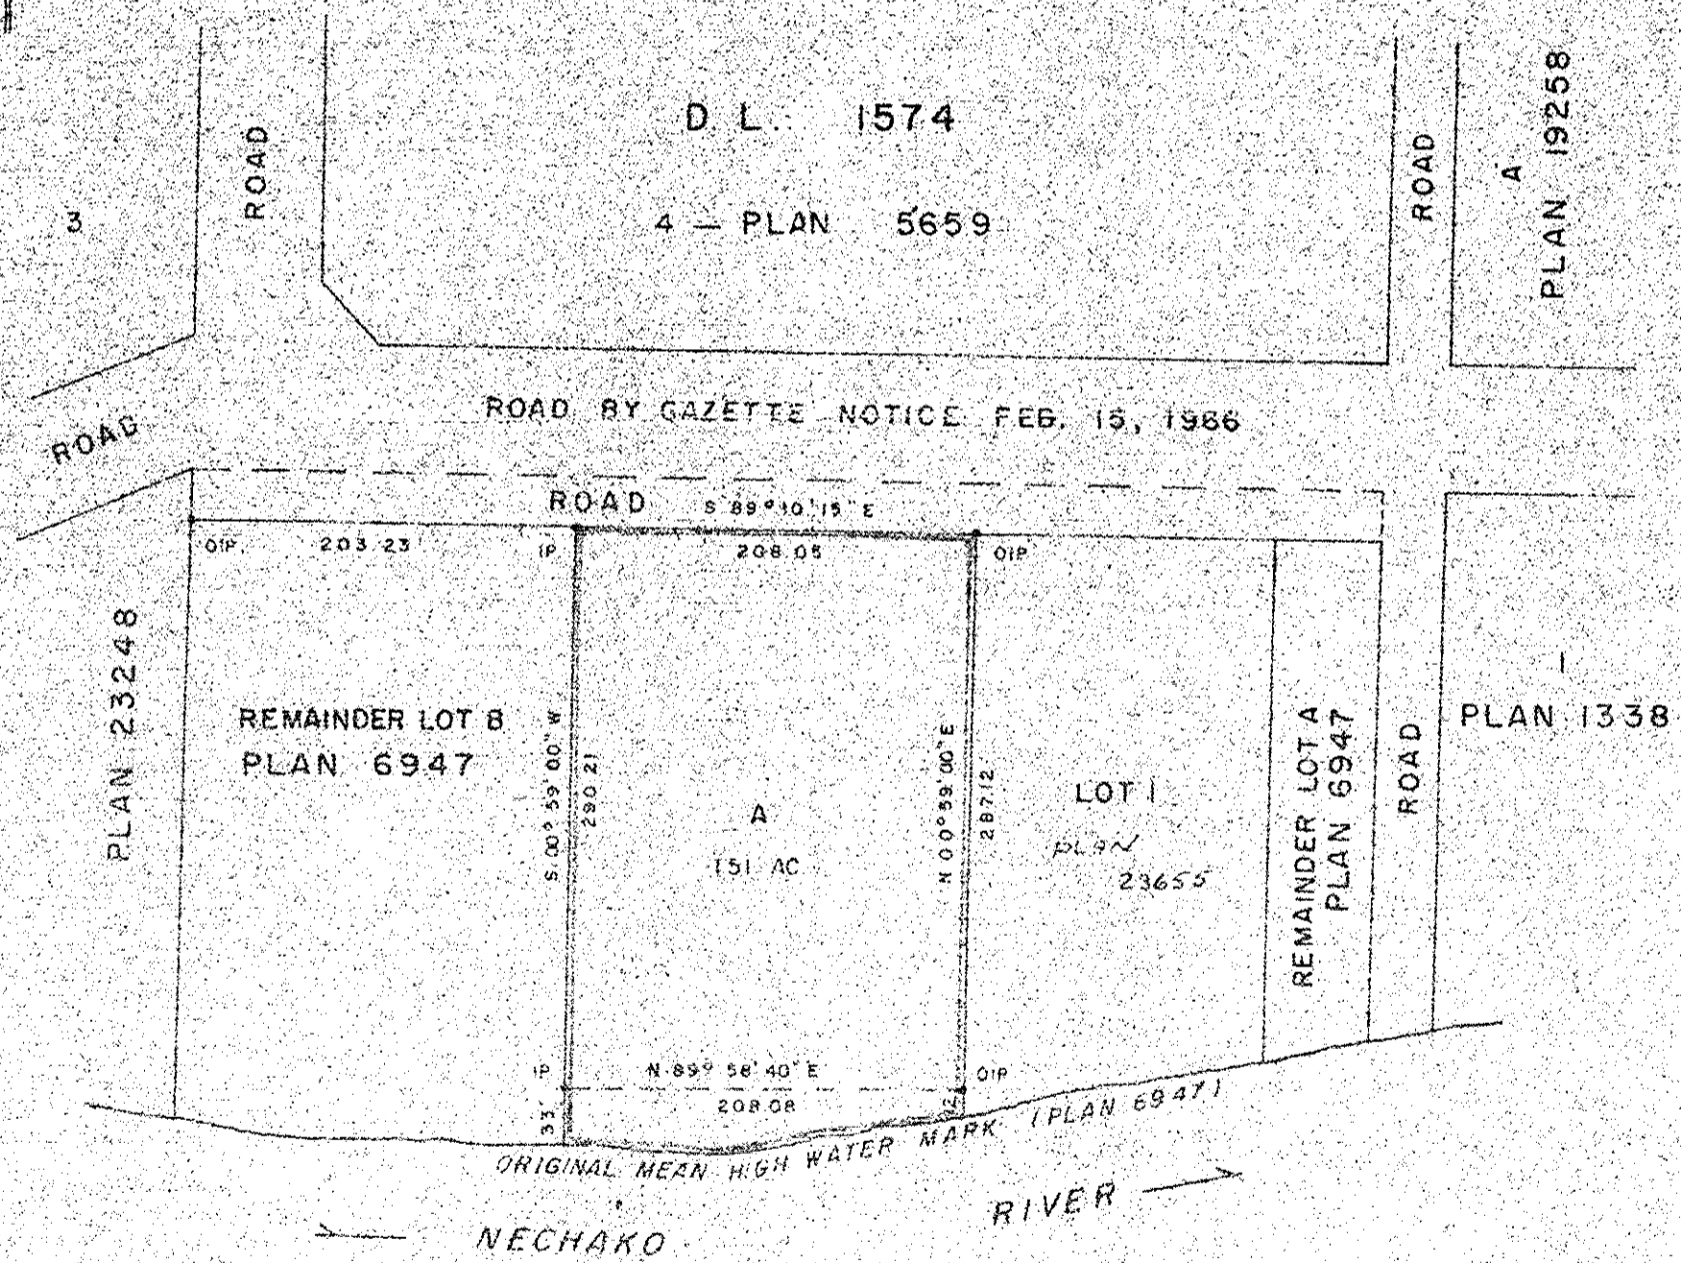

I, DONALD A. DUFFY, of the City of Prince George,
 a British Columbia Land Surveyor, make oath and say
 that I was present at and did personally superintend
 the survey represented by this plan and that the survey
 and plan are correct. The said survey was completed
 on the 7th day of Nov. 1977

Sworn before me this 7th
 day of Nov. 1977

A Commissioner for Taking Affidavits
 for British Columbia

J. E. ONGMAN & SONS LTD.

Leonard Ongman
J. E. Ongman

Approved under the Land Registry Act
 this 9th day of Dec. 1977

Approving Officer, City of Prince George

This plan lies within the Fraser-Fort George
 Regional District.

W. D. USNER & ASSOCIATES
 LAND SURVEYORS
 PRINCE GEORGE - B.C.
 KP 24 9100 A