

991099) 900174 TO 7117

PLAN OF SUBDIVISION OF  
LOT 7, PLAN 20604  
DISTRICT LOT 4048  
CARIBOO DISTRICT - BRITISH COLUMBIA

SCALE: 1" = 100'


NOTE: Bearings are astronomic, derived from the  
northwesterly boundary of Lot 7, Plan 20604.

LEGEND: •OIP denotes an old iron pin found.  
•IP denotes an iron pin set.

PLAN N<sup>o</sup> 23748

Deposited in the Land Registry  
Office at Prince George, B.C. this  
19 day of DECEMBER, 1977

E.T. SCHOOLEY  
Registrar

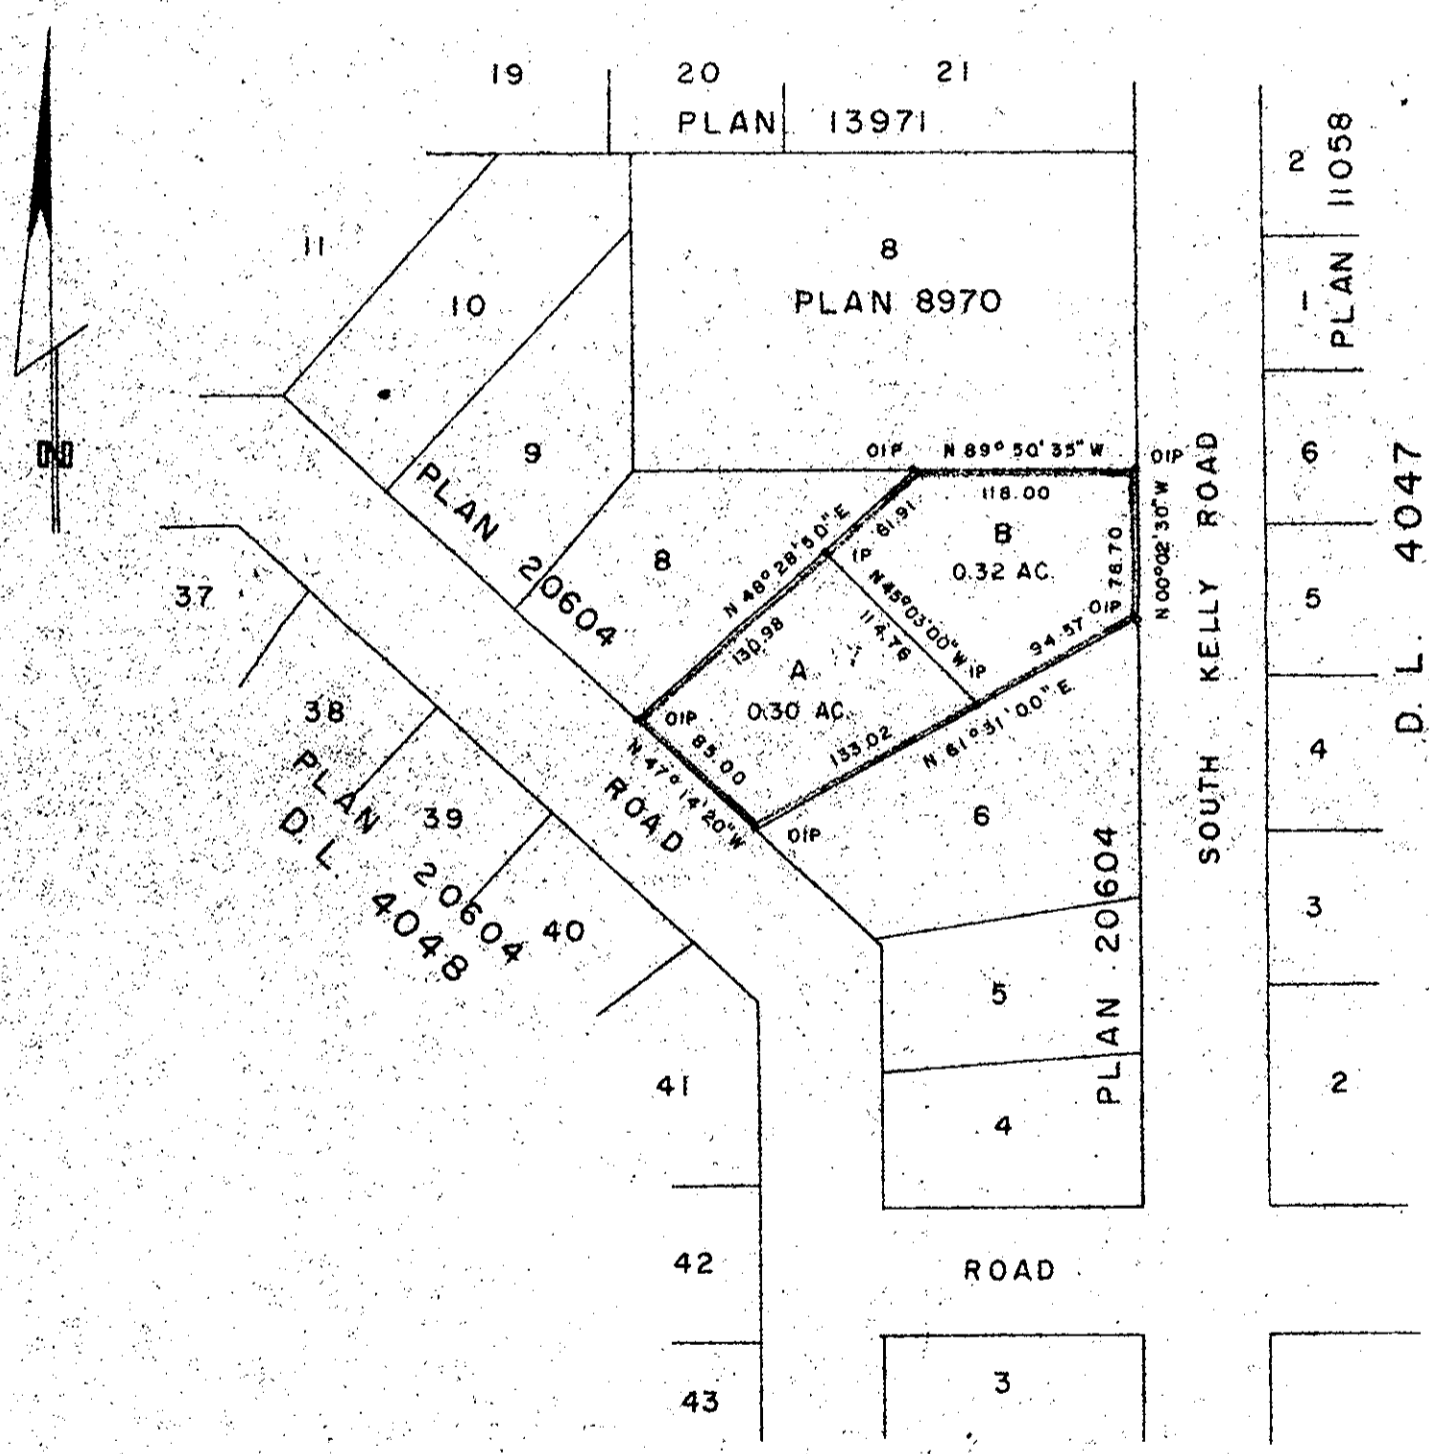

I, DONALD A. DUFFY, of the City of Prince George,  
a British Columbia Land Surveyor, make oath and say  
that I was present at and did personally superintend  
the survey represented by this plan and that the survey  
and plan are correct. The said survey was completed  
on the 13 day of Oct, 1977

*[Signature]*  
B.C.L.S.

Sworn before me this 20  
day of Dec, 1977

*[Signature]*  
A Commissioner for taking Affidavits  
for British Columbia.

Owner Peter Harder

Witness *[Signature]*

Owner Luzyla Harder

Witness *[Signature]*

Approved under the Land Registry Act,  
this 2 day of NOV, 1977

*[Signature]*  
Approving Officer, City of Prince George

This plan lies within the Fraser-Fort George  
Regional District.