


PLAN of EASEMENT
IN LOT 4, PLAN 23776.,
D.L. 1544, CARIBOO DISTRICT.

Scale: 1 : 500
All distances are in metres.

PLAN NO. **23777**
Deposited in the Land Registry Office at
Prince George this 10 day of JANUARY, 1978.

E. T. SCHOOLEY
Registrar

Per: *G.*

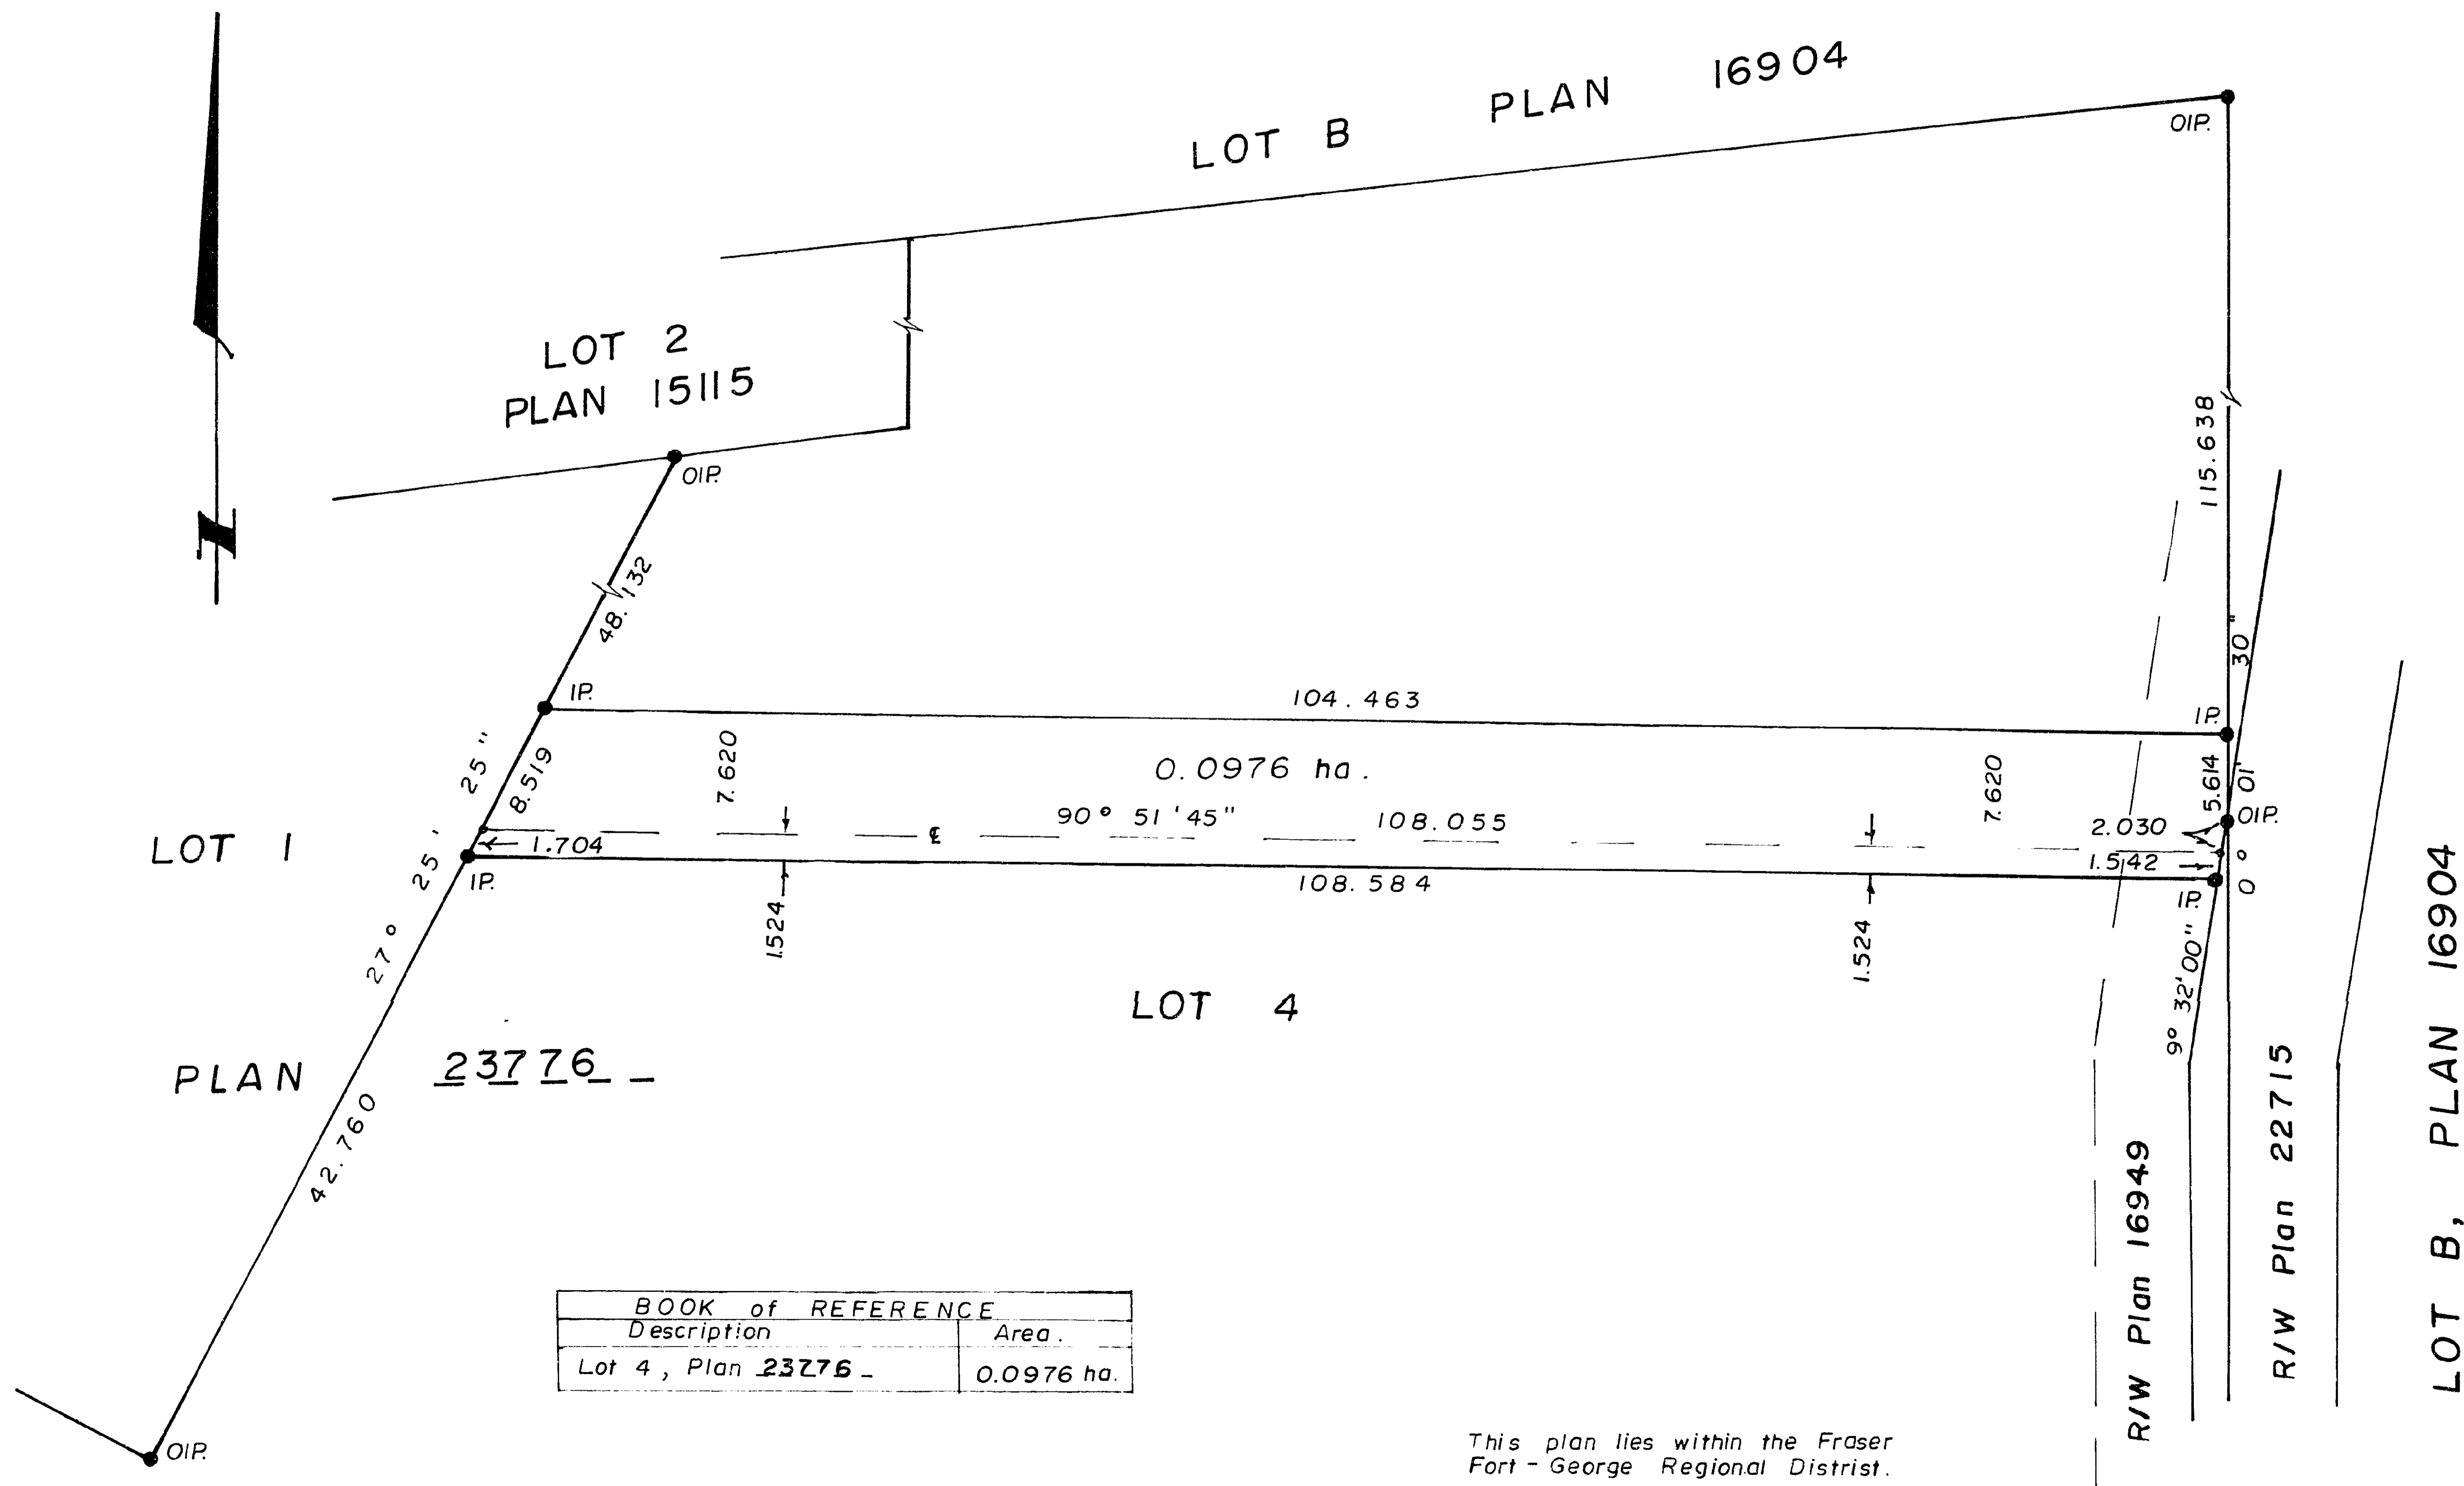

Bearings are astronomic derived from
Plan 23776.

● IP..... Standard Iron Post.
○ Denotes "old."

I, D. Keown, of the City of Prince George,
British Columbia Land Surveyor make oath
and say that I was present at and did personally
superintend the survey represented by this plan
and that the survey and plan are correct.
The said survey was completed on
the 14 day of December, 1977.

D. Keown
D. Keown, B.C.L.S.

Sworn before me at Prince George, B.C.,
this 14 day of December, 1977.

[Signature]
A Commissioner for taking affidavits for
British Columbia.

BOOK of REFERENCE	
Description	Area.
Lot 4, Plan 23776	0.0976 ha.

This plan lies within the Fraser
Fort-George Regional District.

McWilliam, Whyte, Goble, & Associates,
B.C. Land Surveyors,
Prince George - Kamloops - Smithers.

REF. NO. 77100-51A.

D. L. 1544