

D. L. 8171
 LOT A
 PLAN 20786
 D. L. Bdy.

PLAN NO. _____
 DEPOSITED IN THE LAND REGISTRY OFFICE AT
 PRINCE GEORGE THIS 23 DAY OF JANUARY, 1978

E. T. SCHOOLEY
 REGISTRAR
MCBRIDE INVESTMENTS LTD
Wilfred David
 PRESIDENT
JAYAN PROPERTIES LTD
R. Radtke
 PRESIDENT

PLAN of SUBDIVISION of PART of
 REMAINDER LOT A, PLAN 17100,
 DISTRICT LOT 8174, CARIBOO DISTRICT.

Scale: 1" = 100'

TOTAL AREA WITHIN RED OUTLINE = 6.89 Ac.

Bearings are astronomic derived from
 Plan 23476

V. Bartell, of the City of Prince George,
 British Columbia Land Surveyor make oath and say
 that I was present at and did personally superintend
 the survey represented by this plan and that the
 survey and plan are correct.
 The said survey was completed on
 the 2 day of December, 1977.

- IP Standard Iron Post
- P Con Standard Post in Concrete
- O Denotes "old"
- Wt Denotes "witness"

V. Bartell
 V. Bartell, B.C.L.S.

Approved under the Land Registry Act
 this 6 day of JAN 1978

C. E. Oest
 Approving Officer
 City of Prince George

Sworn before me at Prince George, B.C.,
 this 6 day of December, 1977.

[Signature]
 A Commissioner for taking affidavits
 for British Columbia.

This plan lies within the Fraser Fort-
 George Regional District.


Arthur Latimer Murray
 Witness
N. W. DOWAD

McWilliam, Whyte, Goble, & Associates,
 B.C. Land Surveyors,
 Prince George - Kamloops - Smithers.

REF NO 76100-26

DL 8174

	Δ	ST	R	ARC.
A	90°00'00"	20.00	20.00	31.42
B	89°59'35"	20.00	20.00	31.41
C	90°00'25"	20.00	20.00	31.42
D	90°00'55"	20.00	19.99	31.41

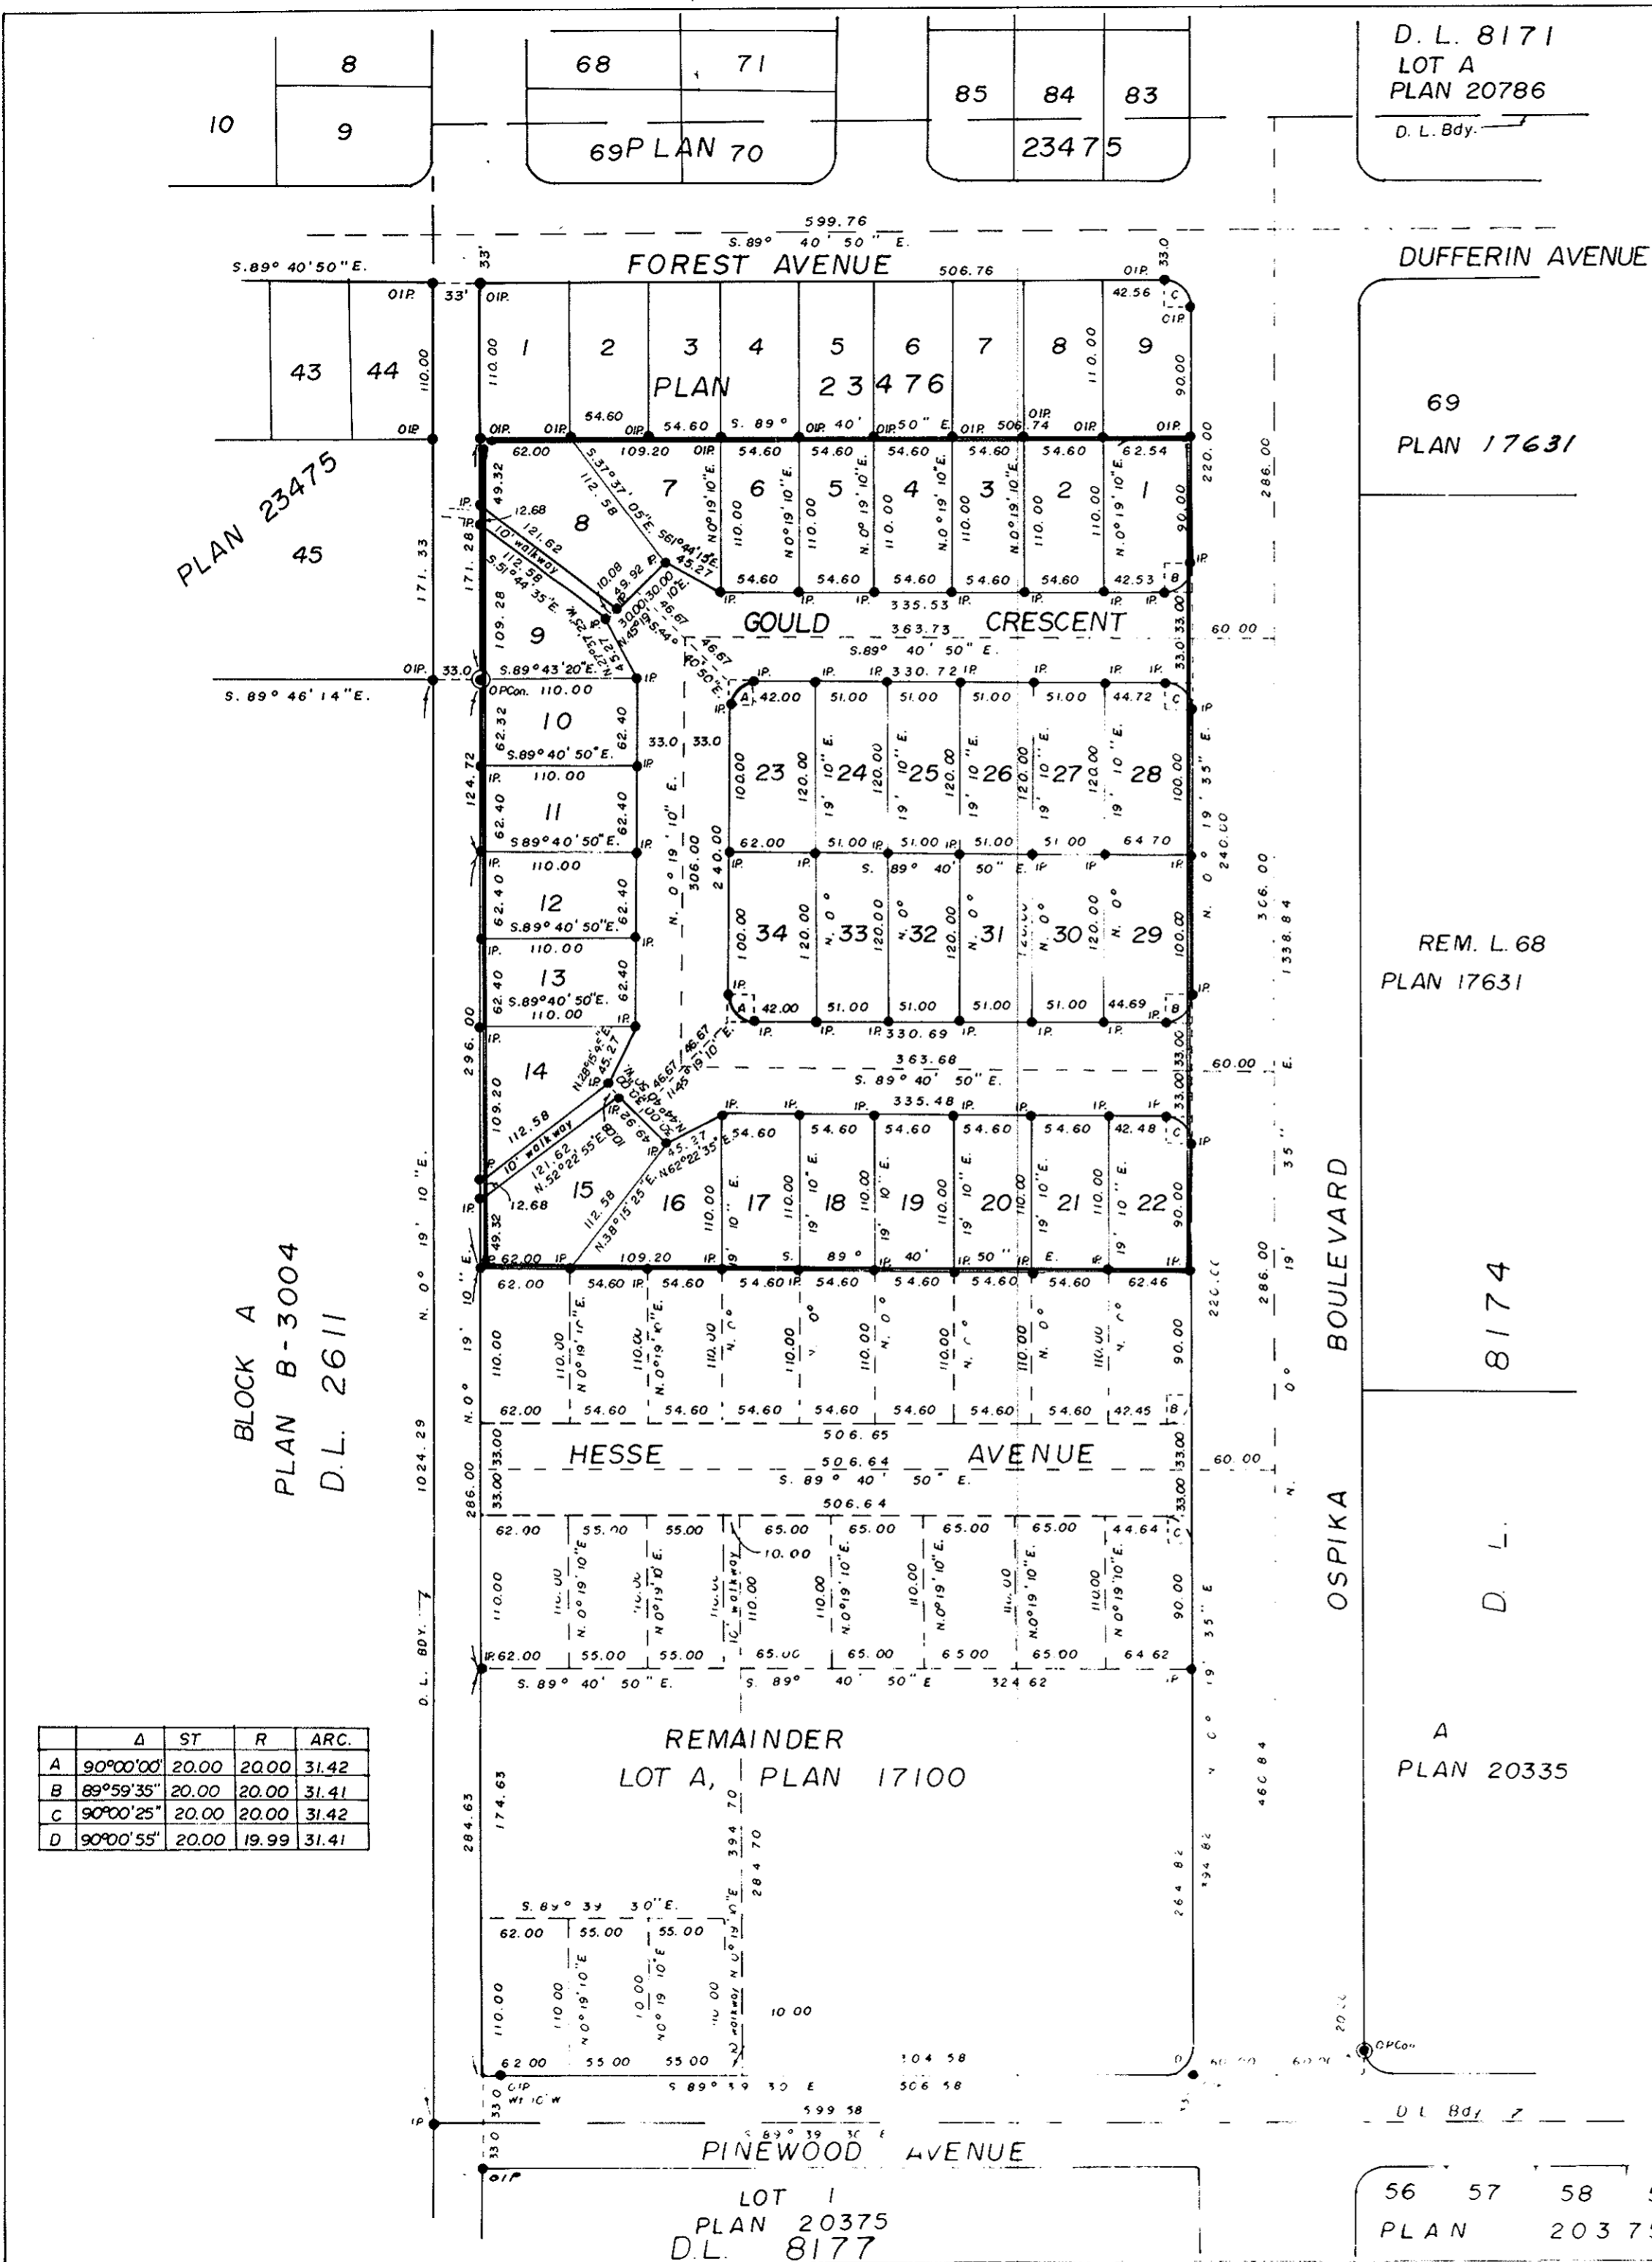

56 57 58 59
 PLAN 20375