

(GW)

PLAN NO. 23802
DEPOSITED IN THE LAND REGISTRY
OFFICE AT PRINCE GEORGE ON THE 24
DAY OF JANUARY 1978.

C.T. SCHOOLEY
REGISTRAR

PLAN OF SUBDIVISION OF LOT 3, PLAN 20154 D.L.2508 CARIBOO DISTRICT

SCALE: 1" = 100'
BEARINGS ARE ASTRONOMIC DERIVED FROM NORTH BDY. OF LOT 3
SHOWN AS S 89° 30' 30" E ON PLAN 20157

- LEGEND:
- IP. STANDARD IRON POST
 - OIP. OLD IRON POST
 - WT. DENOTING 'WITNESS'

I, V. BARTELL OF THE CITY OF PRINCE GEORGE BRITISH COLUMBIA LAND SURVEYOR, MAKE OATH AND SAY THAT I WAS PRESENT AT AND DID PERSONALLY SUPERINTEND THE SURVEY REPRESENTED BY THIS PLAN AND THAT THE SURVEY AND PLAN ARE CORRECT. THE SAID SURVEY WAS COMPLETED ON THE 16 DAY OF DECEMBER 1977.

V. Bartell
V. BARTELL B.C.L.S.

SWORN BEFORE ME AT PRINCE GEORGE THIS 19 DAY OF December 1977


[Signature]
A COMMISSIONER FOR TAKING AFFIDAVITS FOR BRITISH COLUMBIA

APPROVED UNDER THE LAND REGISTRY ACT ON THE 30 DAY OF DEC 1977

[Signature]
APPROVING OFFICER
CITY OF PRINCE GEORGE

OWNER: *[Signature]*
WITNESS: *[Signature]*

THIS PLAN LIES WITHIN THE FRASER-FORT GEORGE REGIONAL DISTRICT

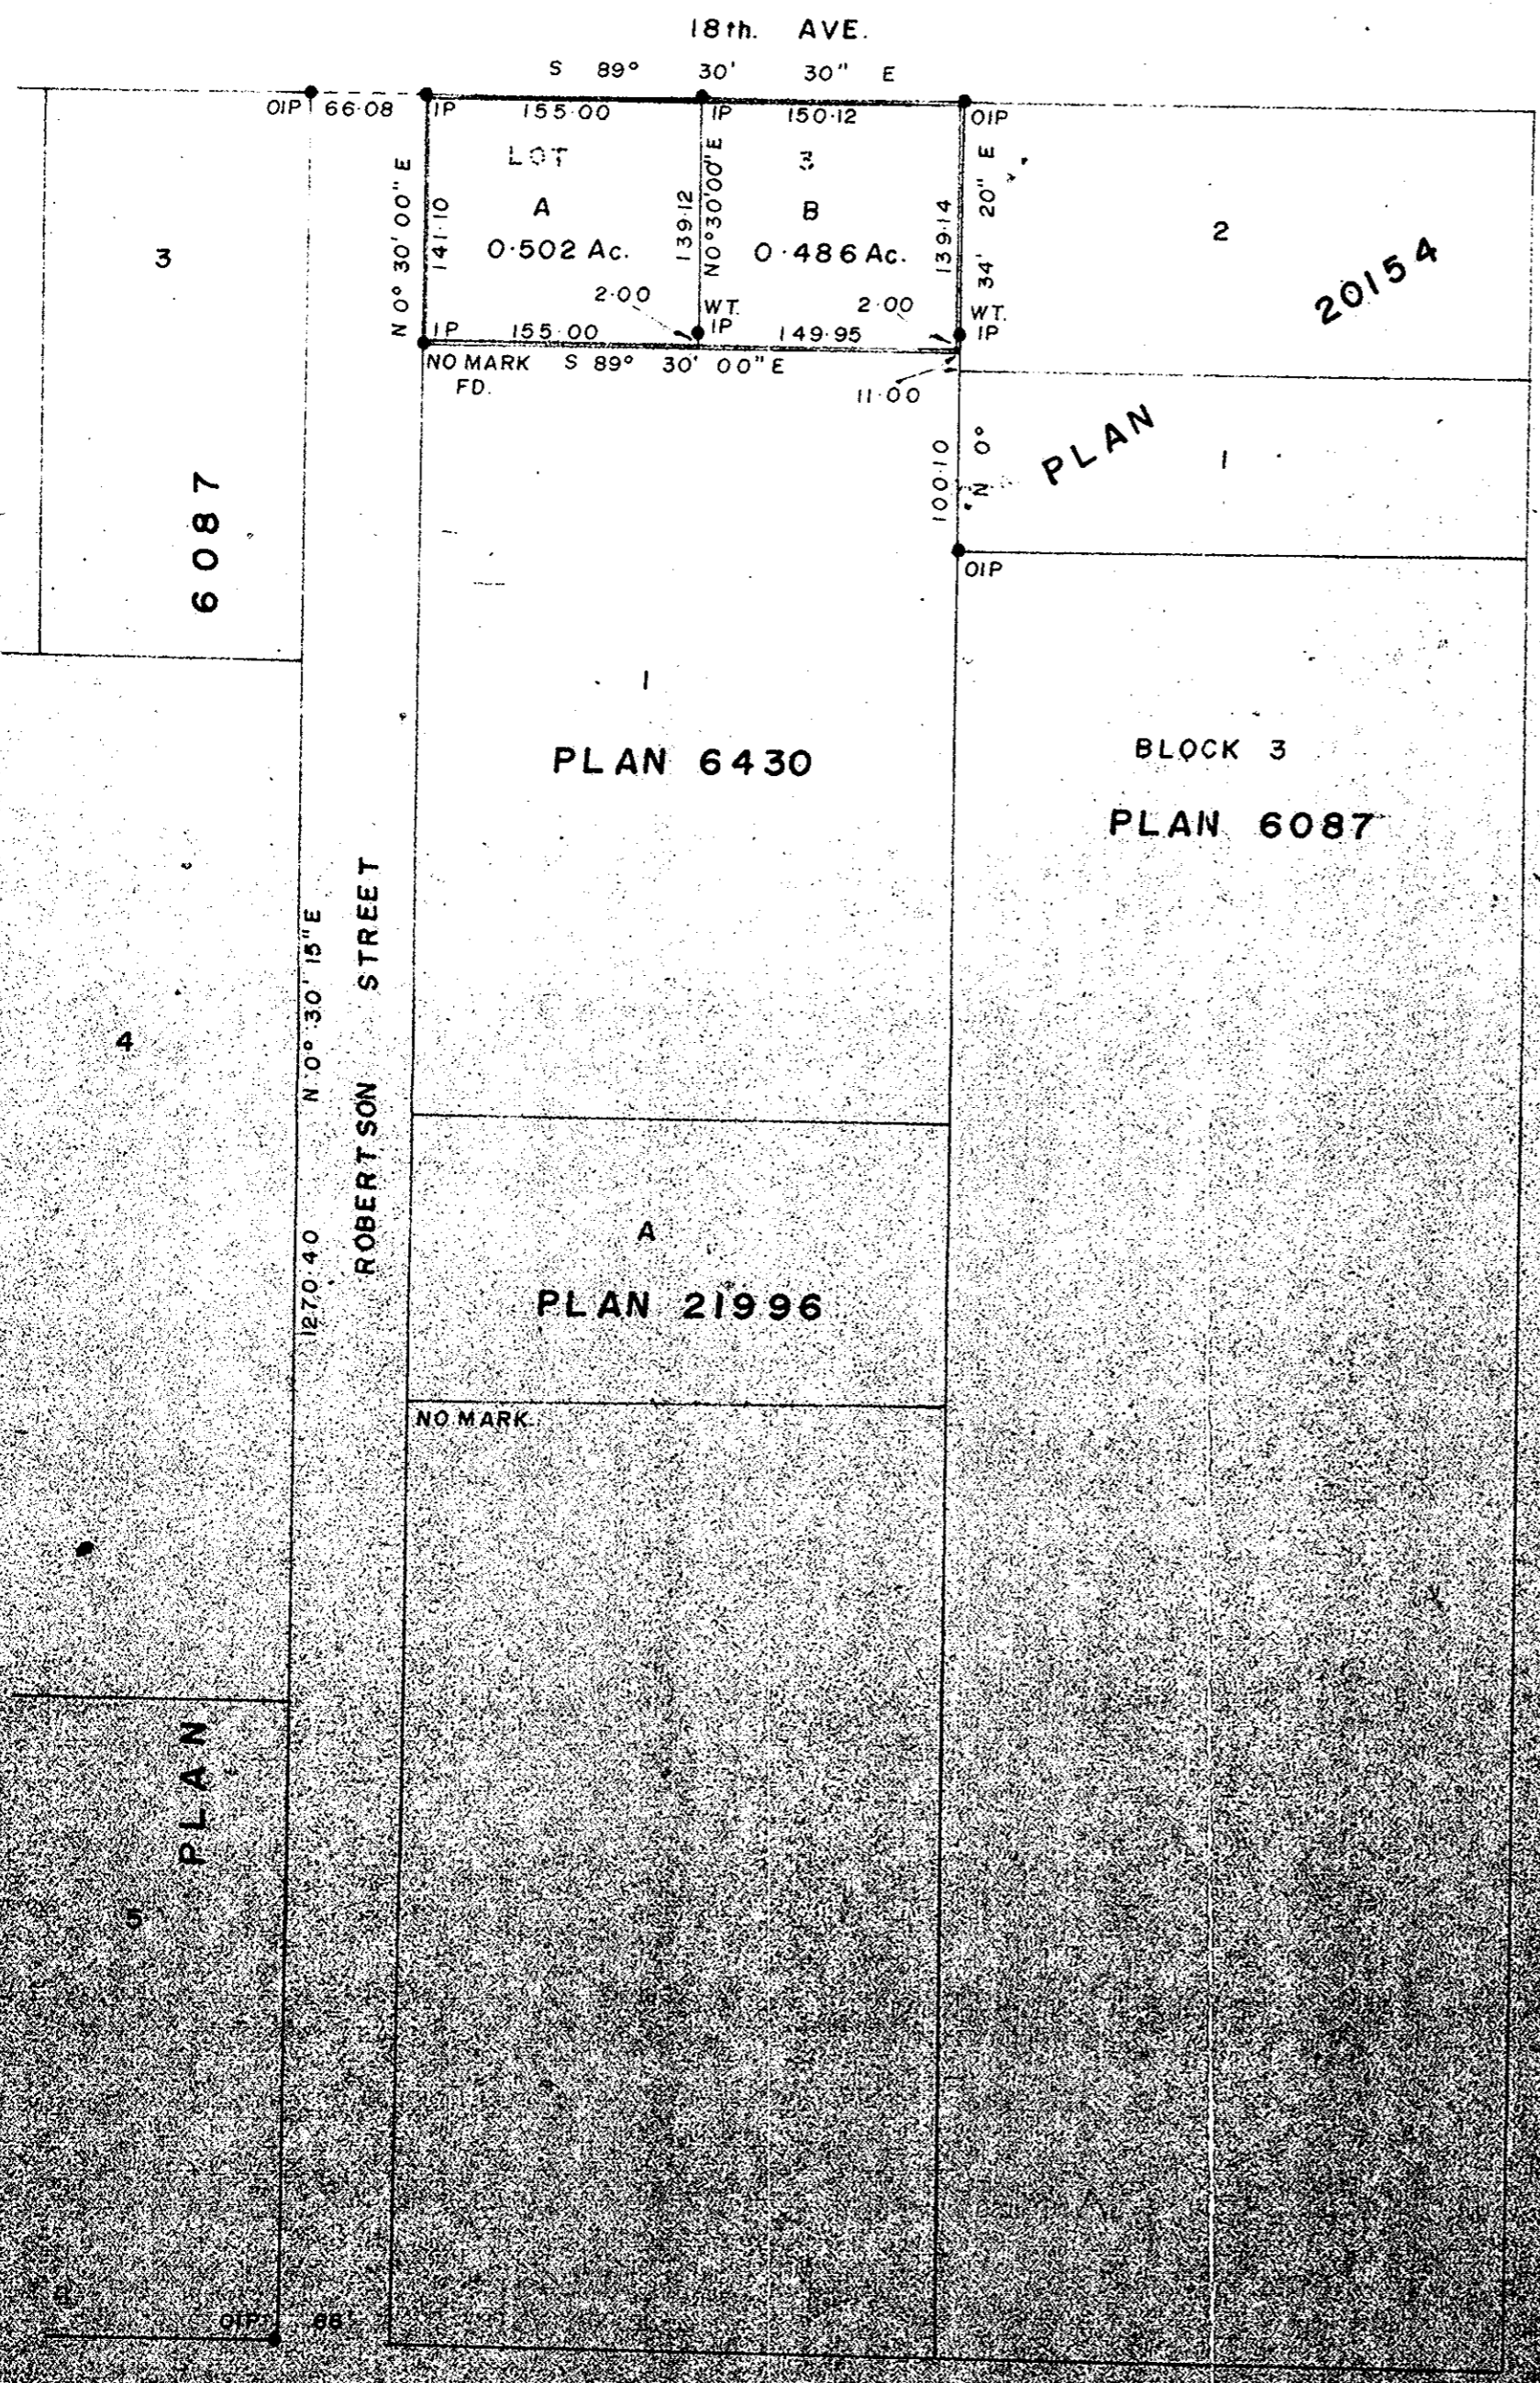

6087

PLAN 6430

BLOCK 3
PLAN 6087

PLAN 21996

PLAN

22nd AVE.

OWNER	
WITNESS	
DATE	1977
PLAN NO.	23802