

PLOTTED (H.P.)

PLAN OF SUBDIVISION OF
LOTS 20 & 21, PLAN 8285
DISTRICT LOT 7645
CARIBOO DISTRICT— BRITISH COLUMBIA
SCALE: 1" = 40'


PLAN N^o 23844

Deposited in the Land Registry
Office at Prince George, B.C. this
8. day of February, 1978.

NOTE: Bearings are astronomic, derived from the northwesterly
boundary of Lots 30 to 37, Plan 8285.

LEGEND: • OIP denotes an old iron pin found.
• IP denotes an iron pin set.

E.T. SCHOOLEY
Registrar

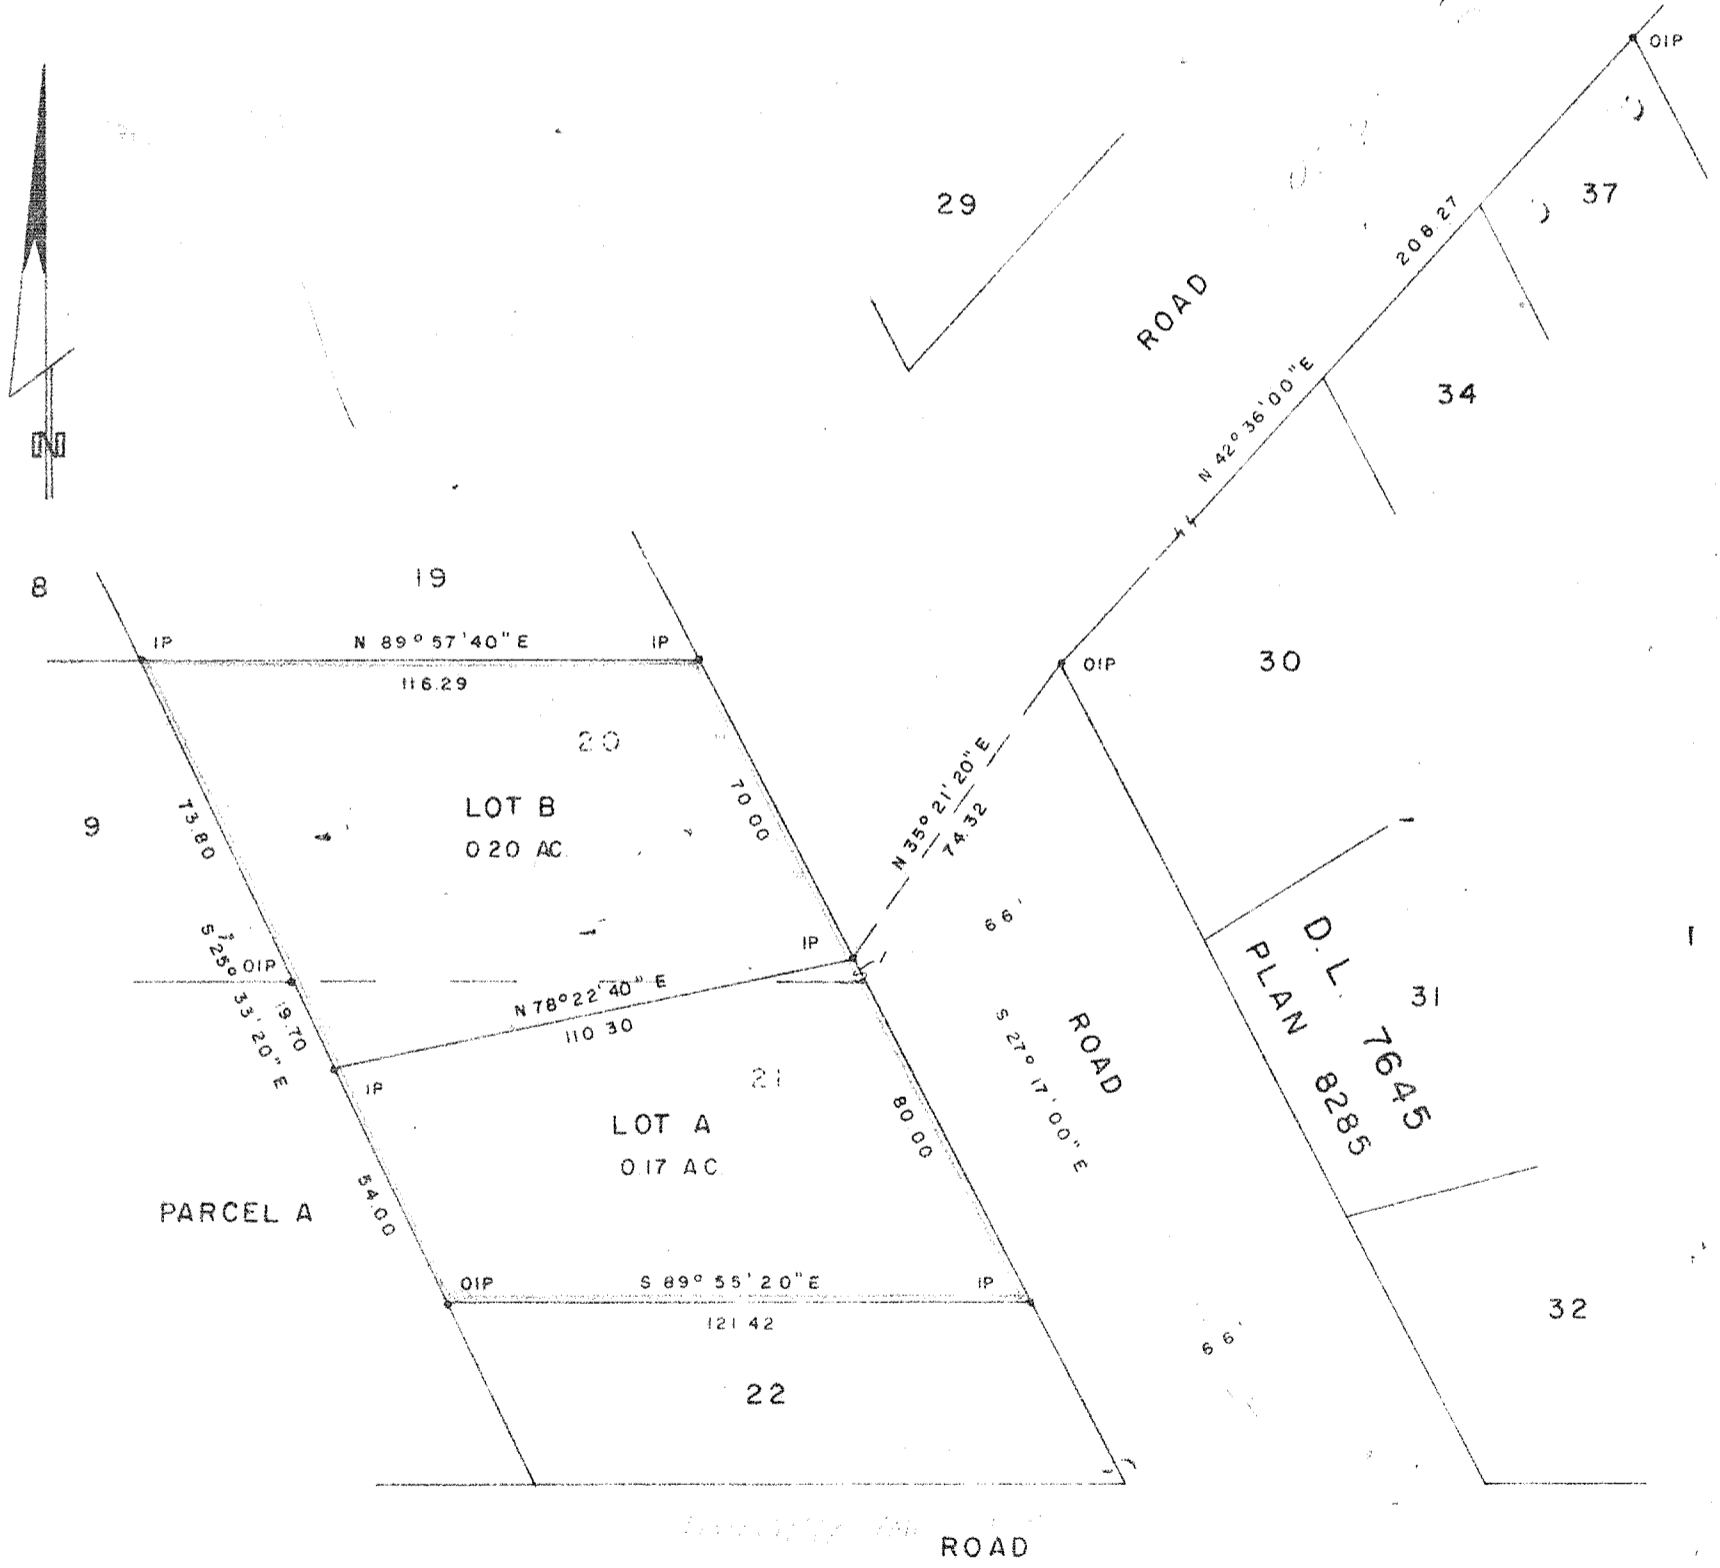

I, DONALD A DUFFY of the City of Prince George, a British Columbia Land Surveyor, make oath and say that I was present at and did personally superintend the survey represented by this plan and that the survey and plan are correct. The said survey was completed on the 7th day of Sept., 1977.

[Signature]
B.C.L.S.

Sworn before me this 22 day of SEPT., 1977

A Commissioner for taking Affidavits for British Columbia

Owner *Norman Walter Swegny*

Witness *Ry Jones St.*

Owner *Valerie Adles*

Witness *Ry Jones St.*

Approved under the Land Registry Act this 17 day of JAN., 1978

[Signature]
Approving Officer, City of Prince George

This plan lies within the Fraser-Fort George Regional District.